
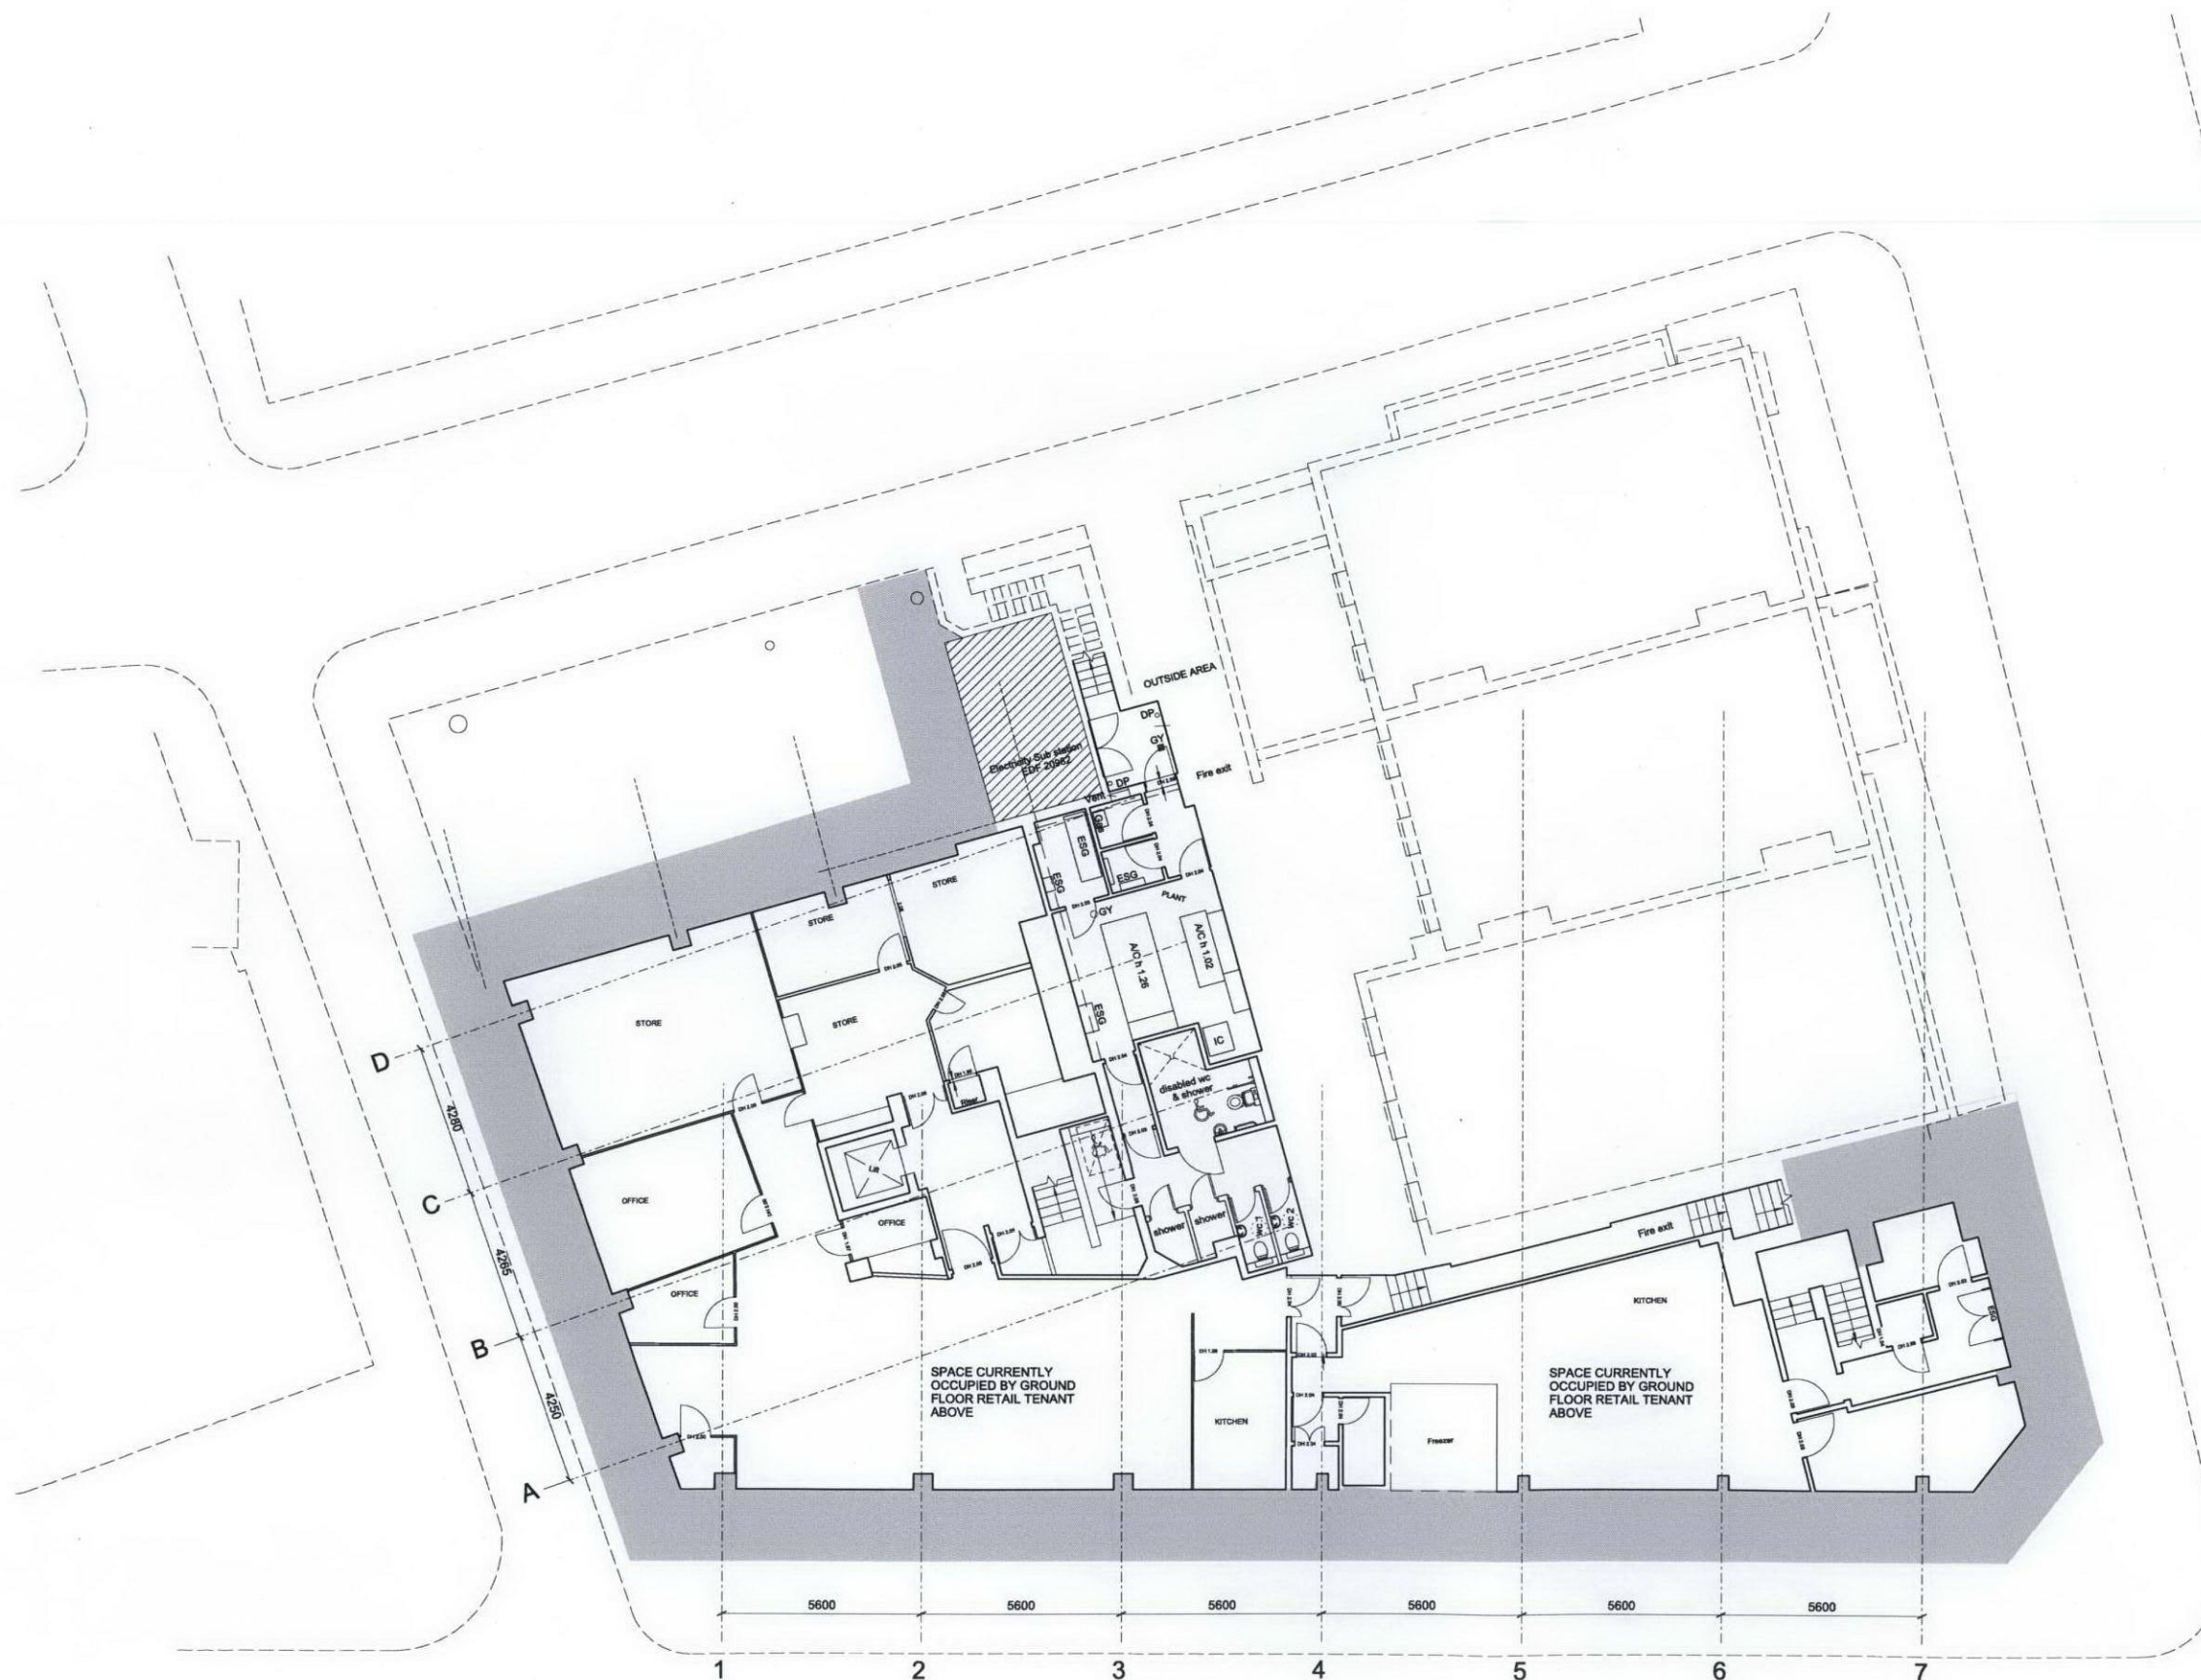


DO NOT SCALE THIS DRAWING

CONTRACTORS ARE TO CHECK ALL DIMENSIONS PRIOR TO COMMENCEMENT ON SITE AND NOTIFY THE ARCHITECT OF ANY ERRORS, OMISSIONS, OR DISCREPANCIES.
TATE & HINDLE DESIGN LIMITED RETAIN COPYRIGHT OF THIS DRAWING. IT MAY NOT BE COPIED, ALTERED OR REPRODUCED IN ANY WAY WITHOUT THEIR WRITTEN AUTHORITY.

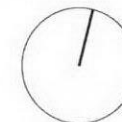

COPY

2011/ 5823/P

00 Planning Application 21.10.2011 ROB
rev description date checked

status FOR INFORMATION

client ARTILLERY PROPERTIES Ltd

project ISIS HOUSE
64-76 New Oxford Street

drawing PROPOSED
BASEMENT FLOOR PLAN

scale 1:100@A1
1:200@A3
drawn CH
checked HR
date 21-10-11

project no. 10730
drg P-A(03)409
revision 00

TATE HINDLE
ARCHITECTURE + DESIGN

1 Lindsey Street, Smithfield, London EC1A 9HP T 020 7332 4850
mail@tatehindle.co.uk www.tatehindle.co.uk F 020 7332 4888
© Tate and Hindle Design Limited