



DO NOT SCALE THIS DRAWING  
 CONTRACTORS ARE TO CHECK ALL DIMENSIONS PRIOR TO COMMENCEMENT ON SITE AND NOTIFY THE ARCHITECT OF ANY ERRORS, OMISSIONS, OR DISCREPANCIES.  
 TATE & HINDLE DESIGN LIMITED RETAIN COPYRIGHT OF THIS DRAWING. IT MAY NOT BE COPIED, ALTERED OR REPRODUCED IN ANY WAY WITHOUT THEIR WRITTEN AUTHORITY.

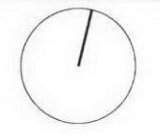

**COPY**

2011/5023/P

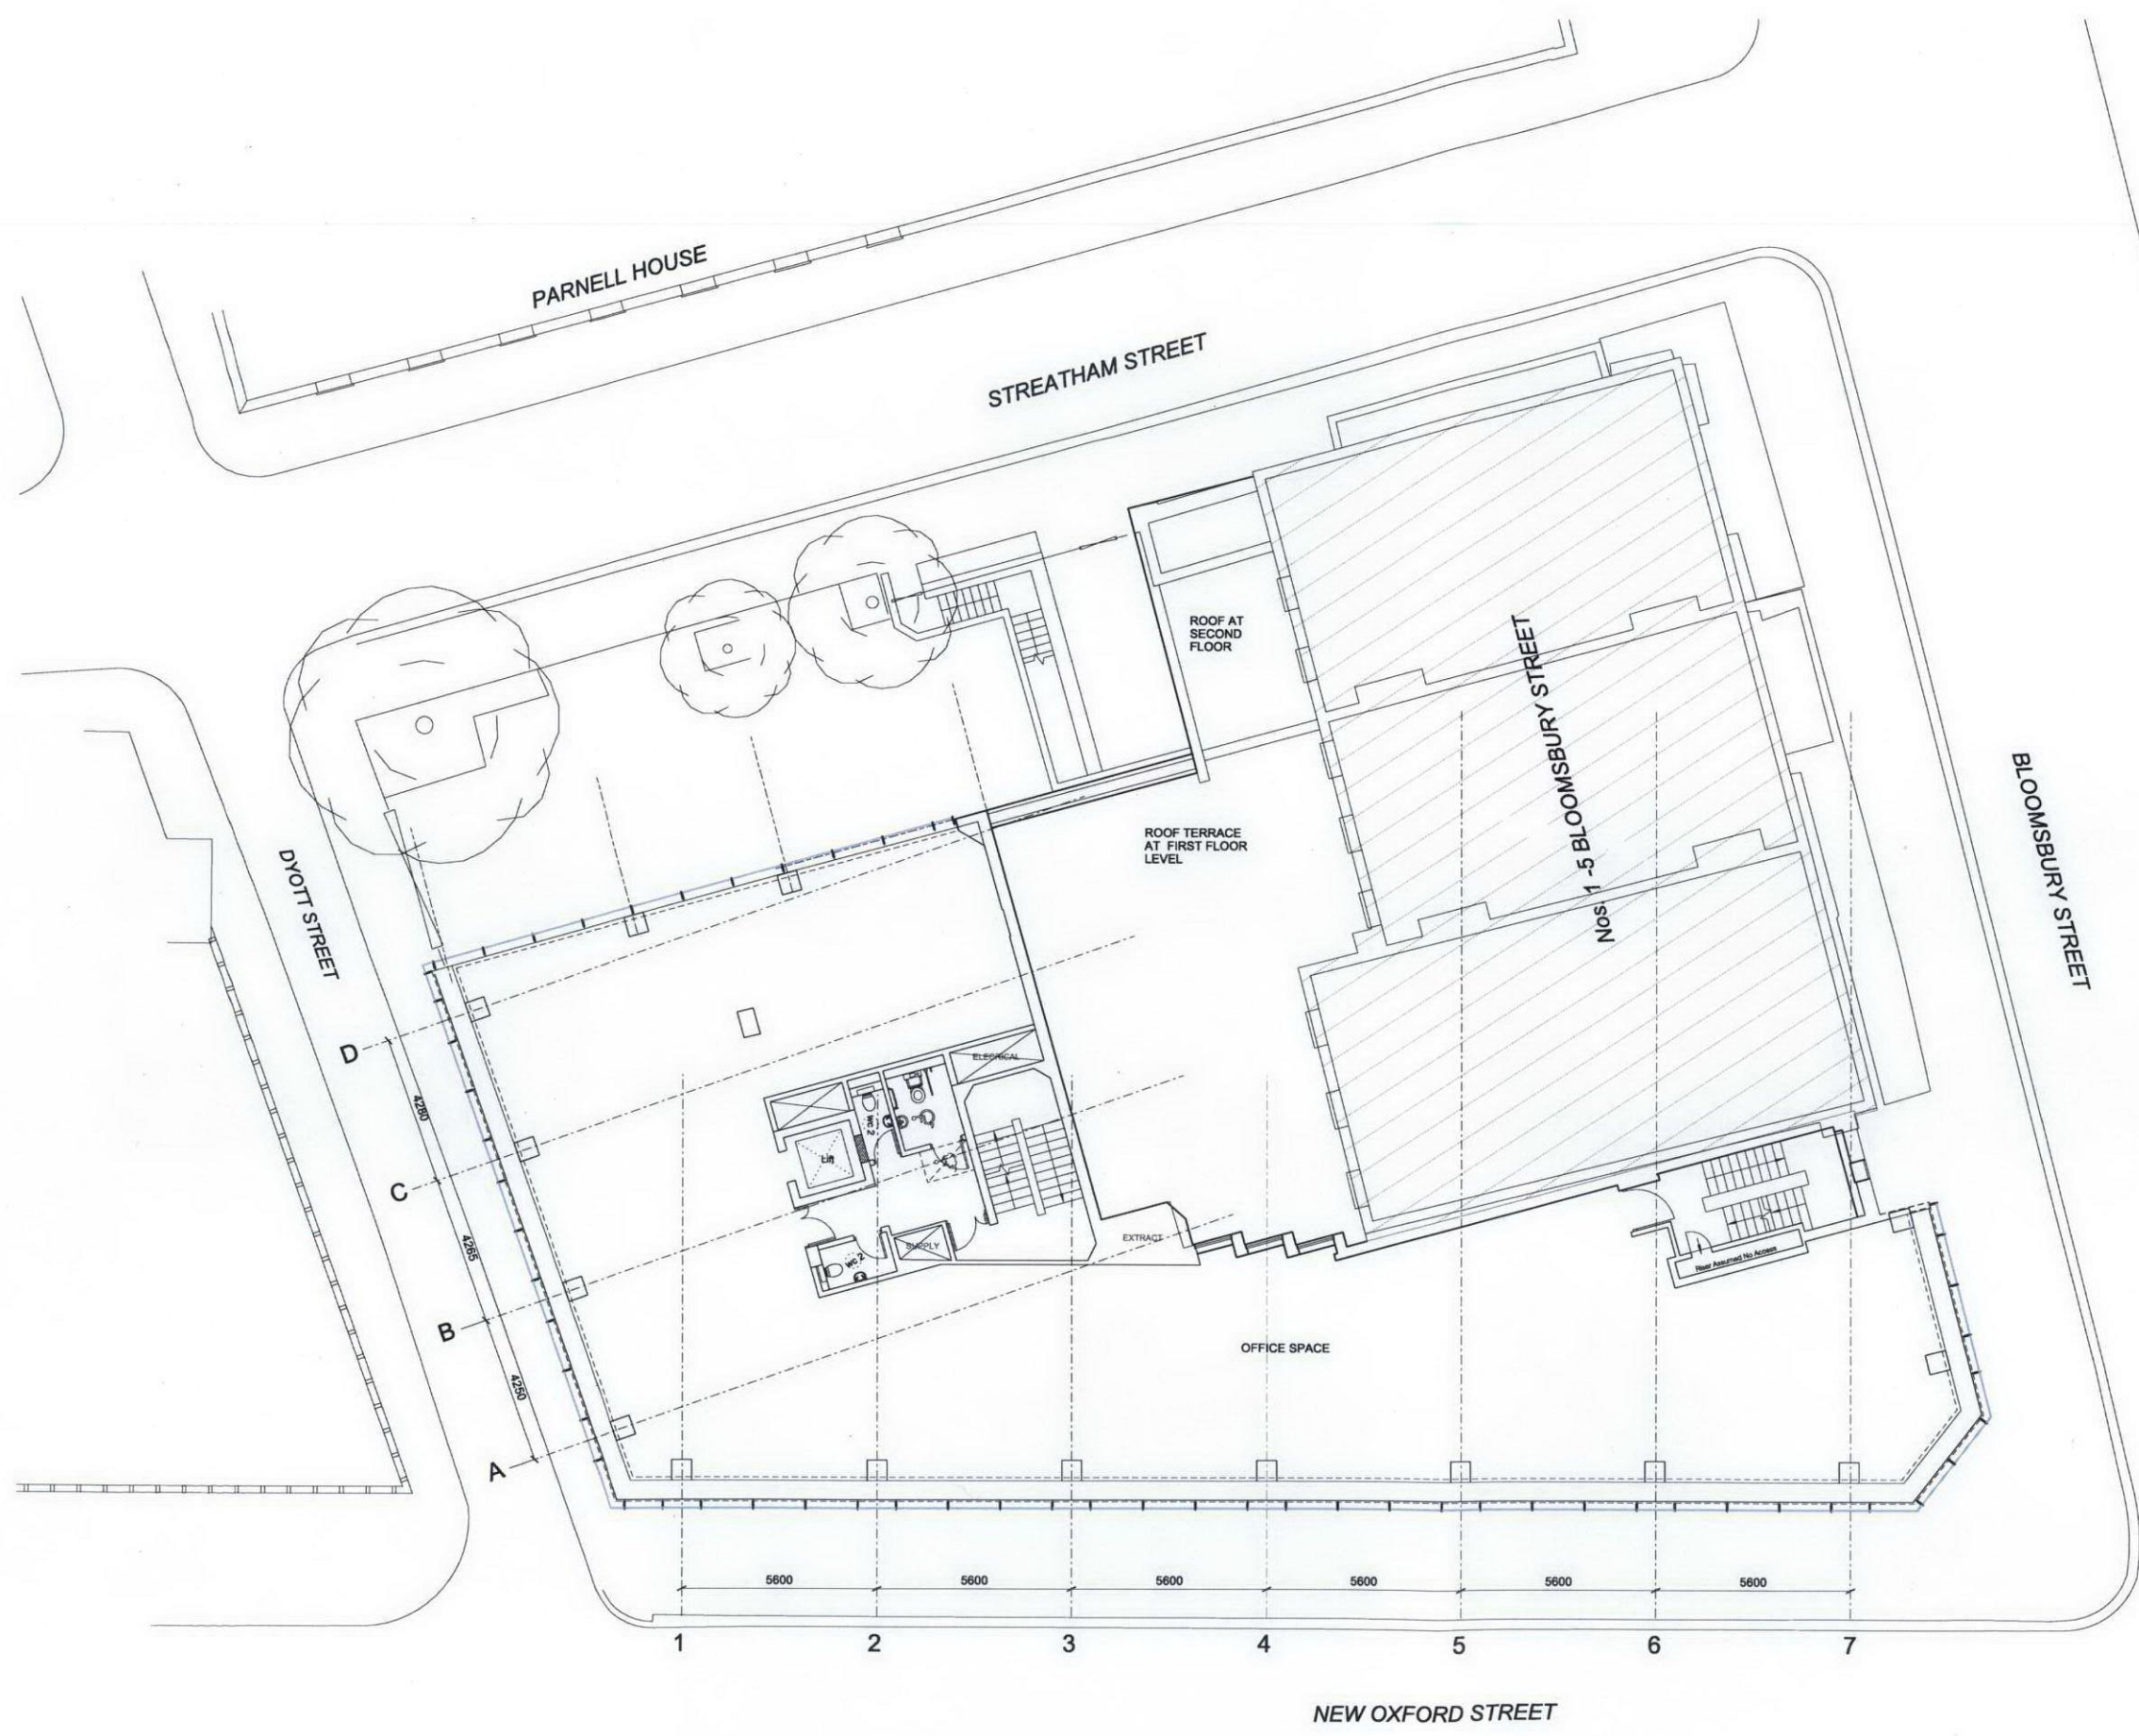

00	Planning Application	21.10.2011	ROB
rev	description	date	checked
status	FOR INFORMATION		
client	ARTILLERY PROPERTIES Ltd		
project	ISIS HOUSE 64-76 New Oxford Street		

drawing	PROPOSED 2ND FLOOR PLAN		
scale	1:100@A1 1:200@A3	drawn CH	checked HR
project no.	10730	date	21-10-11
		revision	00

**TATE HINDLE**  
 ARCHITECTURE + DESIGN  
 1 Lindsey Street, Smithfield, London EC1A 9HP T 020 7332 4850  
 mail@tatehindle.co.uk www.tatehindle.co.uk F 020 7332 4888  
 © Tate and Hindle Design Limited

