


DO NOT SCALE THIS DRAWING
CONTRACTORS ARE TO CHECK ALL DIMENSIONS PRIOR TO COMMENCEMENT ON SITE AND NOTIFY THE ARCHITECT OF ANY ERRORS, OMISSIONS, OR DISCREPANCIES.
TATE & HINDLE DESIGN LIMITED RETAIN COPYRIGHT OF THIS DRAWING. IT MAY NOT BE COPIED, ALTERED OR REPRODUCED IN ANY WAY WITHOUT THEIR WRITTEN AUTHORITY.



Existing outline

COPY

2011/ 5823/P

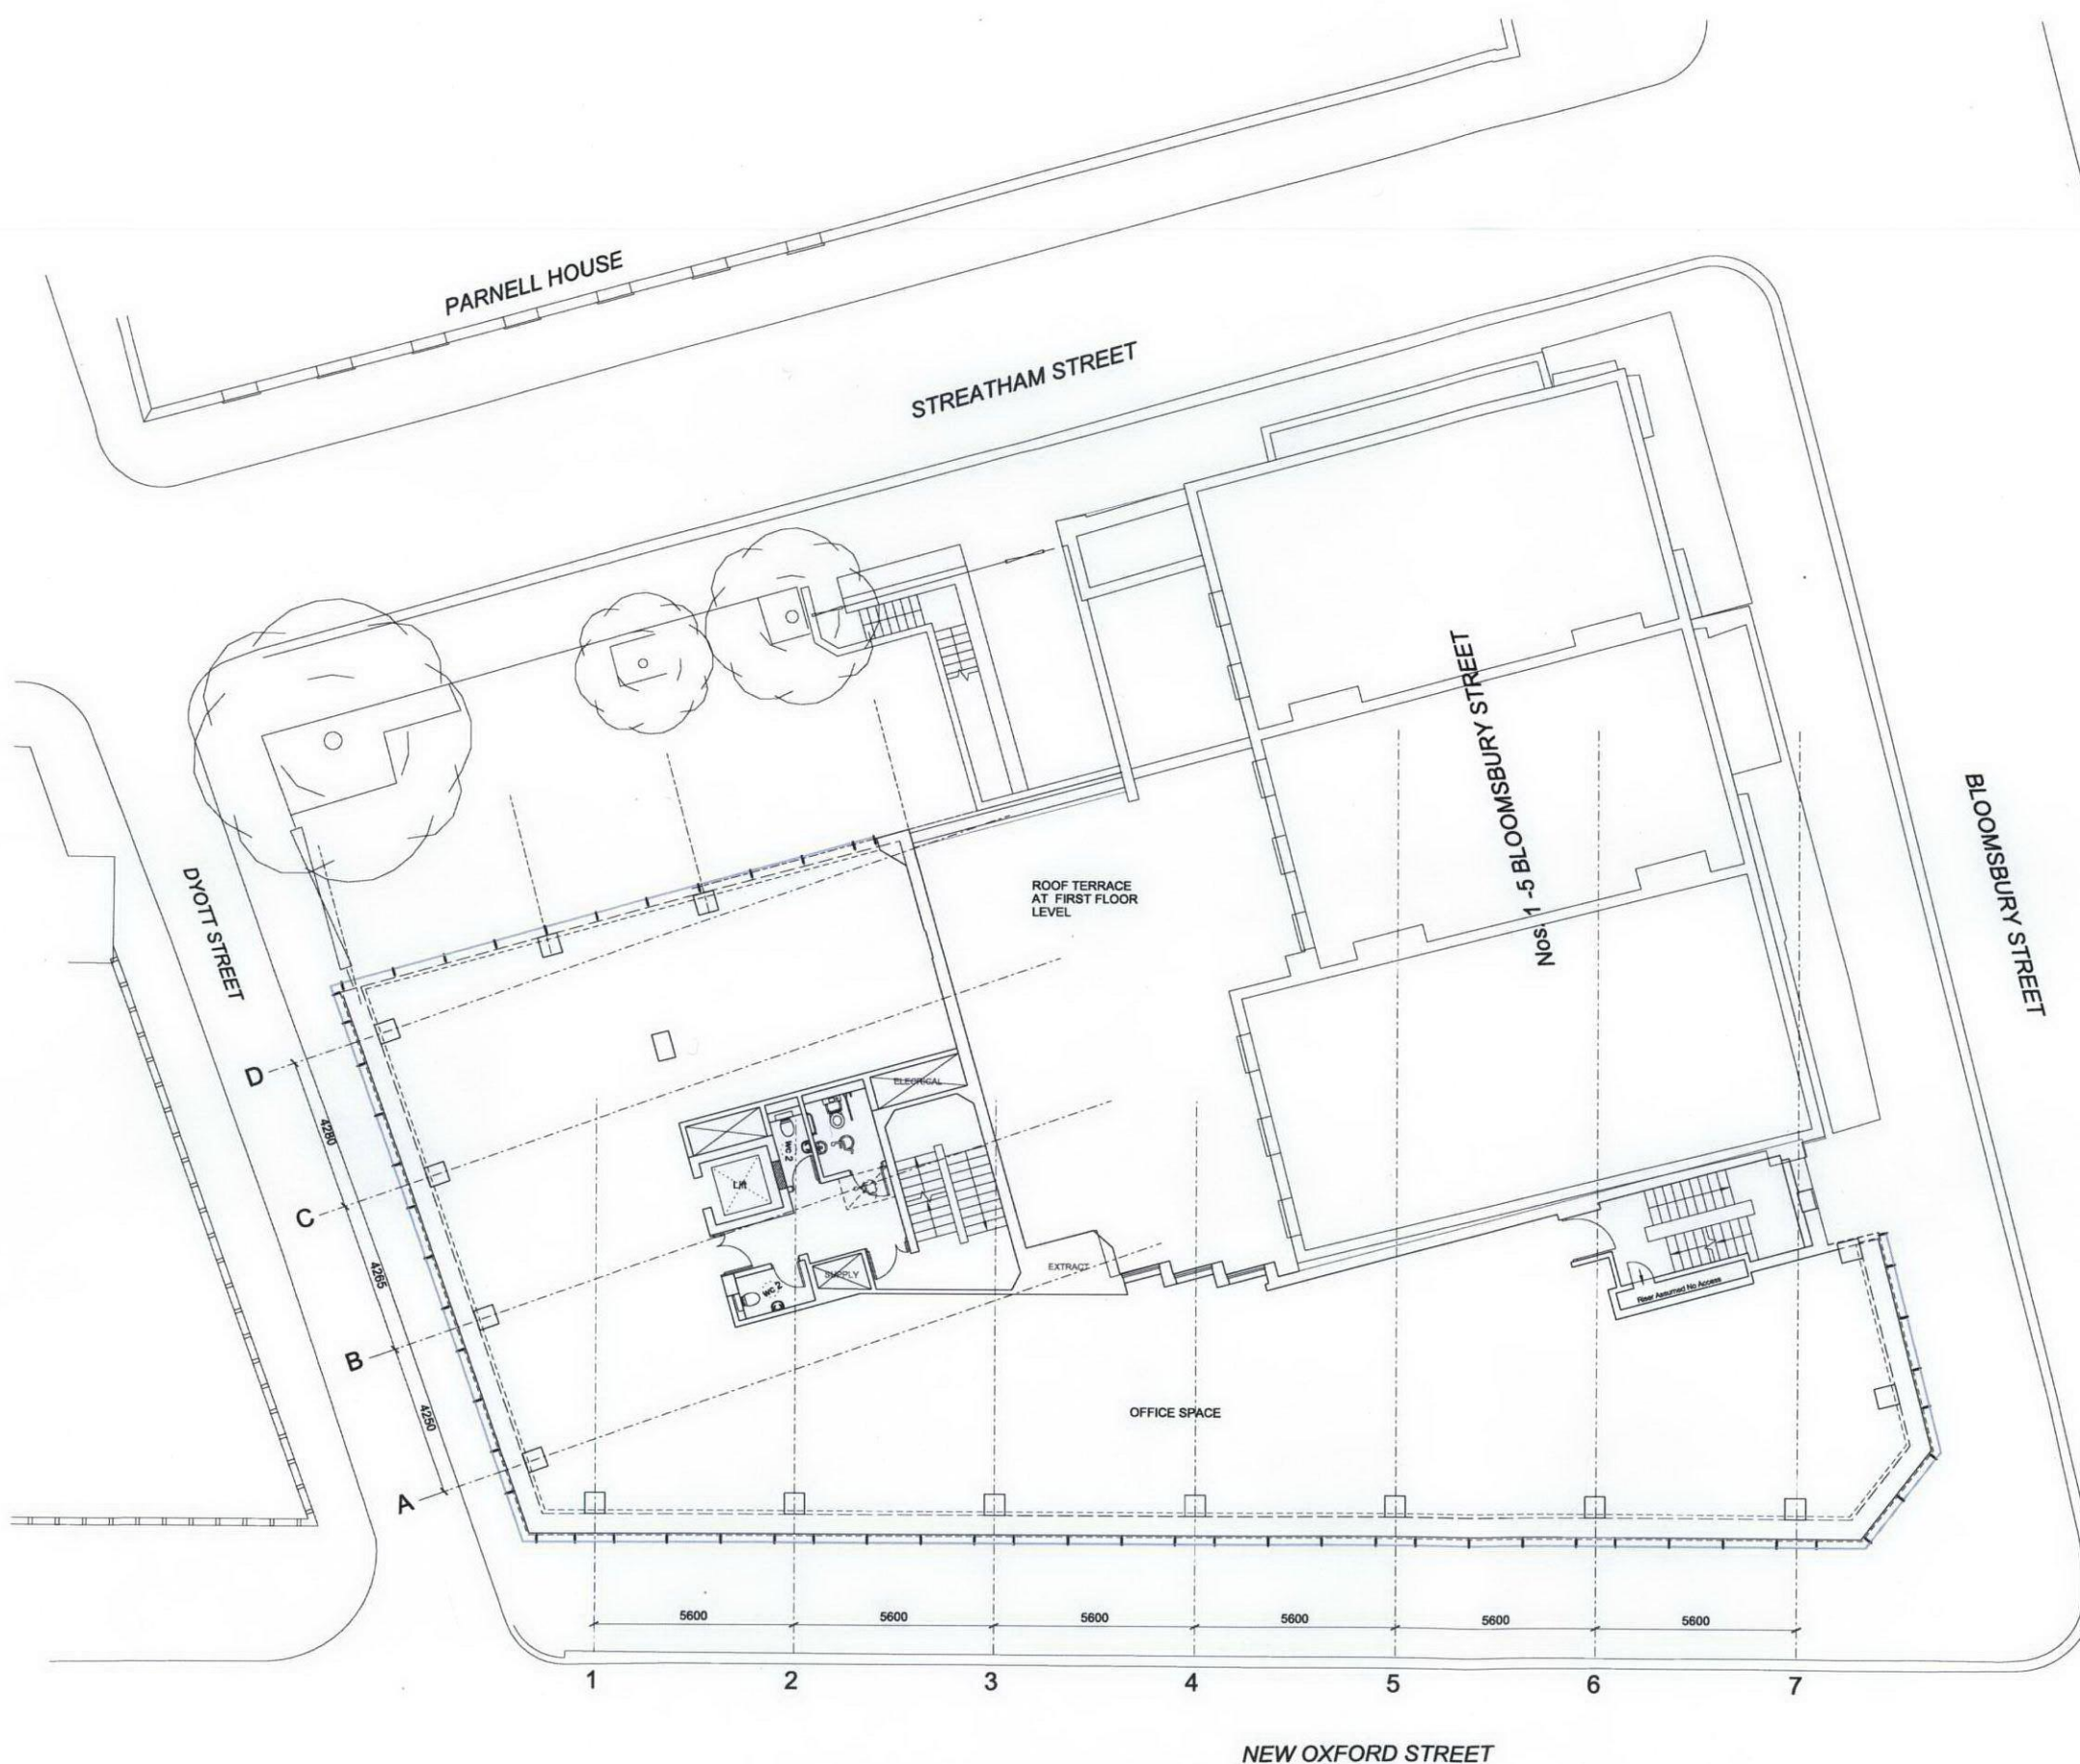

00	Planning Application	21.10.2011	ROB
rev	description	date	checked
status			
FOR INFORMATION			
client			
ARTILLERY PROPERTIES Ltd			
project			
ISIS HOUSE			
64-76 New Oxford Street			

drawing
**PROPOSED
3RD FLOOR PLAN**

scale	drawn	checked	date
1:100@A1	CH	HR	21-10-11
1:200@A3			
project no.	dra	revision	
10730	P-A(03)413	00	

TATE HINDLE
ARCHITECTURE + DESIGN

1 Lindsey Street, Smithfield, London EC1A 9HP T 020 7332 4850
mail@tatehindle.co.uk www.tatehindle.co.uk F 020 7332 4888
© Tate and Hindle Design Limited

