


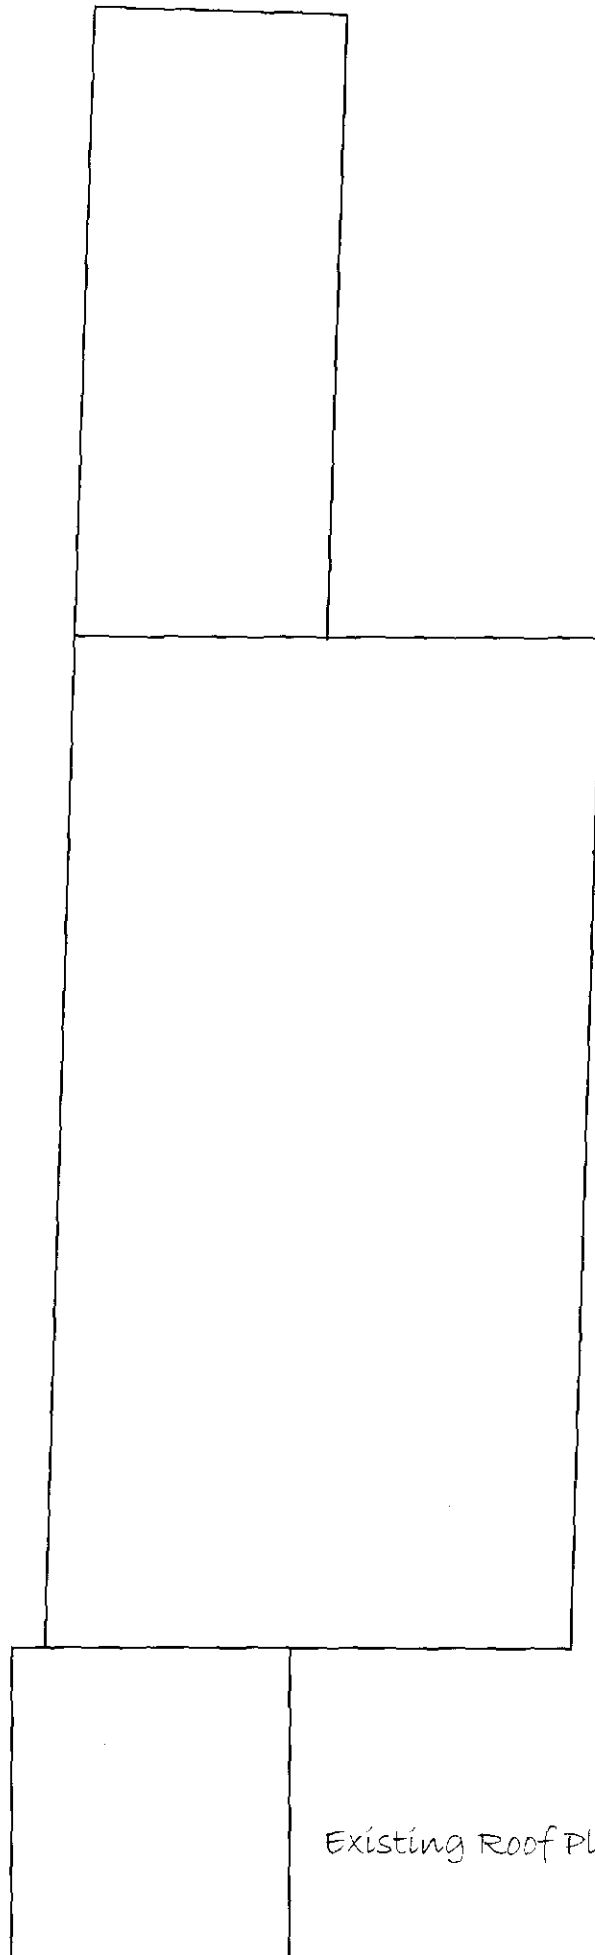


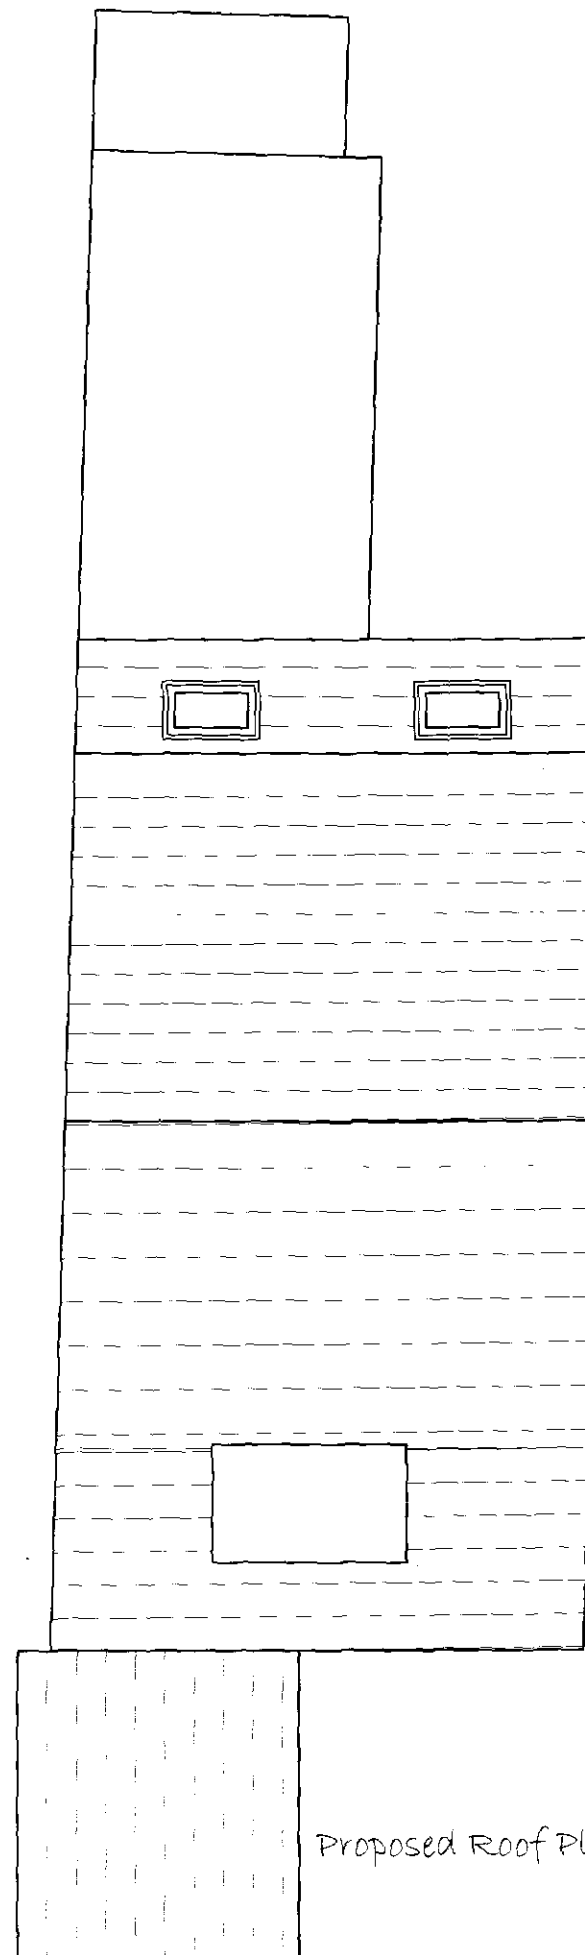

Existing Roof Plan @ 1:50

 

Proposed Roof Plan @ 1:50

 

Andrew Stevenson Associates
ARCHITECTURAL & BUILDING SURVEYING SERVICES

CLIENT		
Ms A. Duker		
PROJECT TITLE		
Proposed Alterations @ 16 College Lane,		
Kentish Town, London		
DRAWING TITLE		
Existing and Proposed Roof Plans		
PROJECT No	DRAWING No	REVISION
4378	03	B
SCALE	DATE	DRAWN
1:50 @ A3	July '11	SPH

21A HIGH STREET, GREAT DUNMOW, ESSEX, CM6 1AB, TEL: 01371 874807
FAX: 01371 876435 Email: andy@asasics.co.uk