

Nick Maclean Ltd. Civil & Structural Engineers
84 Cranbrook Street - London NW1 6XG - Tel: 020 7722 7925 - Fax: 020 7722 9711
Web-site: www.nickmaclean.co.uk - e-mail: office@nickmaclean.co.uk


Client
Stephen & Sarah Daly

Project
**5 Edis Street
NW1 London**


Title
**Existing and Proposed
Rear Elevations**

| Revision | Date | Made by | Amendments |
|----------|------|---------|------------|
| | | | |

| Date | Oct 2011 | Drawn by | K | Checked | |
|--------|----------|----------|-------|-------------|----|
| Scales | 1:50@A3 | Job No. | 10747 | Drawing No. | 09 |
| | | | | Revision | 03 |

 

Existing Rear Elevation

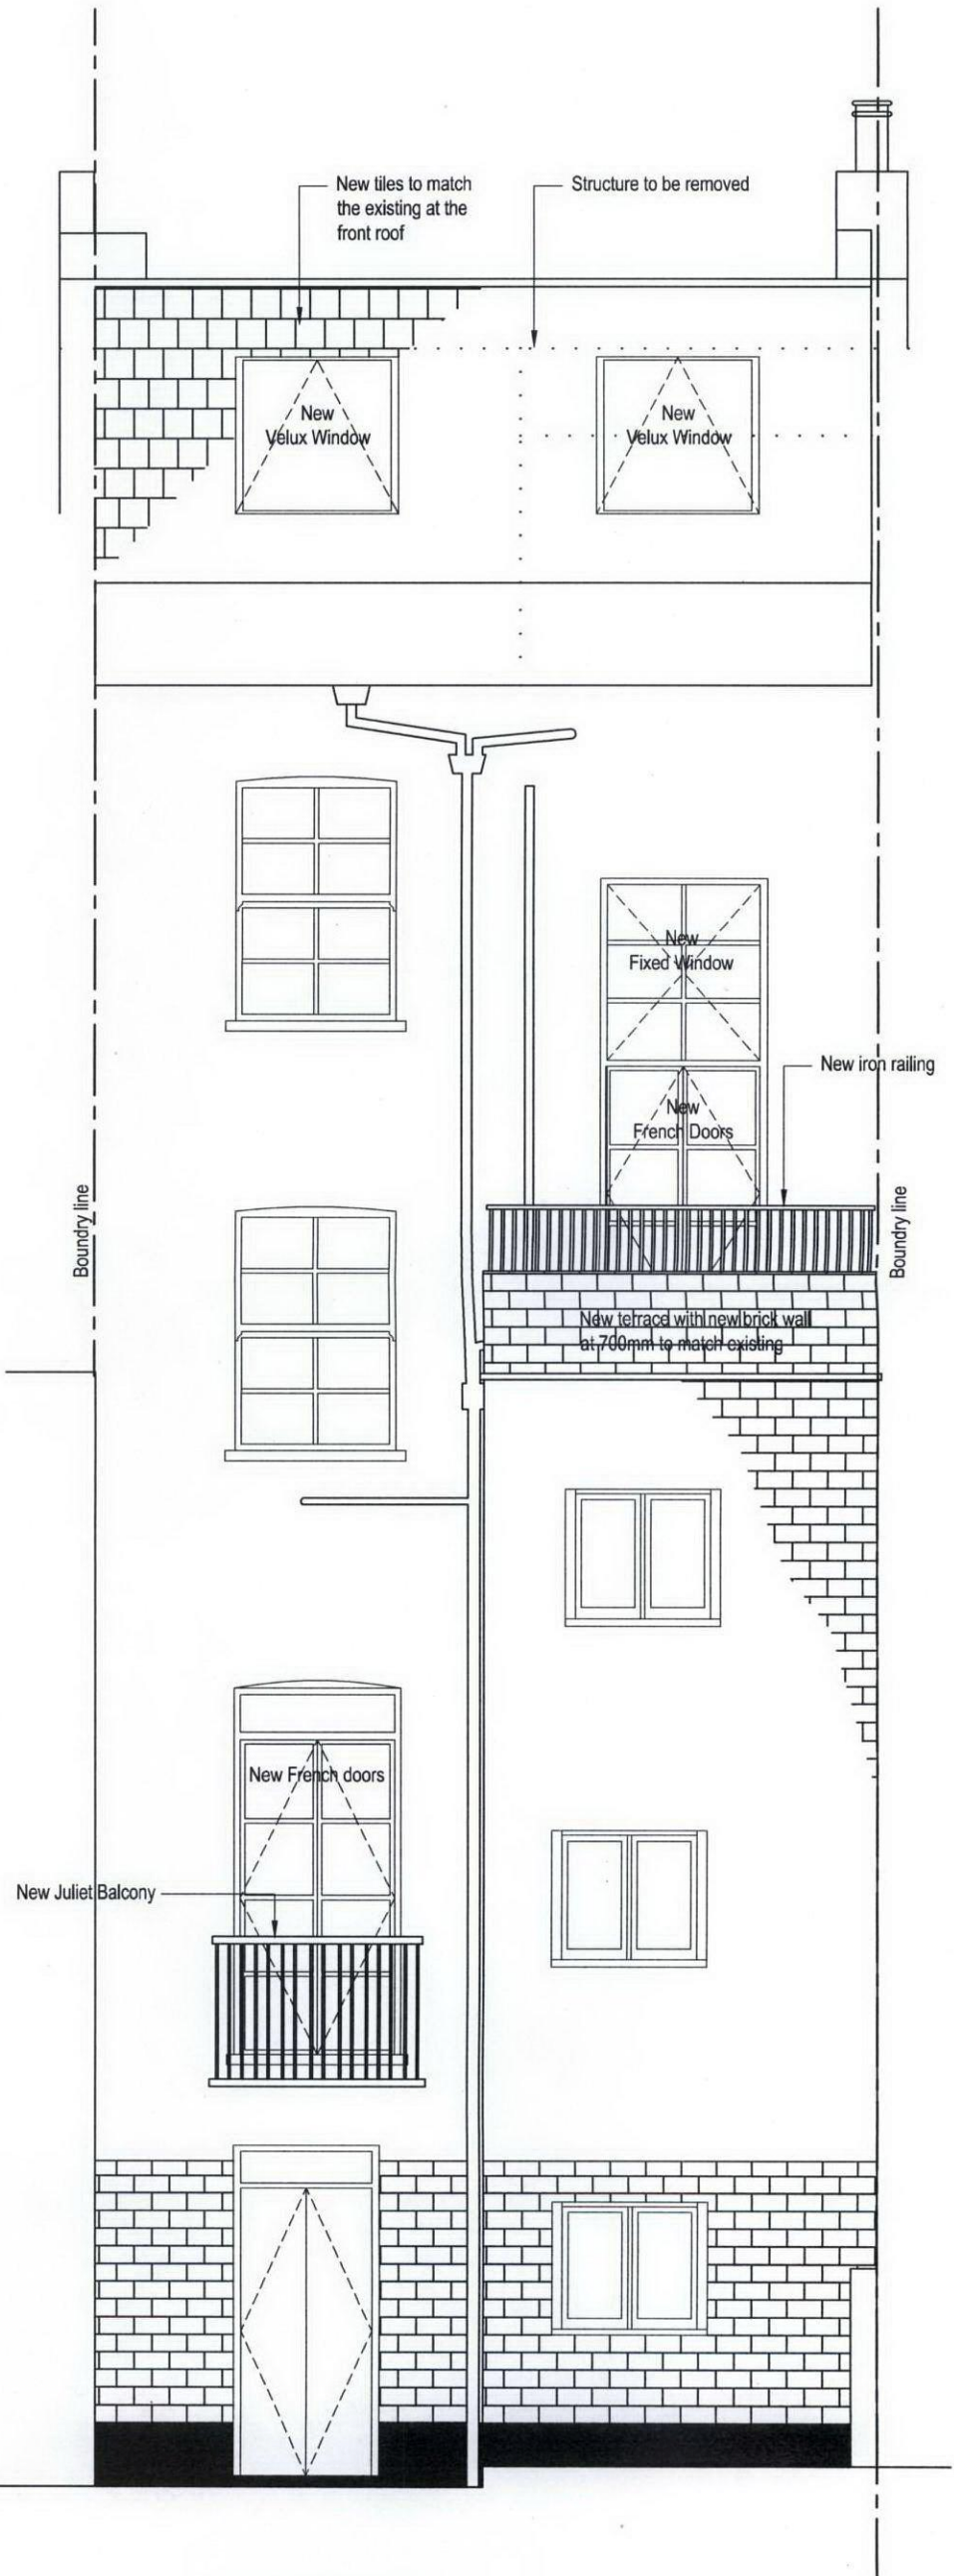

Proposed Rear Elevation