



Photograph of existing elevation

Rev	Date	Amendments
B	22.11.11	Projecting sign and section added to drawing, colour dimensions added to signage. Existing elevation amended with photograph added.
A	26.10.11	Shop frontage to existing and proposed amended

Client:
Subway - Mansoor Zafar

Project:
13 Goodge Street, London

Drawing Title:
Existing and Proposed Front Elevations



Drawn: PW	Scale: 1:50 @ A1	Job No. LN3693M 06	Date: 20.09.11
--------------	---------------------	-----------------------	-------------------

CB Currie & Brown


Dashwood House,
69 Old Broad Street,
London, EC2M 1QS

Tel: +44 (0) 207 920 9220
Fax: +44 (0) 207 920 6107

Providing Constructive Solutions

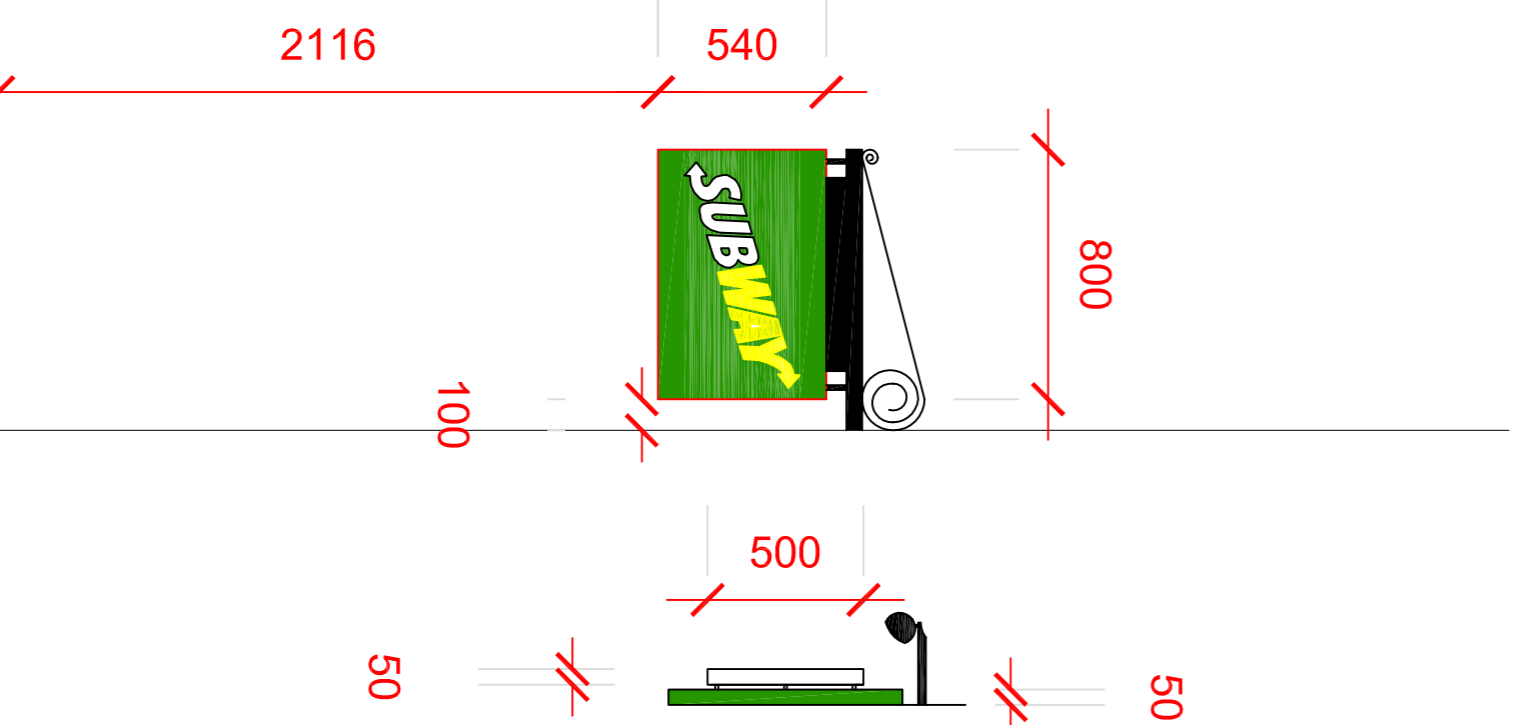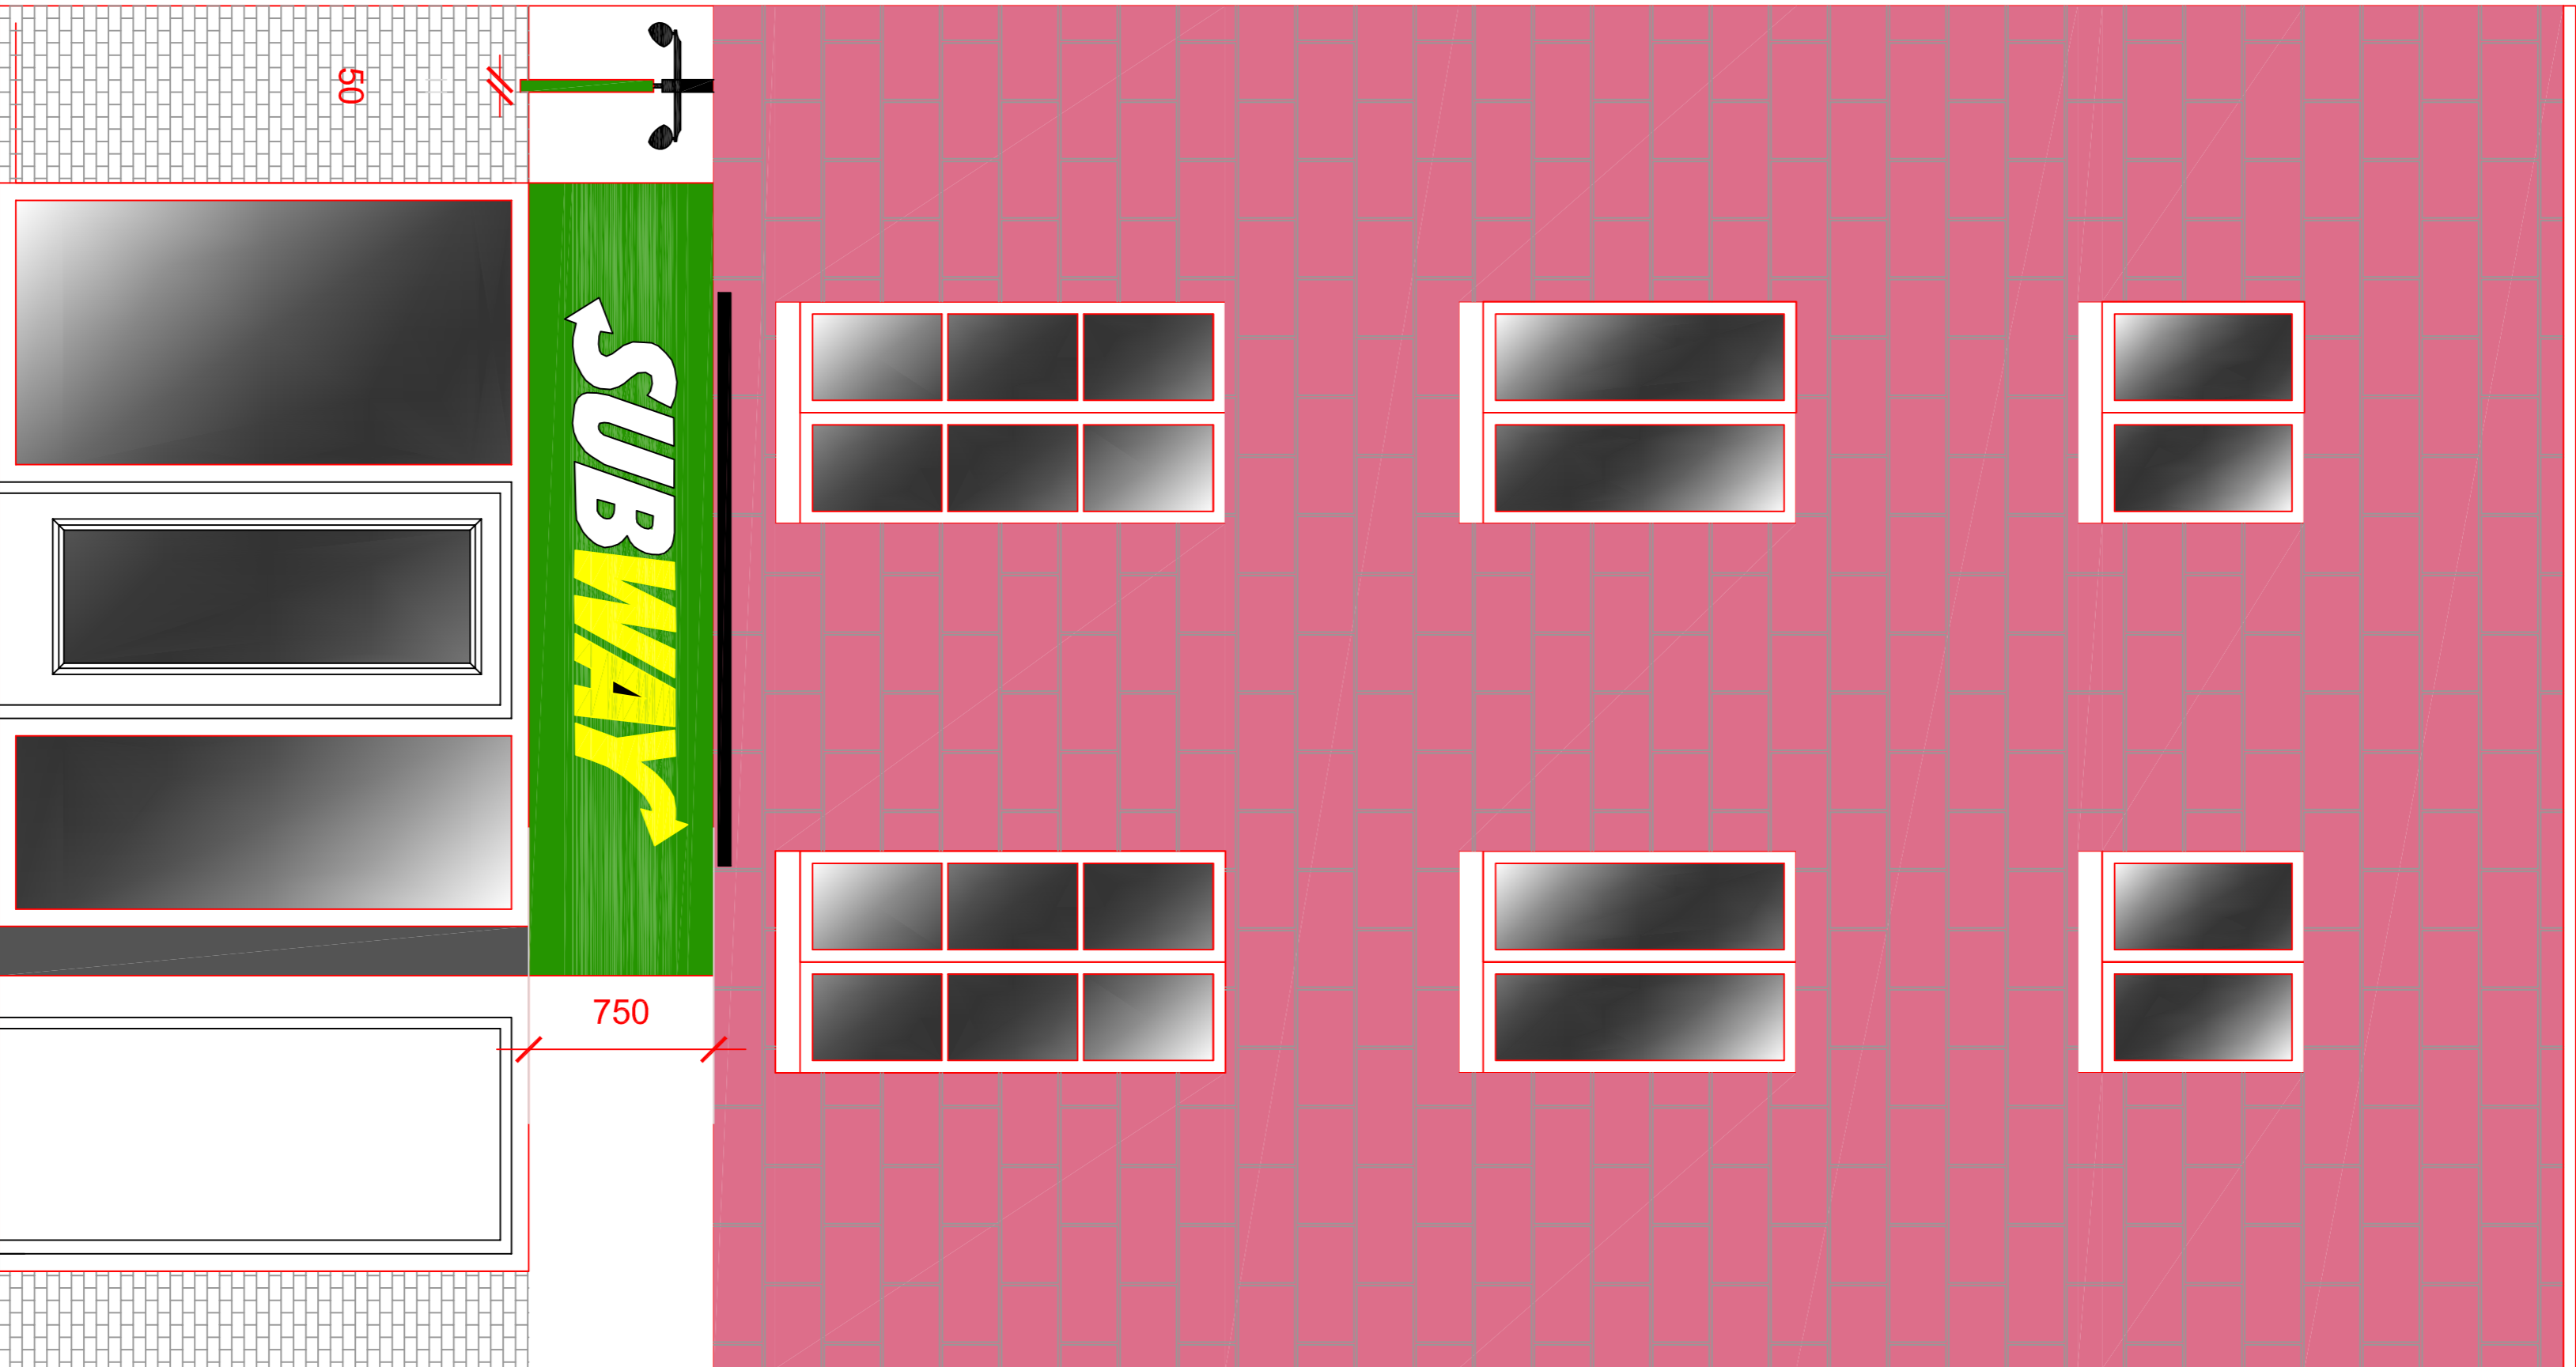

Side Views of Proposed Signage

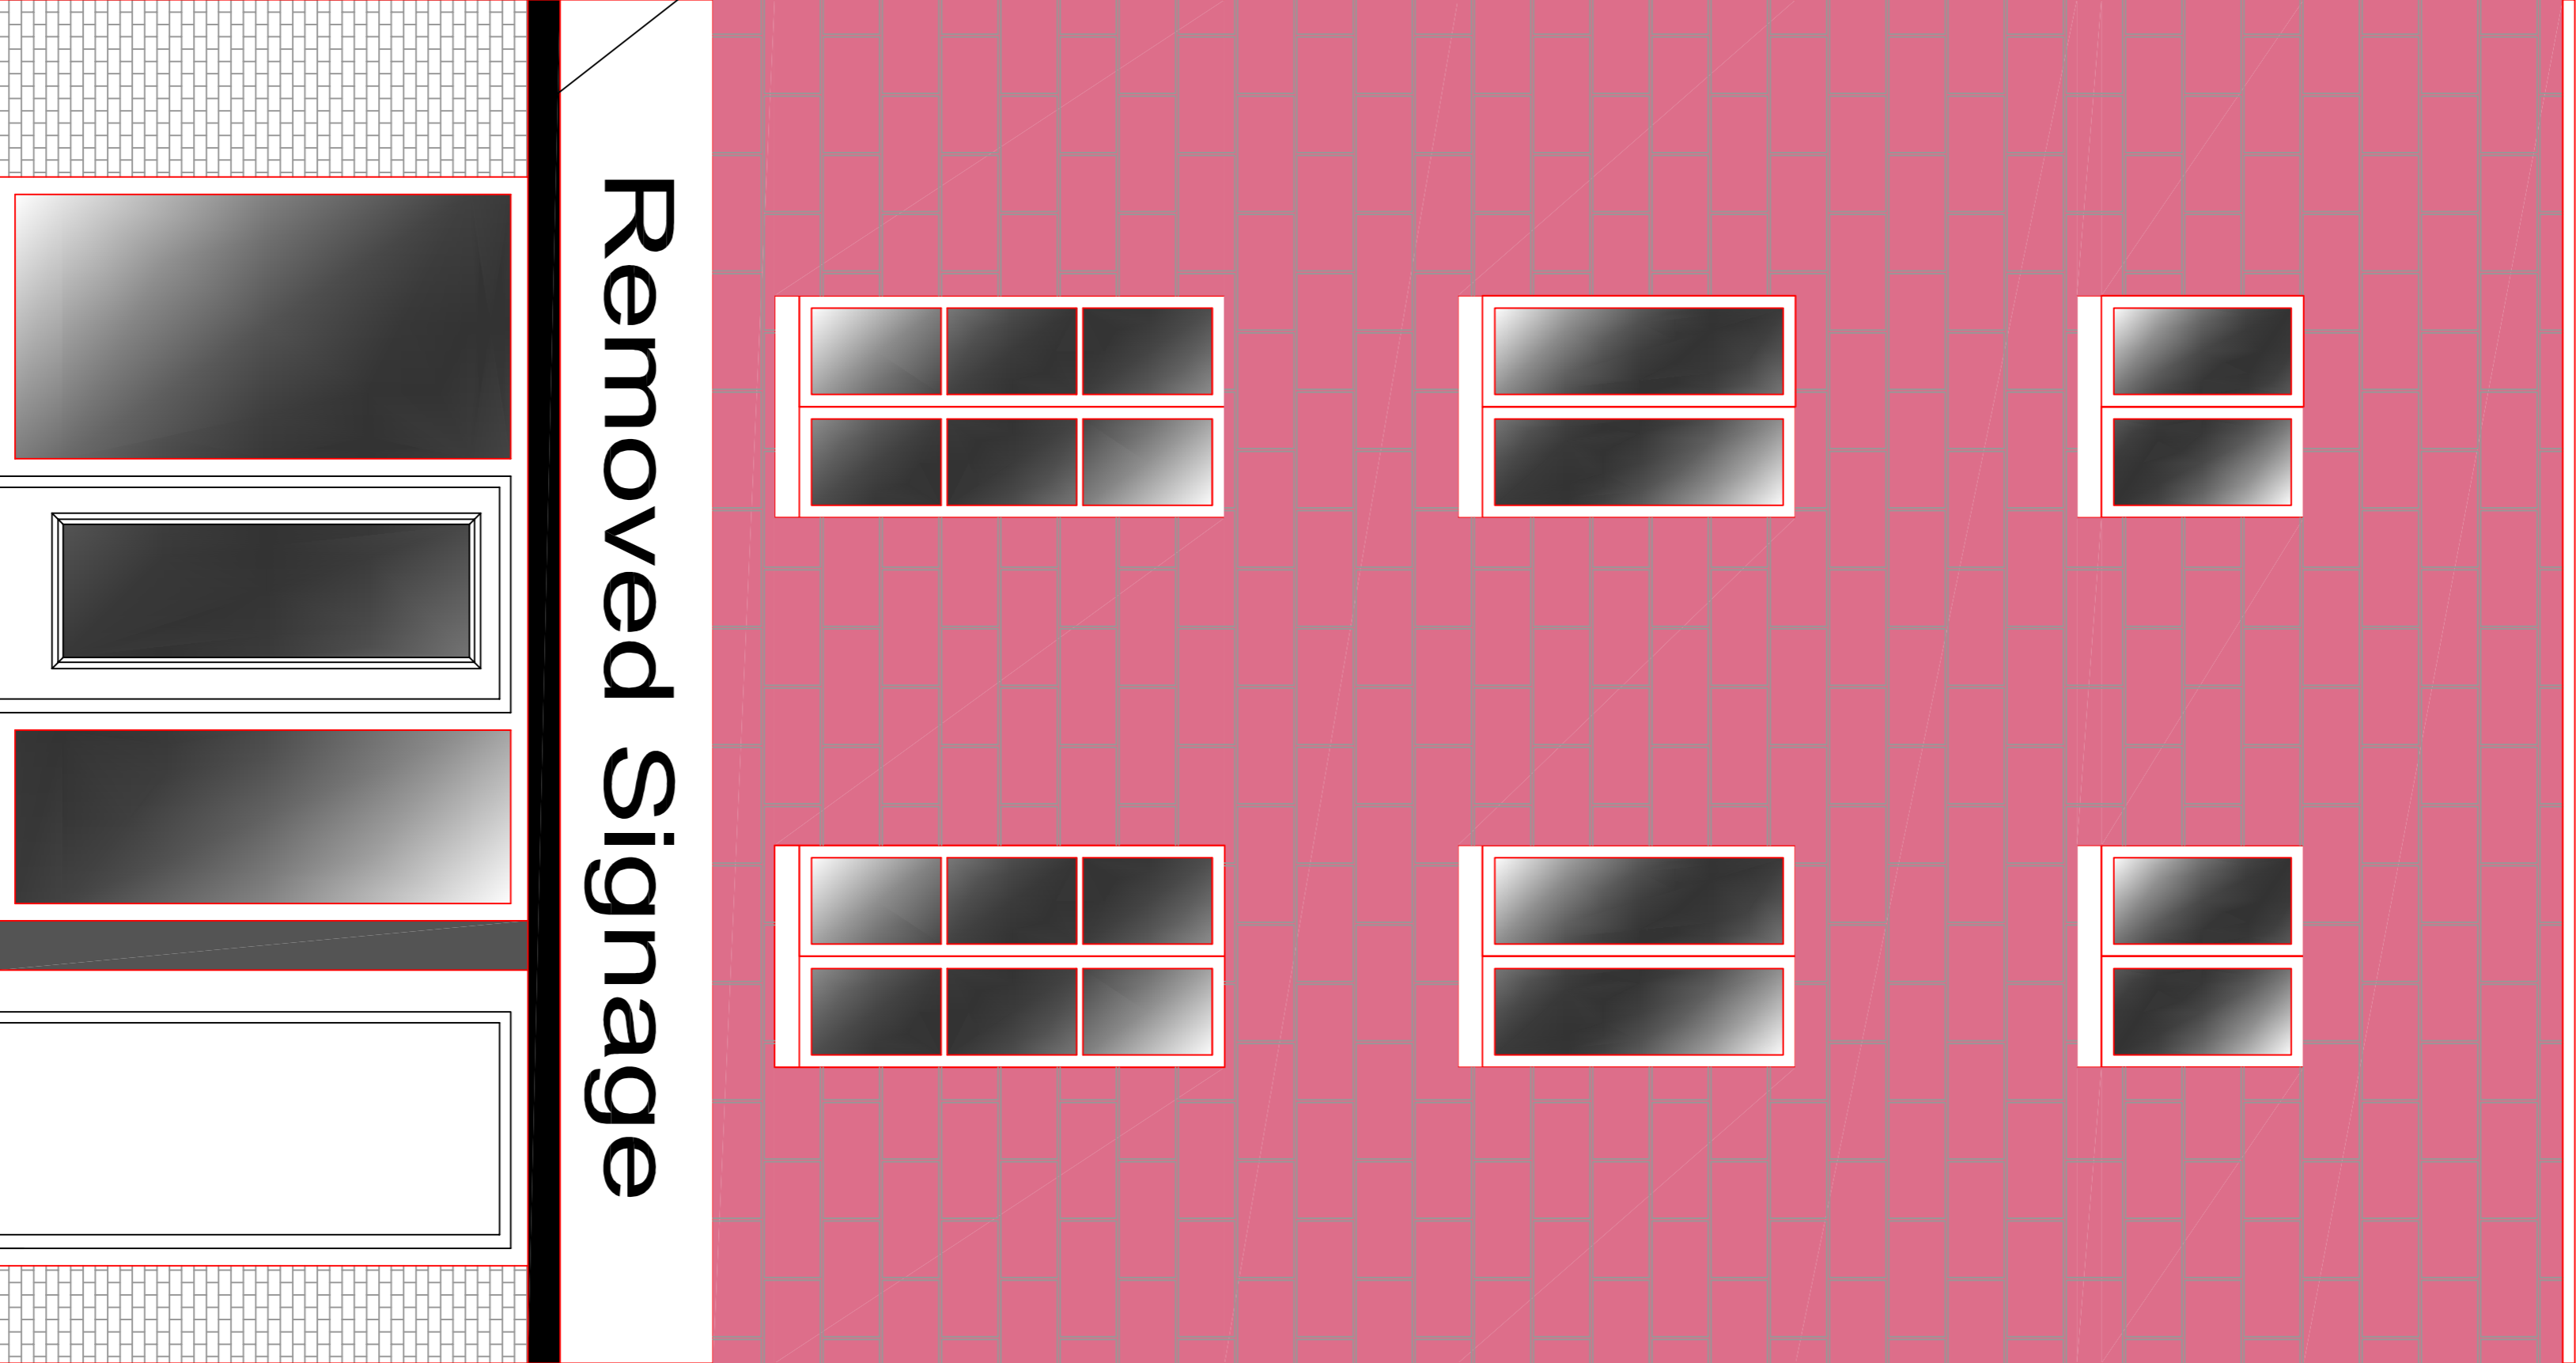

FRONT ELEVATION

EXISTING - 1:50

FRONT ELEVATION

PROPOSED - 1:50