


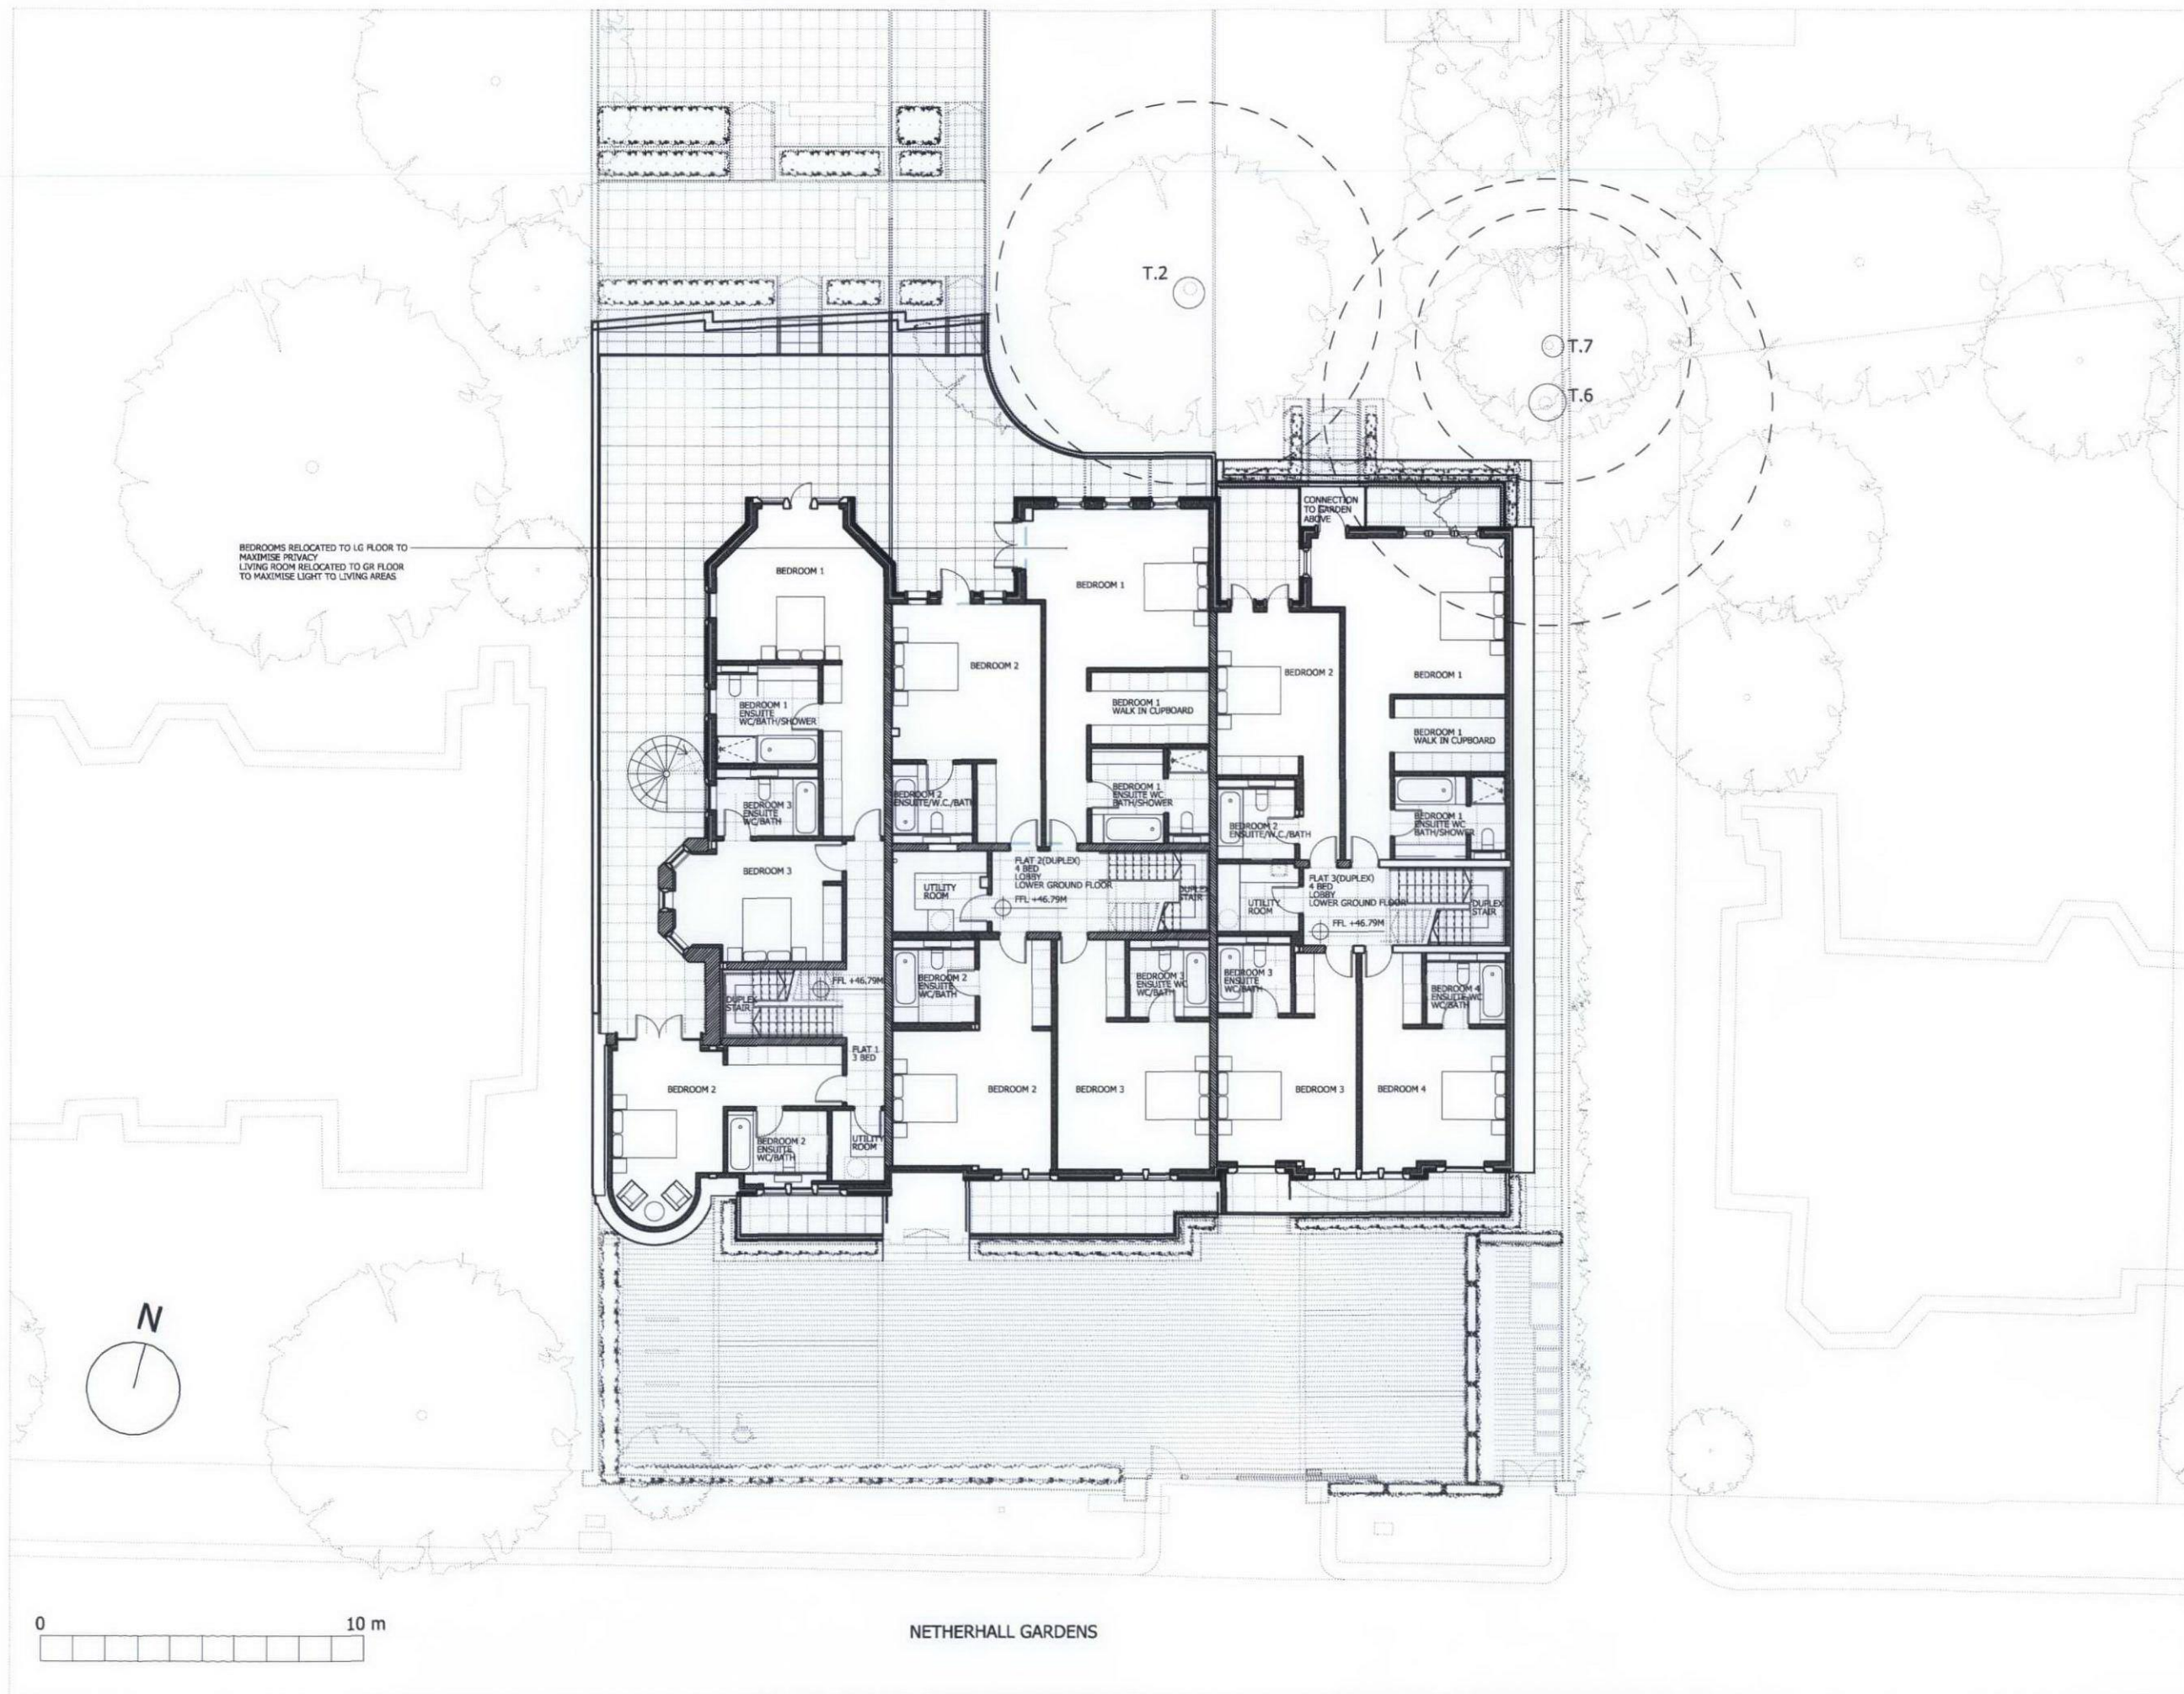

NOTES
DO NOT SCALE FROM THIS DRAWING.
ALL DIMENSIONS TO BE CHECKED ON SITE.
ALL OMISSIONS AND DISCREPANCIES TO BE
REPORTED TO THE ARCHITECT IMMEDIATELY.

EXISTING WALL
BRICKWORK
BLOCKWORK
ELEVATION ALTERATIONS
INTERNAL LAYOUT ALTERATIONS

protective root area

T.2 English oak
Trunk diameter 49 cm
Root protective area 6 m

T.6 Common lime
Trunk diameter 58 cm
Root protective area 7 m

T.7 Common lime
Trunk diameter 34 cm
Root protective area 4.25 m

Issued for Information	10/10/11	LL	D
Issued for Planning	08/03/11	LL	C
Issued for Planning	05/01/11	LL	B
Issued for Planning	18/06/08	MH	A
Revision description	Date	Check	Rev

Squire and Partners

77 Wicklow Street London WC1X 9JY
T: 020 7278 5555 F: 020 7239 0495

info@squireandpartners.com
www.squireandpartners.com

Project
59 NetherHall Gardens
London NW3

Drawing
Proposed Lower Ground Floor Plan

Drawn	Date	Scale
LL	08/03/2011	1:100 @ A1
Job number	Drawing number	Revision
07116	P_B1_G200_001_OP02	D