


Notes:
Copyright belongs to M A King Plans
Linear dimensions are in millimetres
Levels are in metres
All dimensions to be checked on site



Front Elevation
1/50

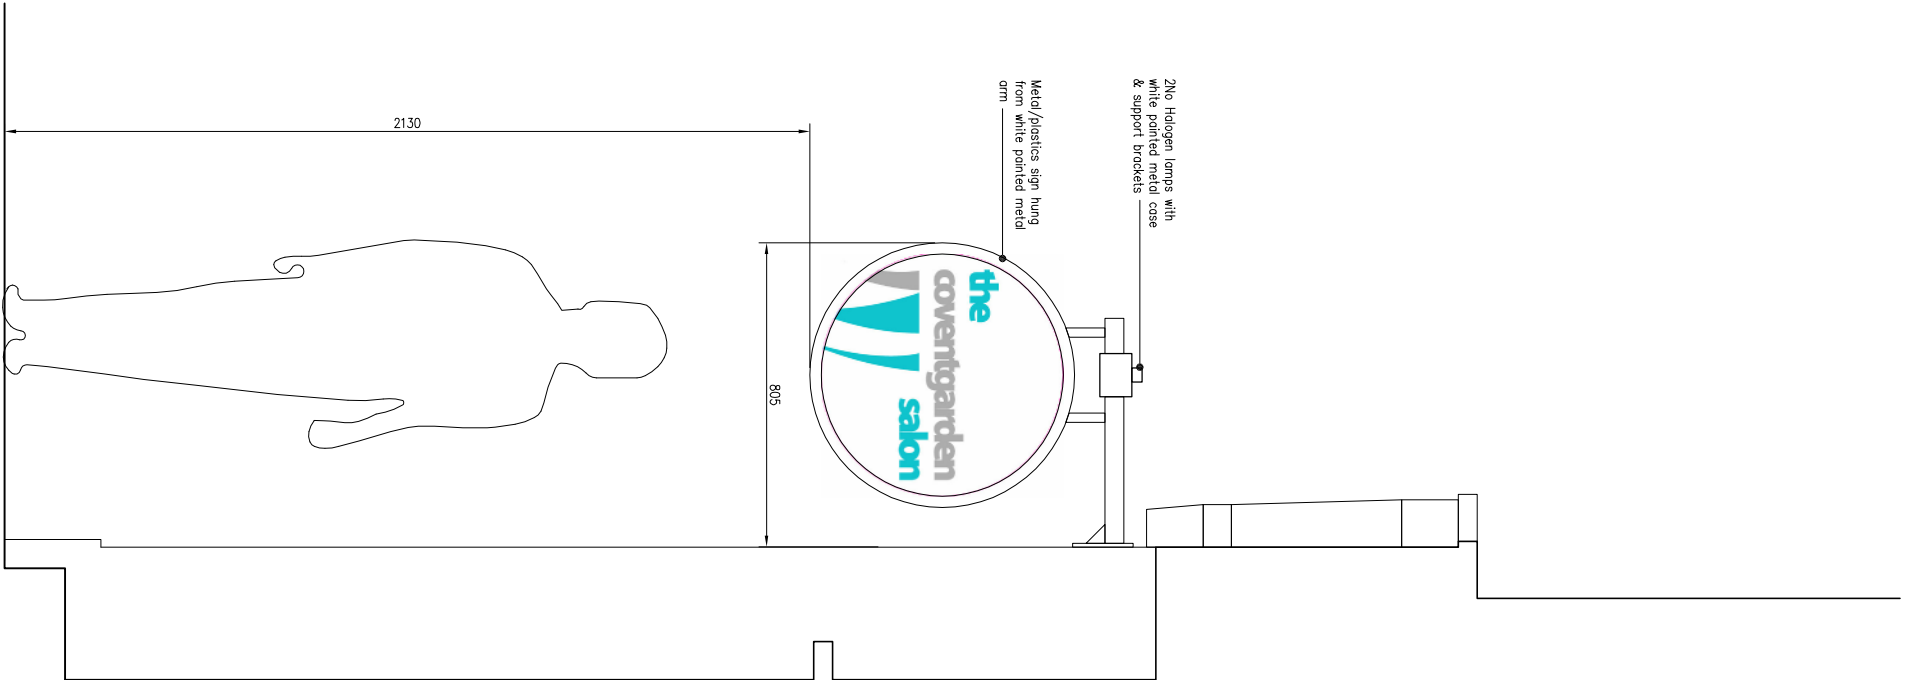

Side Elevation
1/20

C 16/12/11 Move & hang sign.
B 31/10/11 Amend lamp details
A 18/10/11 Amend lamp details

M A King Plans
2A Theobalds Road
London
WC1X 8PN
T: +44 (0) 7976 603076
E: info@mrakingplans.eu

Project
The Covent Garden Salon
69A Endell Street
London
WC2H 9AJ

Title
Elevations as Proposed

Drawn/Checked	mk	
Date	30 August 2011	
Scale	As Shown @ A3	
Project Number	LF69ES	
Drawing No/Revision	A0300	C