



DO NOT scale from drawings all dimensions should be checked onsite before construction

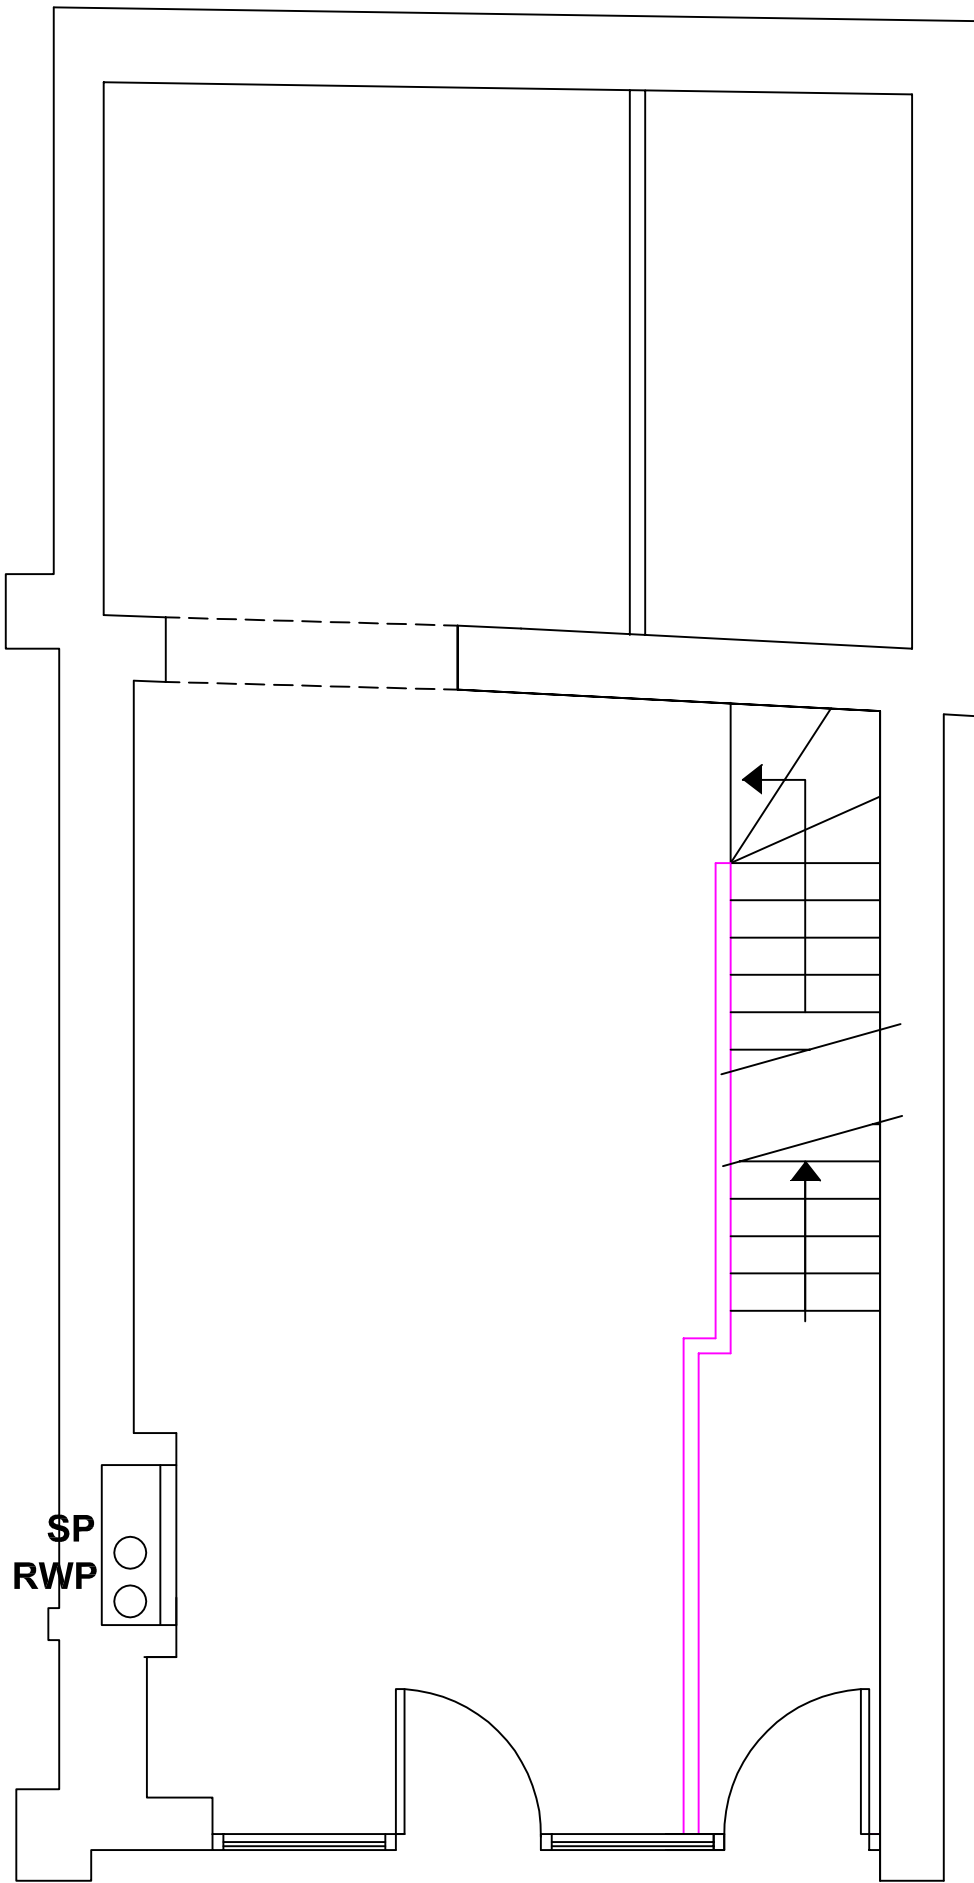

GROUND FLOOR PLAN
Ground floor existing - 1:50

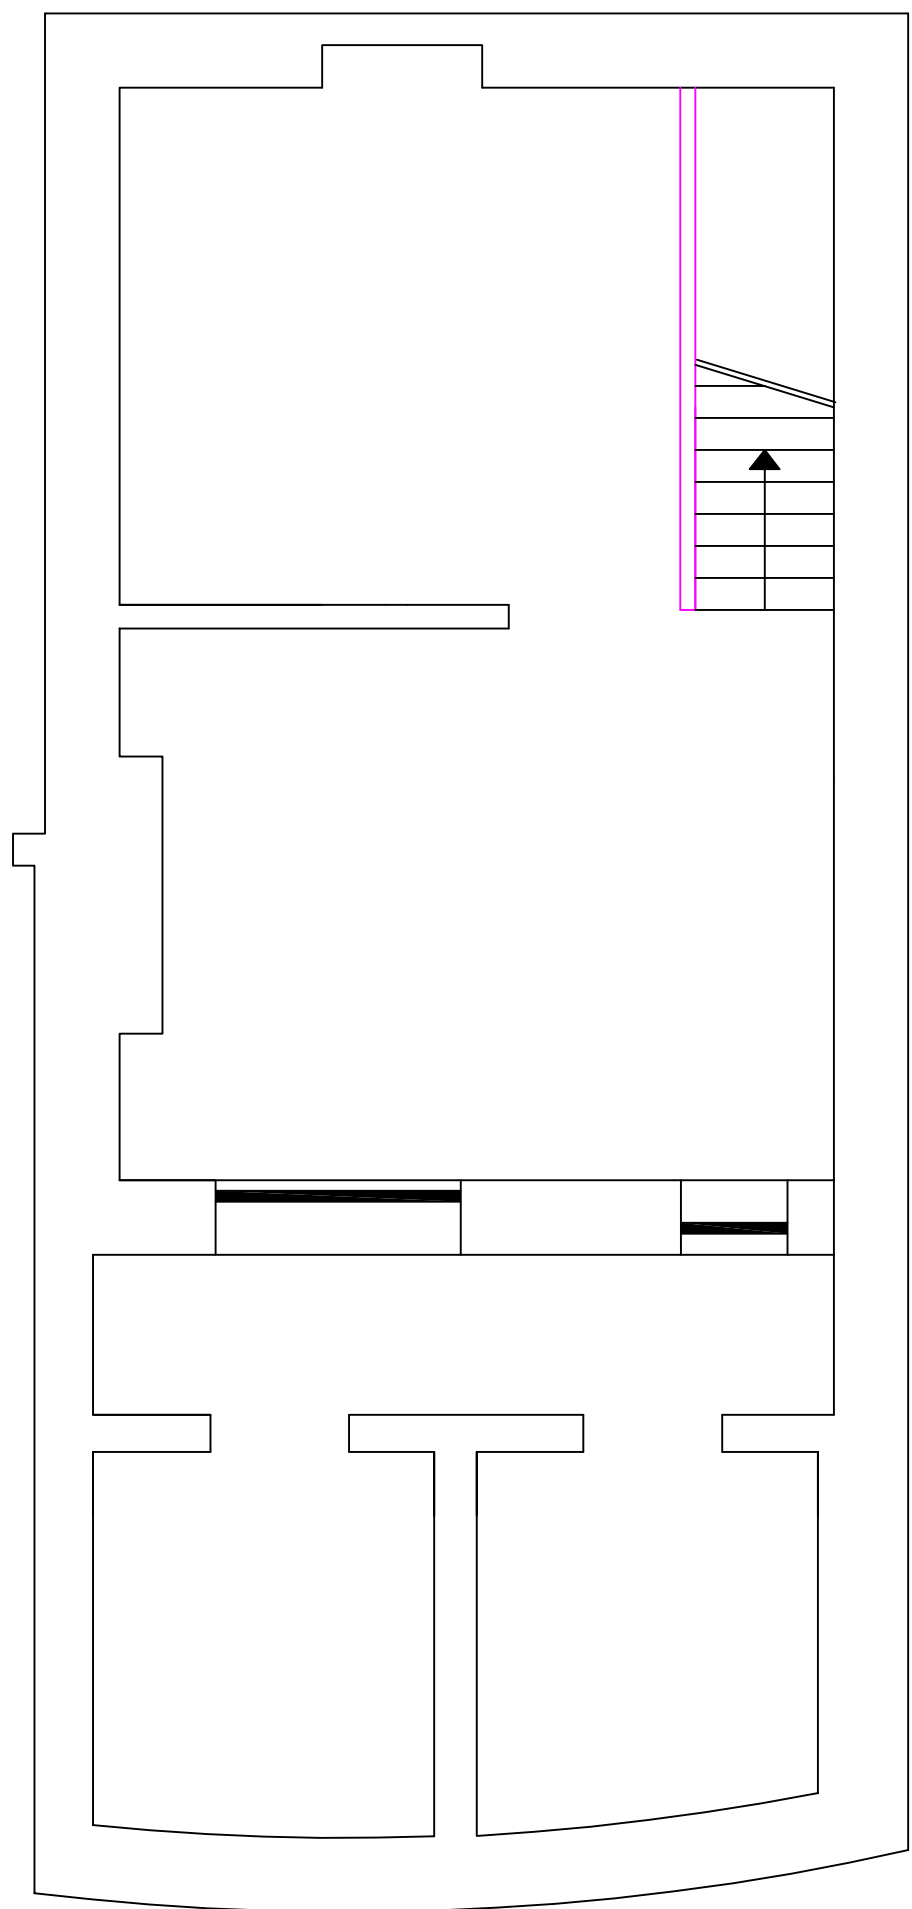

BASEMENT PLAN
Basement existing - 1:50

Rev	Date	Amendments

Client:
Subway - Mansoor Zafar

Project:
13 Goodge Street, London

Drawing Title:
Existing Ground Floor and Basement

Drawn: PW	Scale: 1: 50 @ A1	Job No. LN3928M 08	Date: 20.09.11
--------------	----------------------	-----------------------	-------------------



Dashwood House,
69 Old Broad Street,
London. EC2M 1QS

Tel: +44 (0) 207 920 9220
Fax: +44 (0) 207 920 6107