




1 SITE PLAN
1:1250@A3

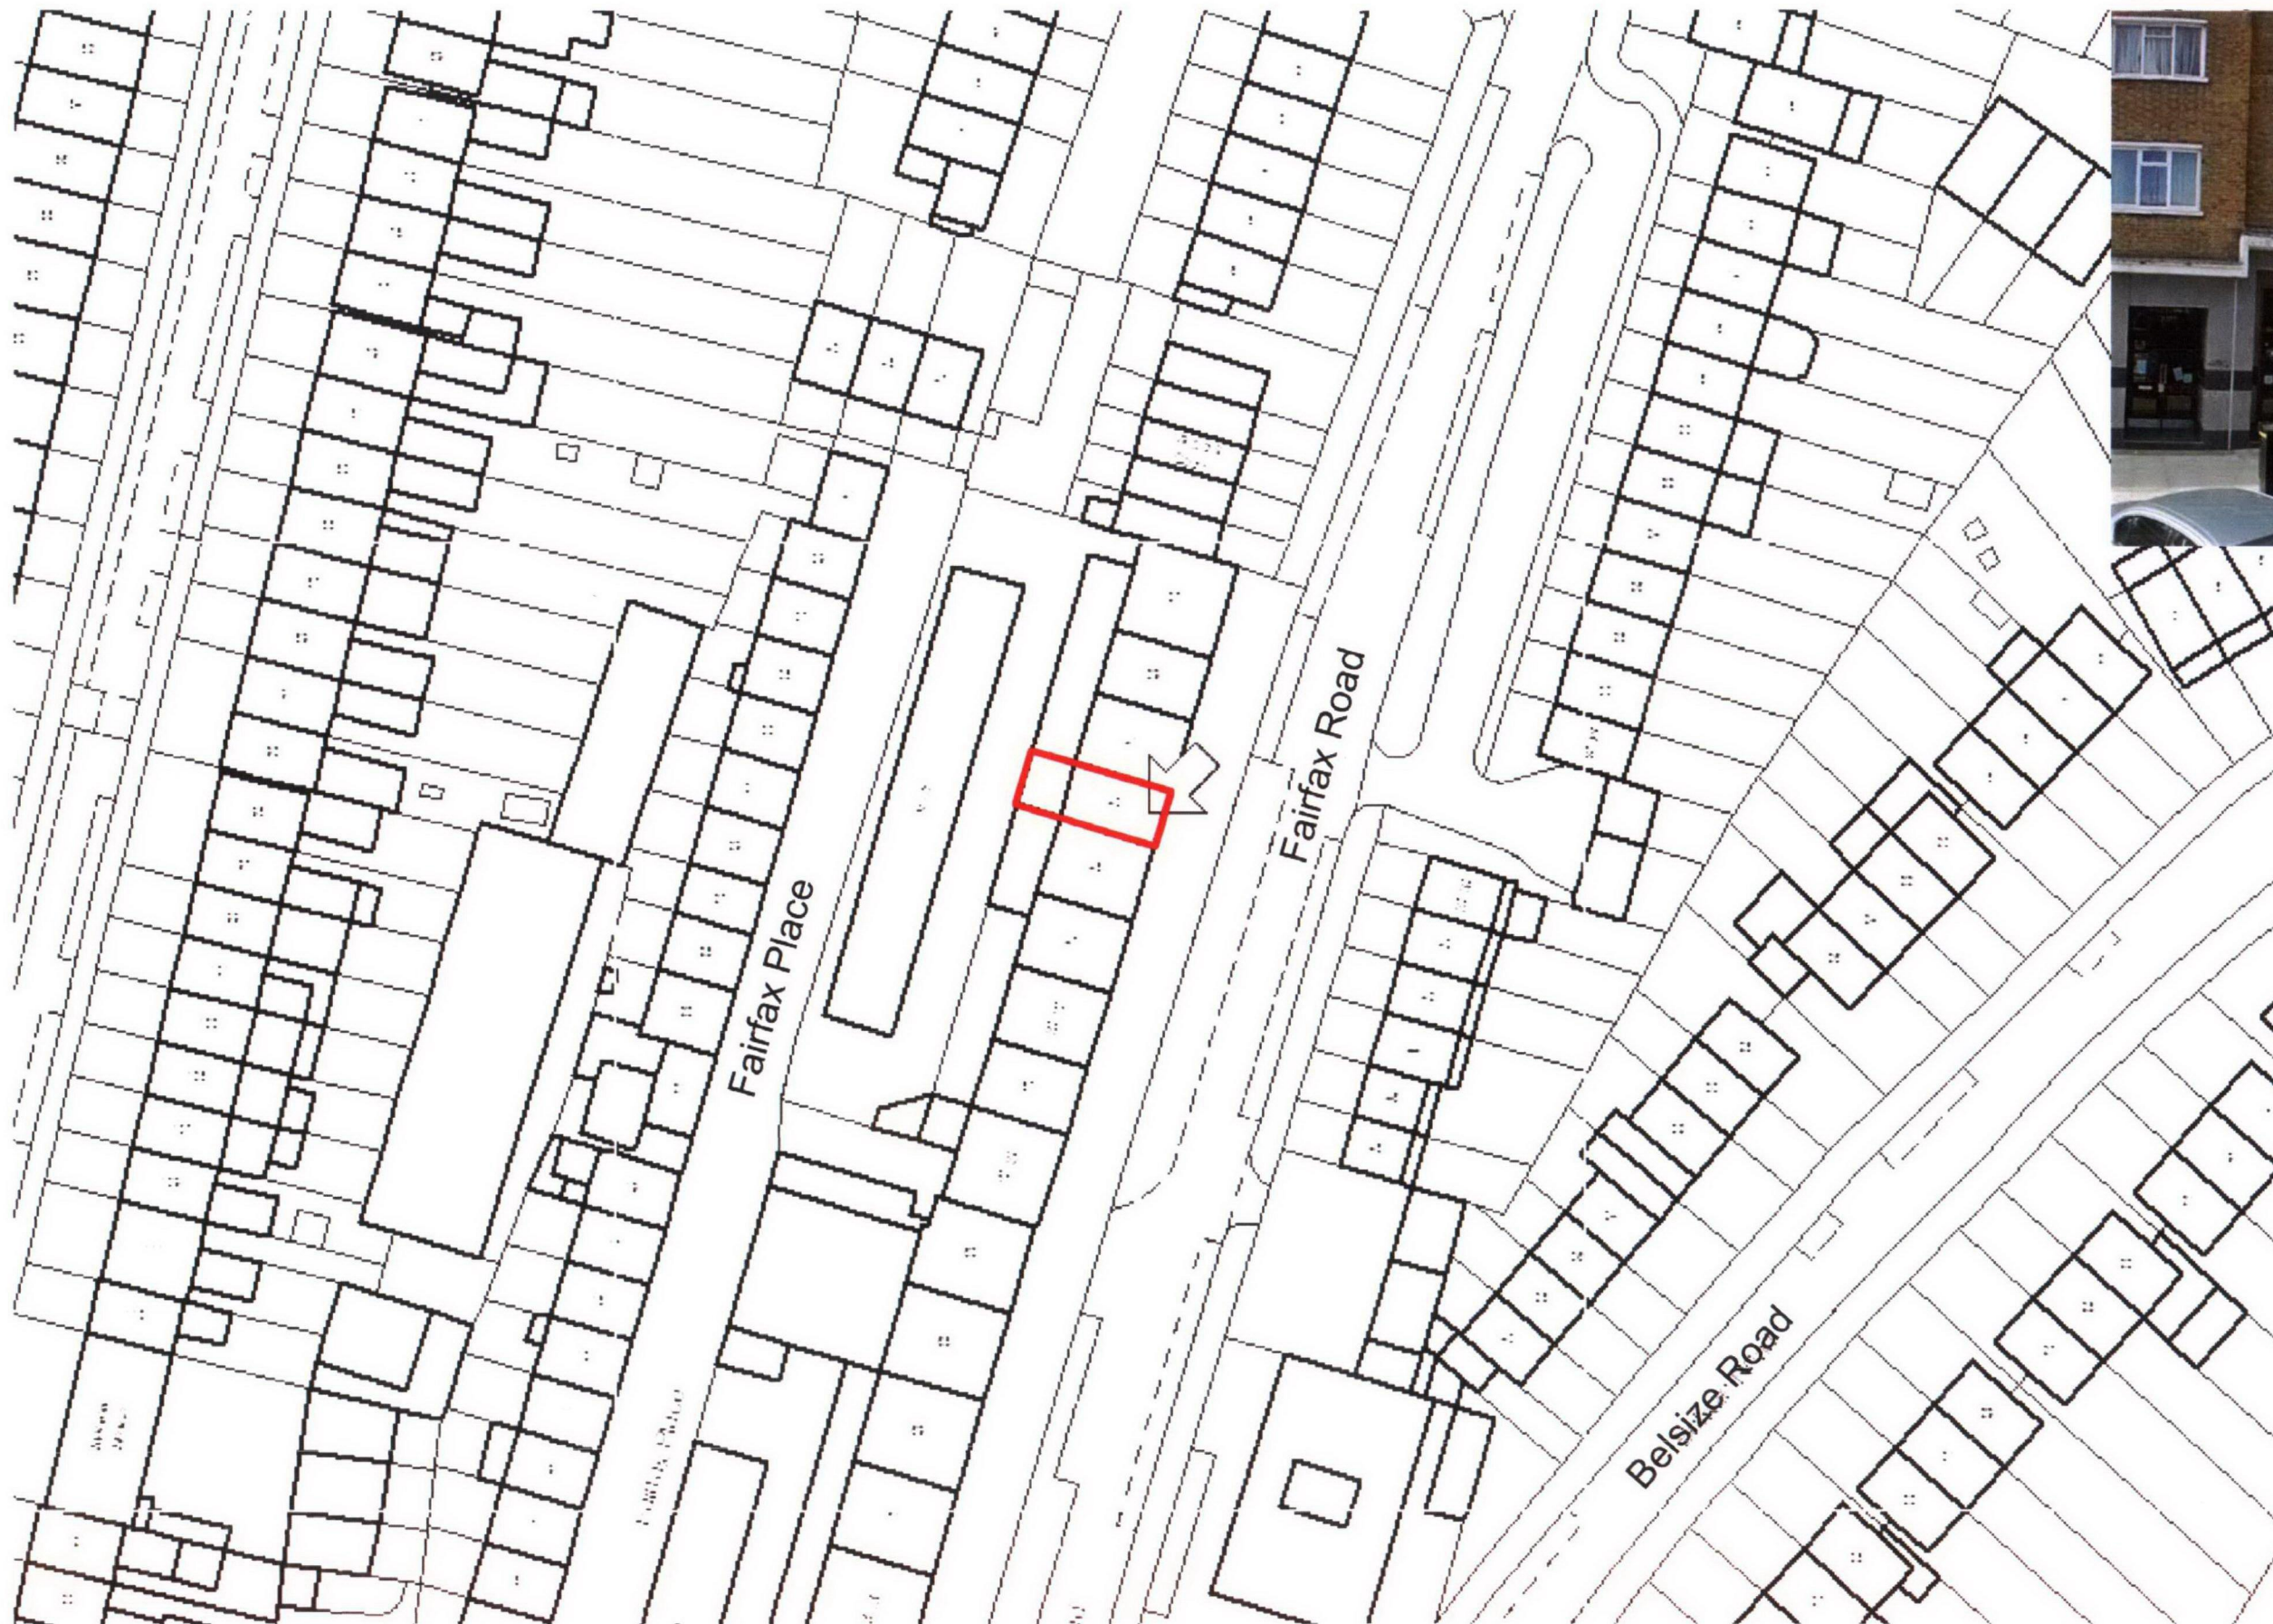

2 STREET VIEW

Project name	47 Fairfax Rd, NW6 4EL
Sheet name	Site Information
Date	20 NOV 2011
Drawn by	PD
	A100
Scale	1 : 1