


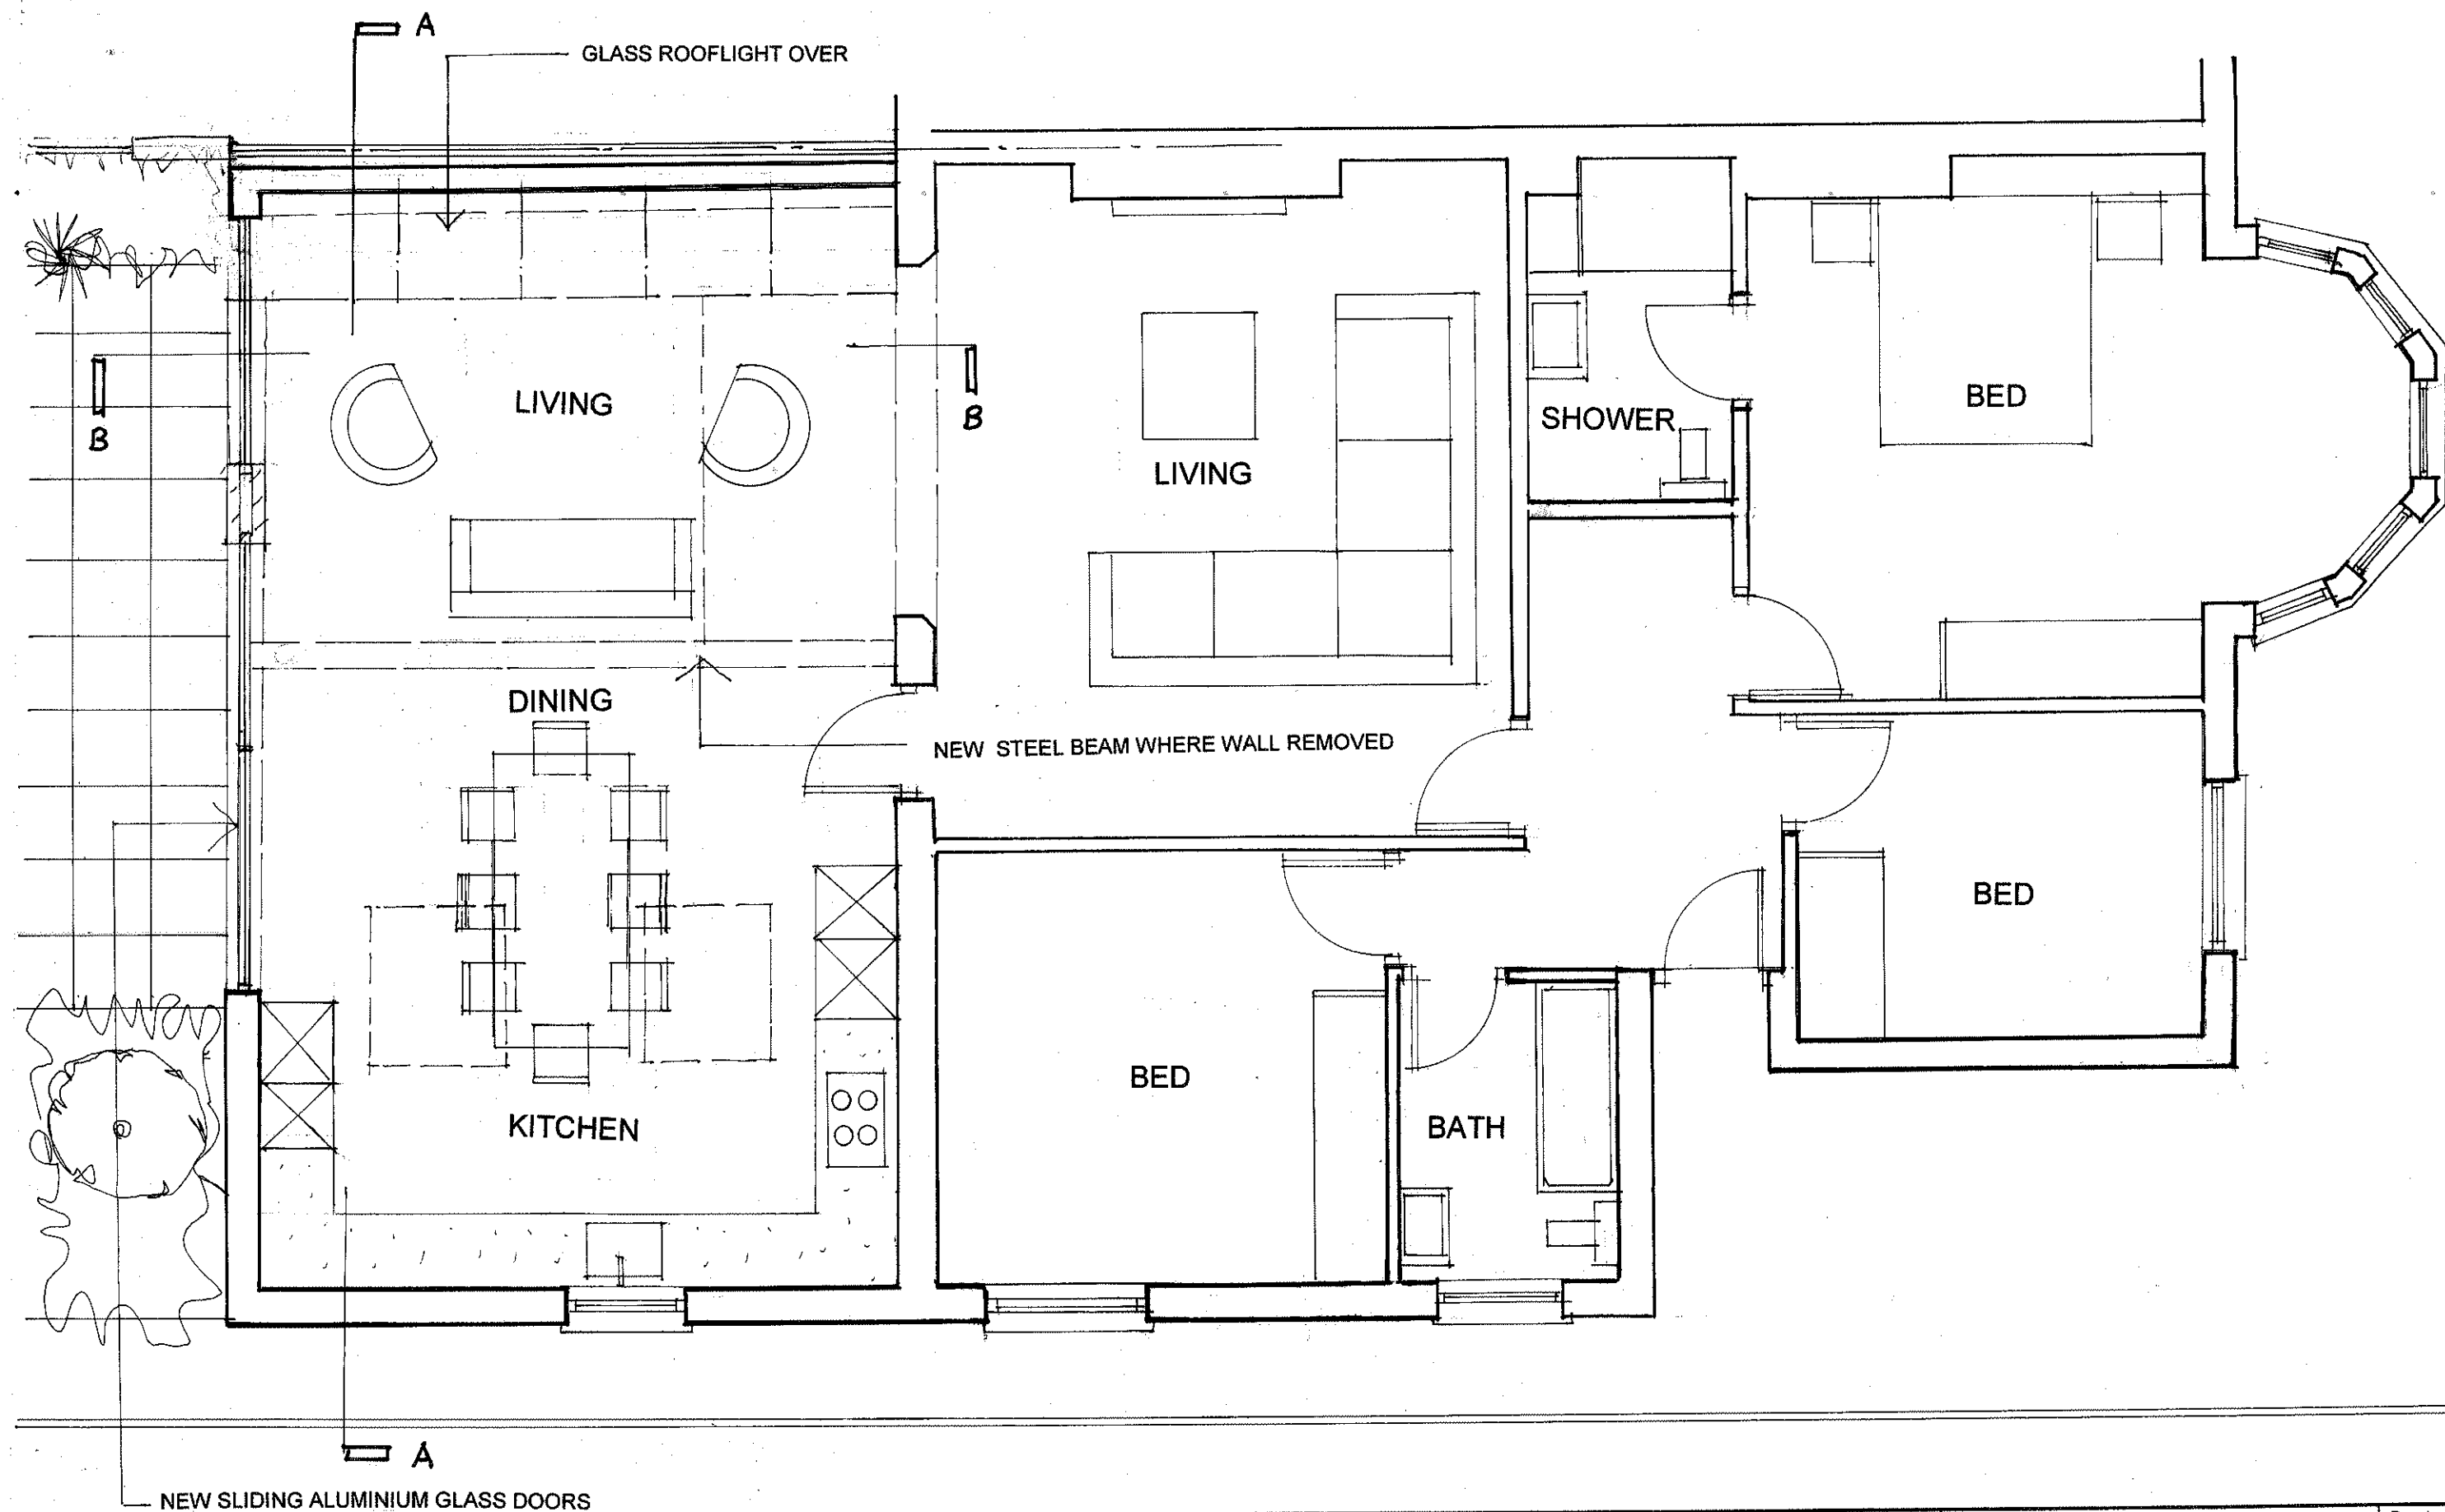

archplan

architects and property management

1 Millfield Place, London N6 6JP
Tel: 020 8341 5628 Fax: 020 8341 9986

Date

OCTOBER
2011

Drawn by

Checked by

Scale

1:50
at A3

Project

13A Aberdare Gardens
London NW6 3AJ

Title

**GROUND FL PLAN
AS PROPOSED**


Drawing no.

AG / 06

Copyright
Archplan 2011

B

GLASS ROOFLIGHT TO EXISTING LOCATION

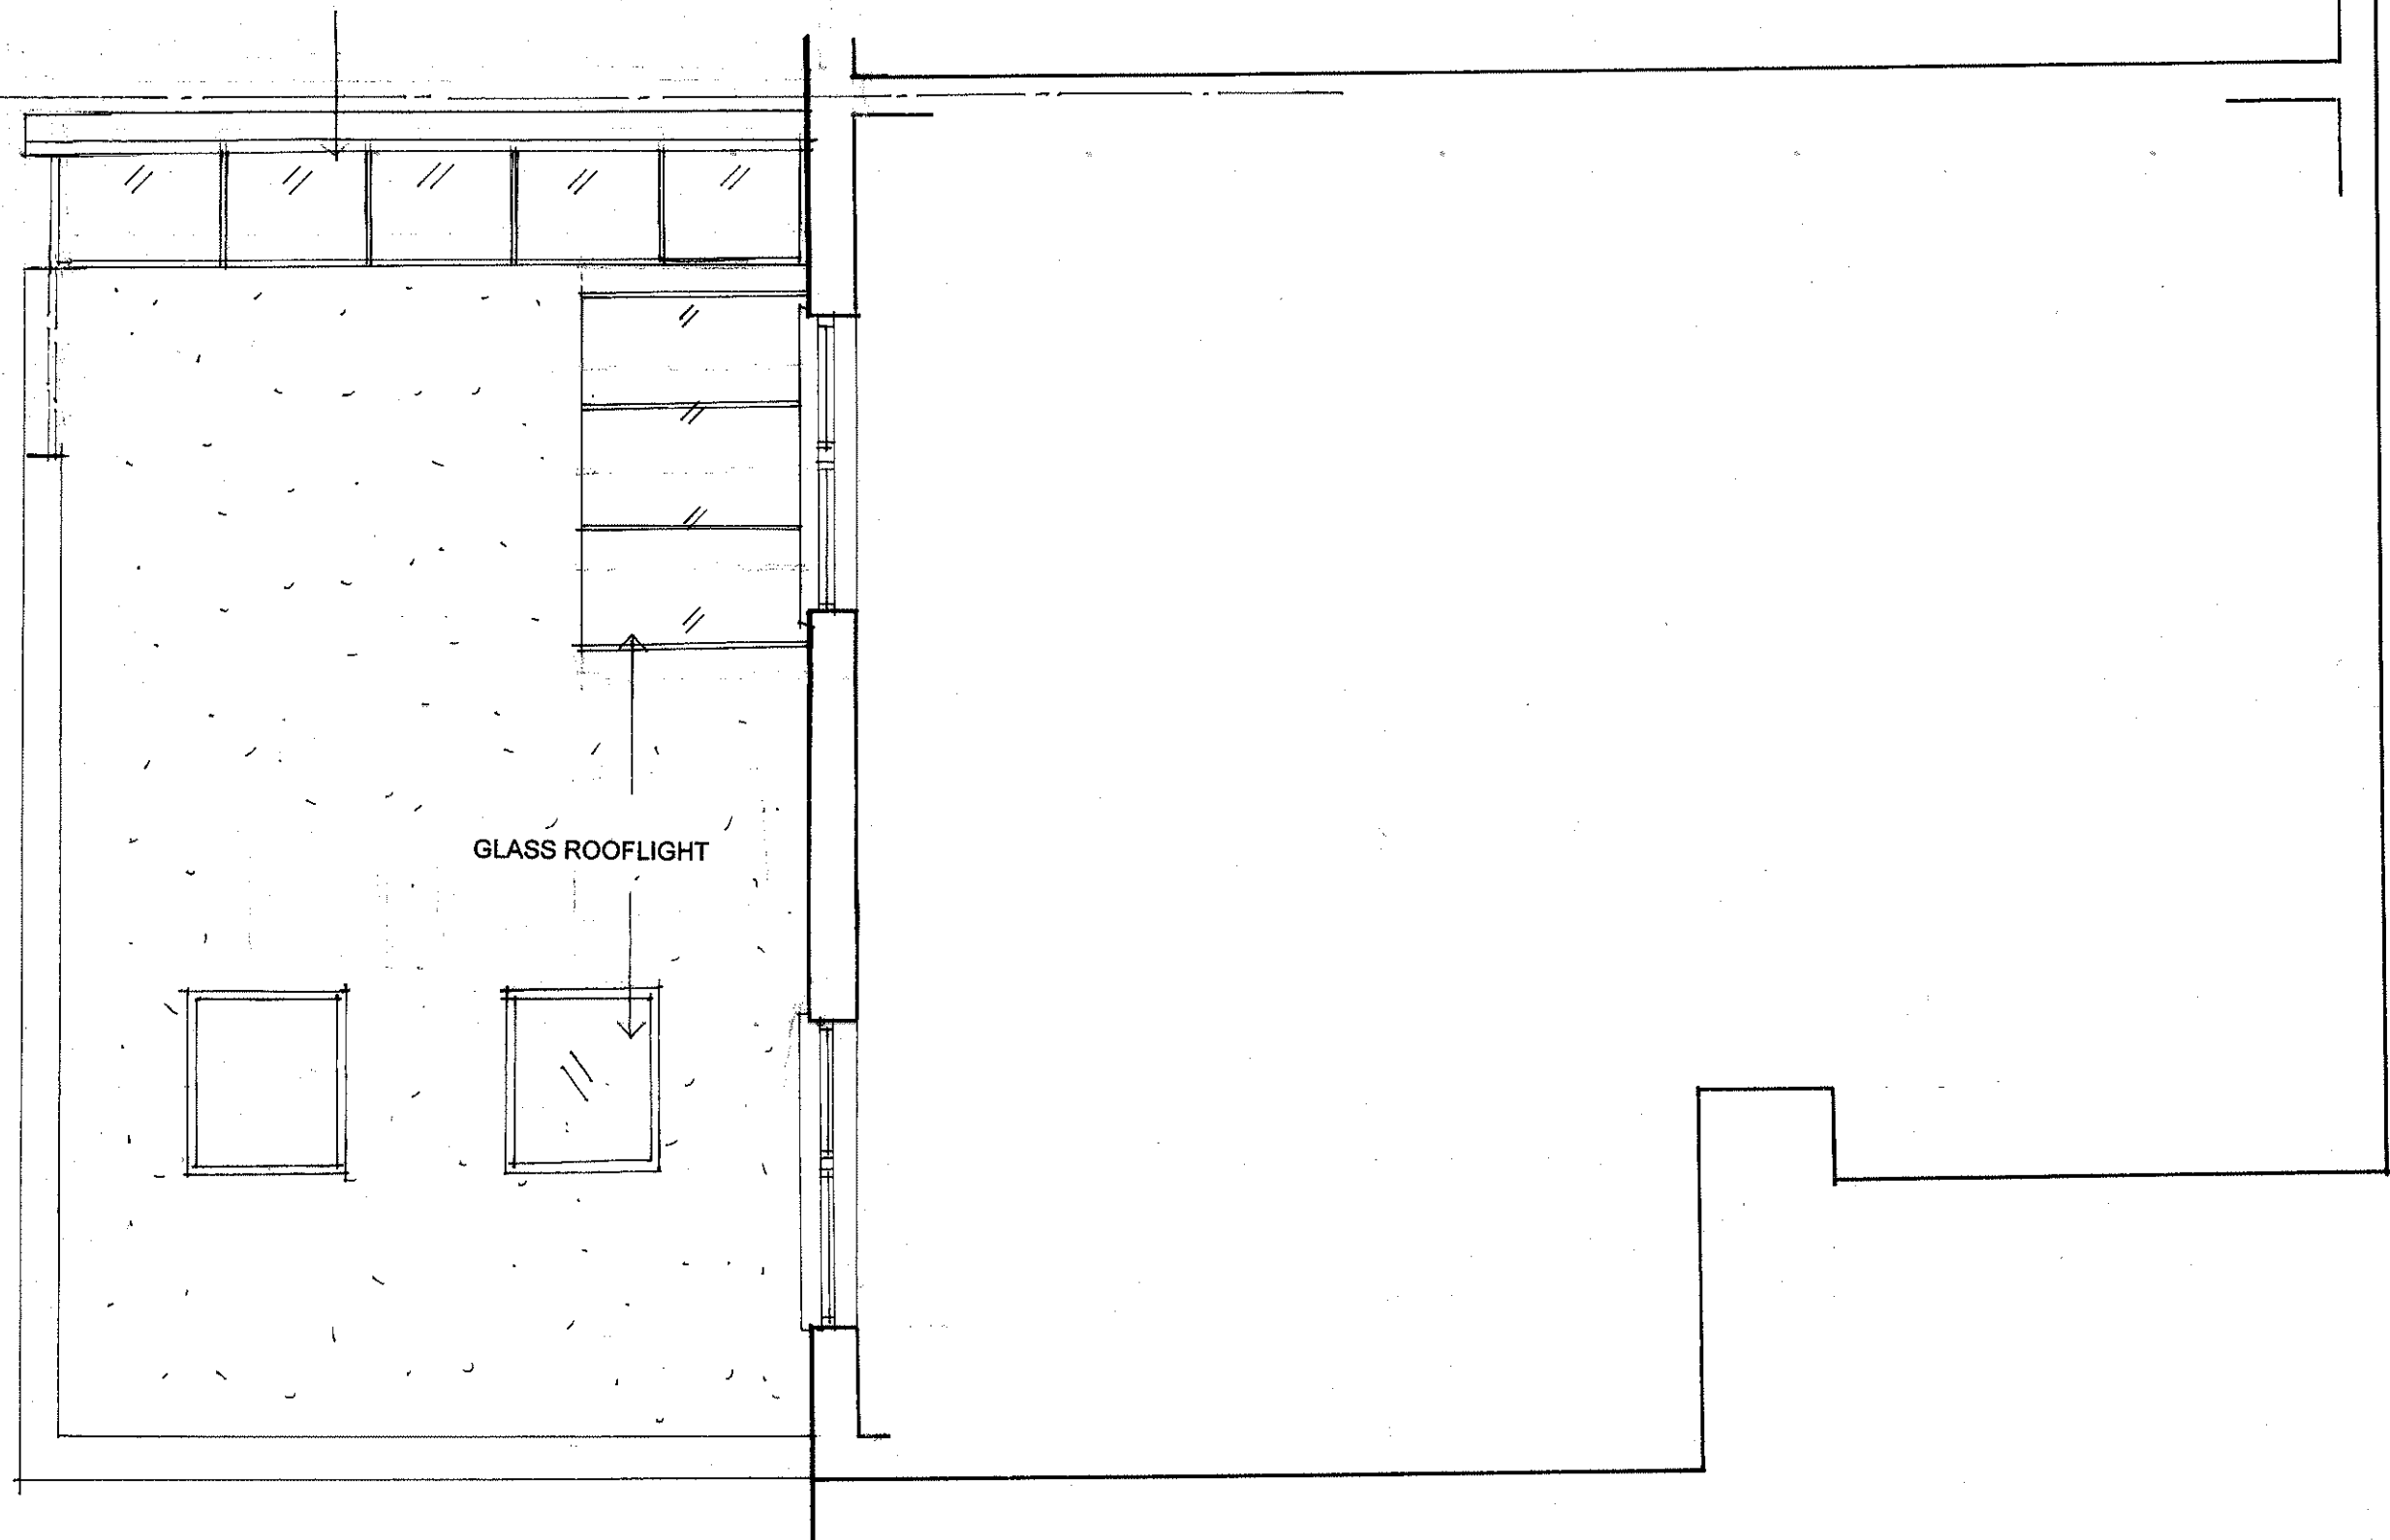

archplan

architects and property management

1 Millfield Place, London N6 6JP
Tel: 020 8341 5628 Fax: 020 8341 9986

Date

OCTOBER
2011

Drawn by

Checked by

Scale

1:50
at A3

Project

13A Aberdare Gardens
London NW6 3AJ

Title

**FIRST / ROOF PLAN
AS PROPOSED**

Drawing no.

AG / 07

Copyright
Archplan 2011



NEW SLIDING ALUMINIUM GLASS DOORS

archplan

architects and property management

1 Millfield Place, London N6 6JP
Tel: 020 8341 5628 Fax: 020 8341 9986

Date

OCTOBER
2011

Drawn by

Checked by

Scale

1:50
at A3

Project

13A Aberdare Gardens
London NW6 3AJ

Title

**GARDEN ELEVATION
AS PROPOSED**

Drawing no.

AG / 08 _B

Copyright
Archplan 2011



archplan

architects and property management

1 Millfield Place, London N6 6JP
Tel: 020 8341 5628 Fax: 020 8341 9986

Date
**OCTOBER
2011**

Drawn by

Checked by

Scale
**1:50
at A3**



Project
**13A Aberdare Gardens
London NW6 3AJ**

Title
**SECTION A-A
AS PROPOSED**

Drawing no.

AG / 09

Copyright
Archplan 2011

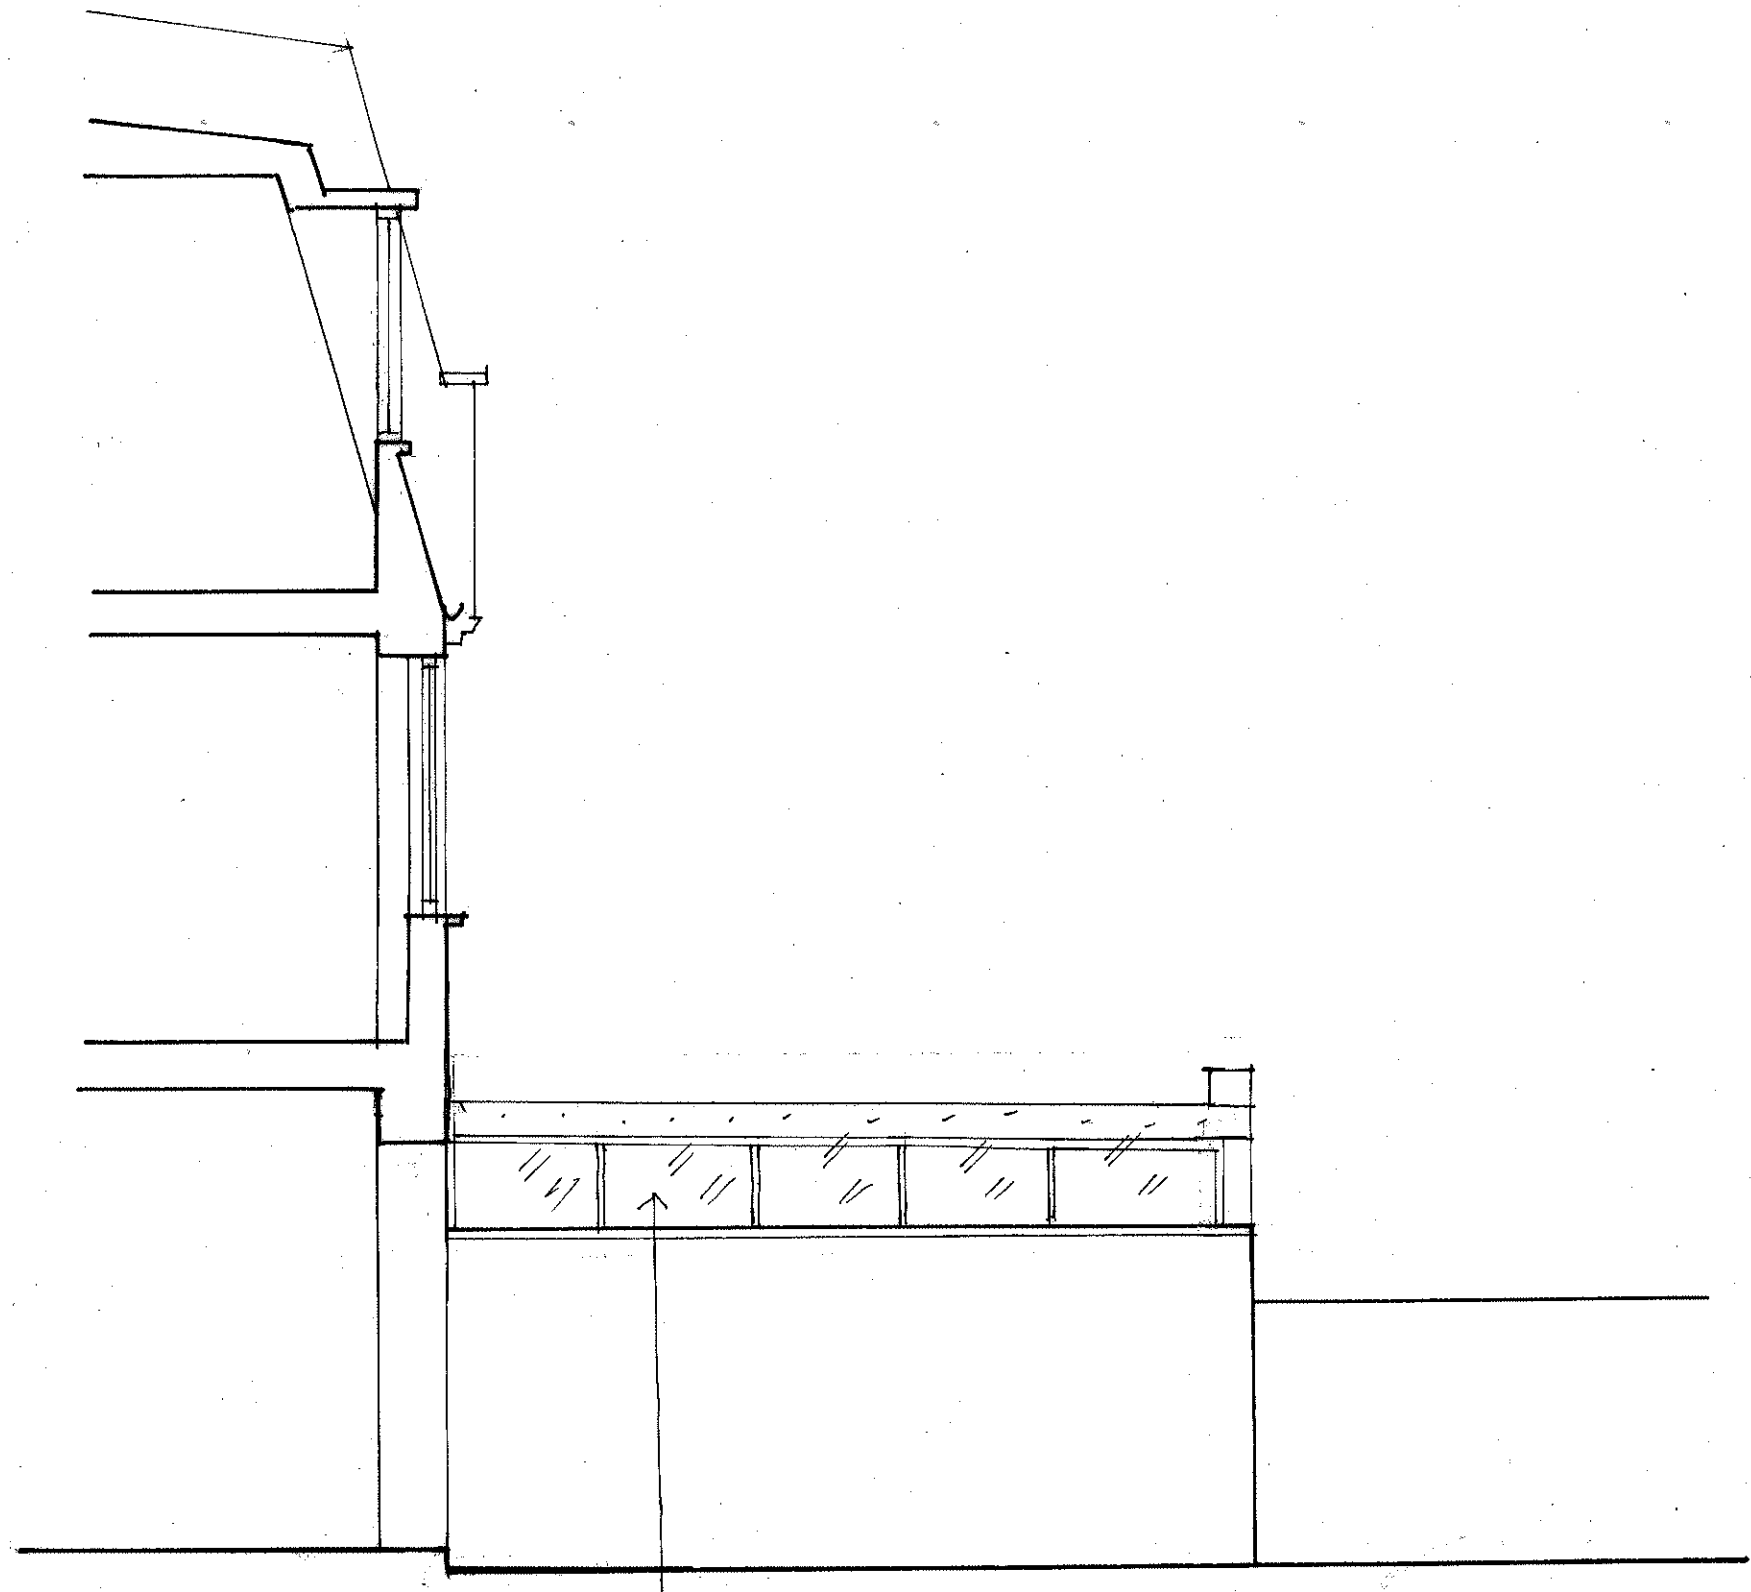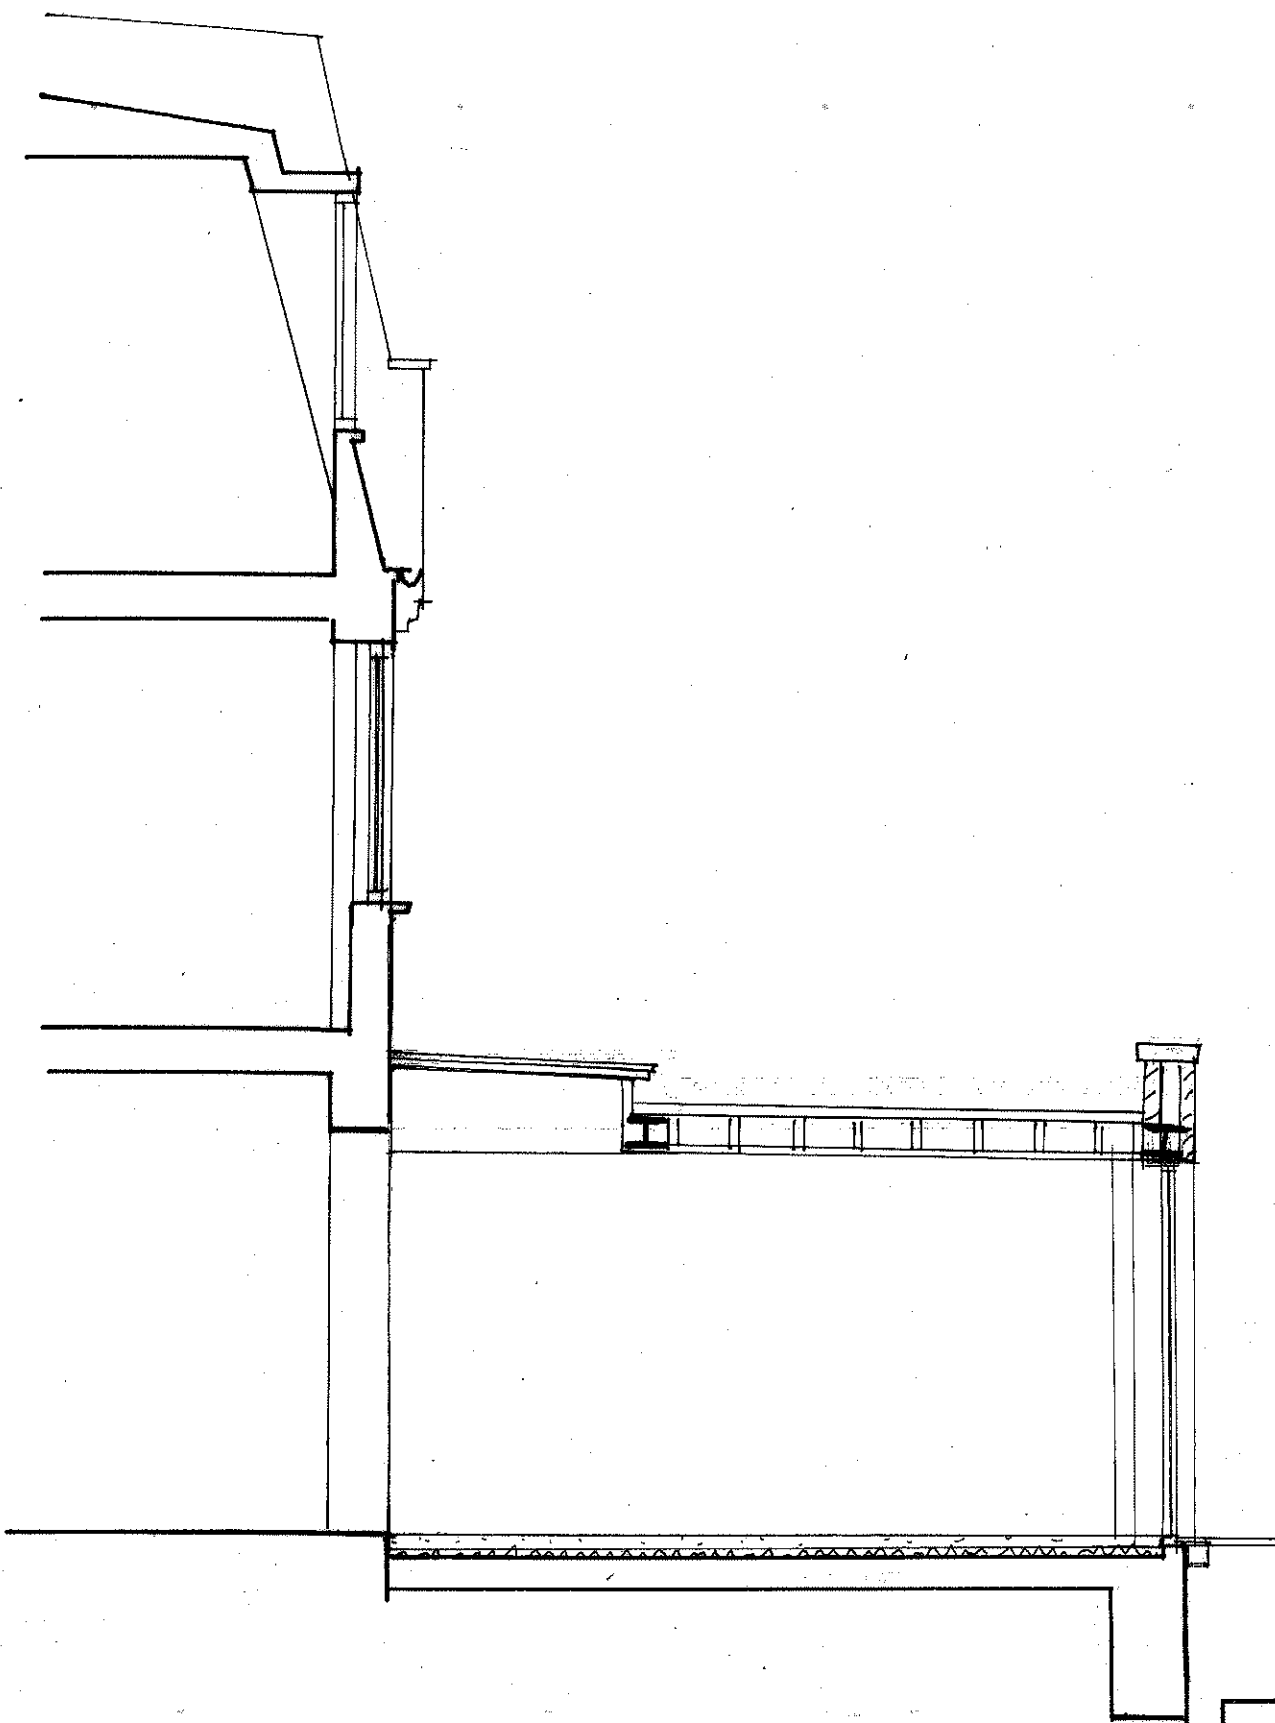

GLASS ROOFLIGHT TO EXISTING LOCATION

archplan

architects and property management

1 Millfield Place, London N6 6JP
Tel: 020 8341 5628 Fax: 020 8341 9986

Date
OCTOBER
2011

Drawn by

Checked by

Scale
1:50
at A3

Project
13A Aberdare Gardens
London NW6 3AJ
Title **SECTION B-B**
ELEVATION TO BOUNDARY
AS PROPOSED

Drawing no.
AG / 10_B
Copyright
Archplan 2011