


EXISTING REAR ELEVATION

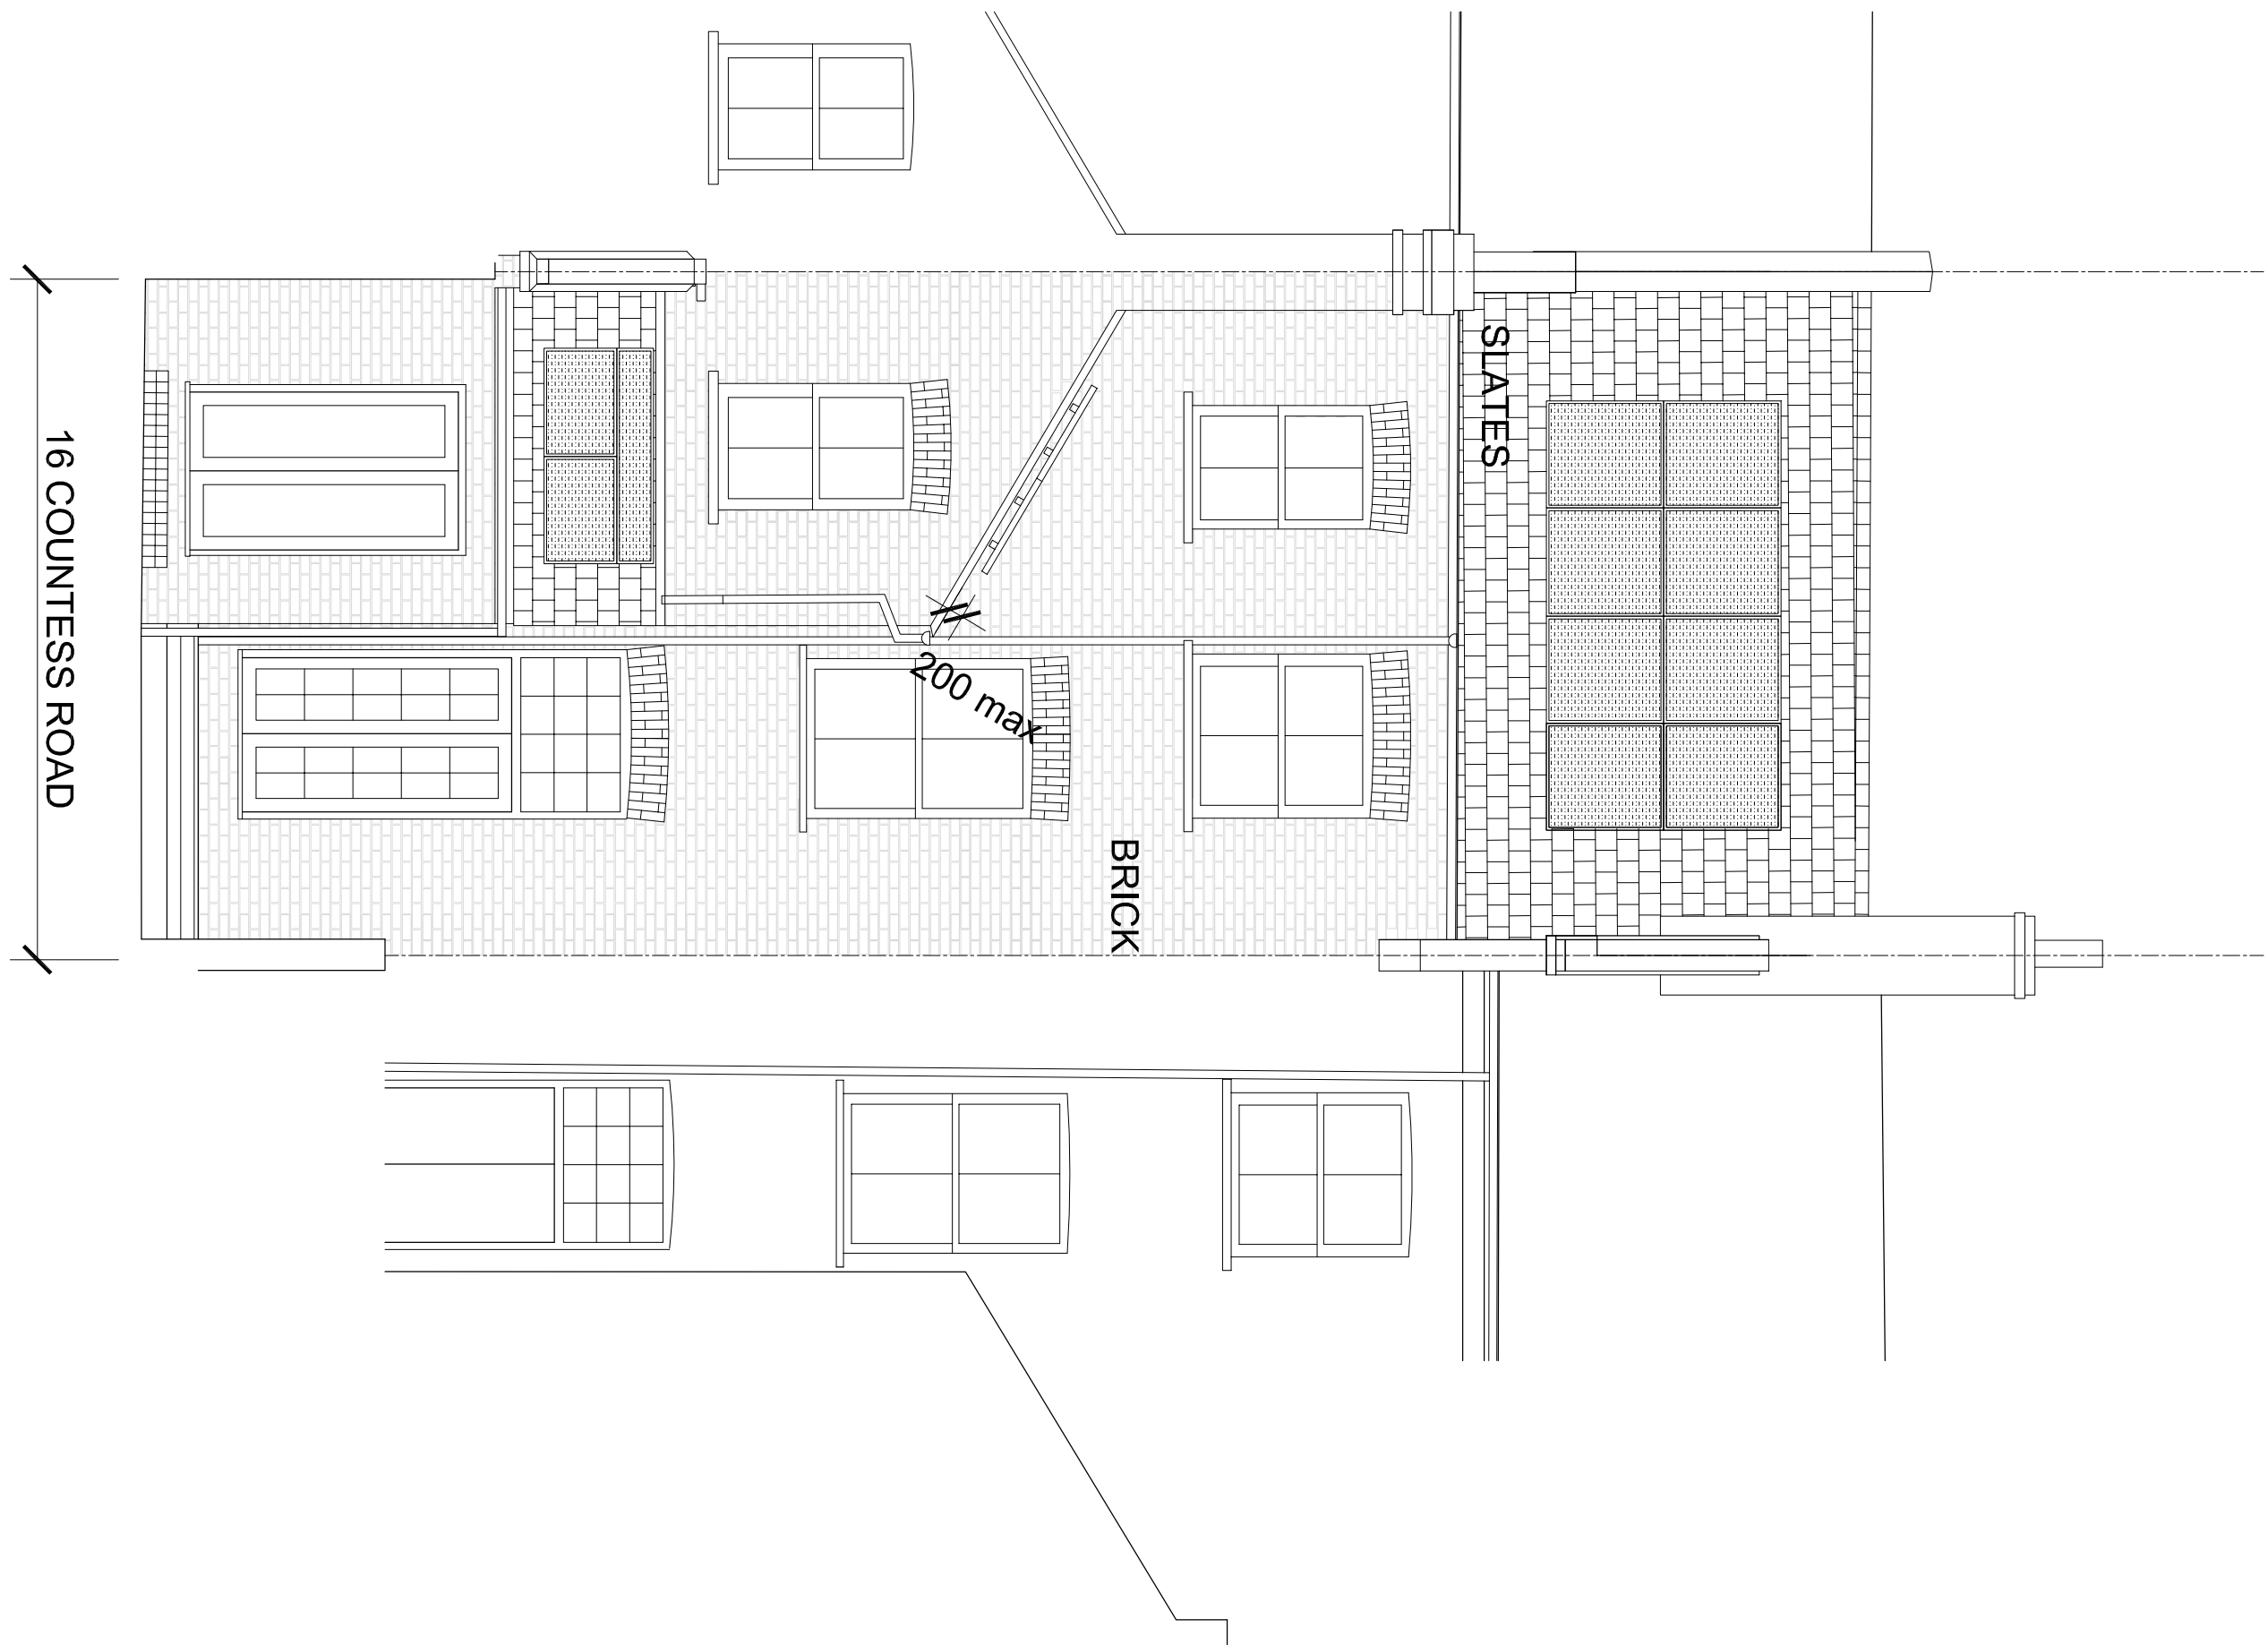

PROPOSED REAR ELEVATION

SCALE: 1:50@A1/ 1:100@A3

DATE: OCTOBER 2011

STATUS: PLANNING

TITLE: 310-PL-501 REAR ELEVATION **REV P2 20.12.11**

ELEVATIONS

EXISTING AND PROPOSED REAR ELEVATIONS

DIMENSIONS ARE GUIDE ONLY
CHECK ON SITE ALL DIMENSIONS AND ADVISE ANY
VARIATION. NOT TO BE SCALED OFF.
CONTRACTOR TO PROVIDE RCD DRAWINGS FOR ALL
RESPONSE ITEMS
PROVIDE SAMPLES OF ALL FINISHES FOR APPROVAL