


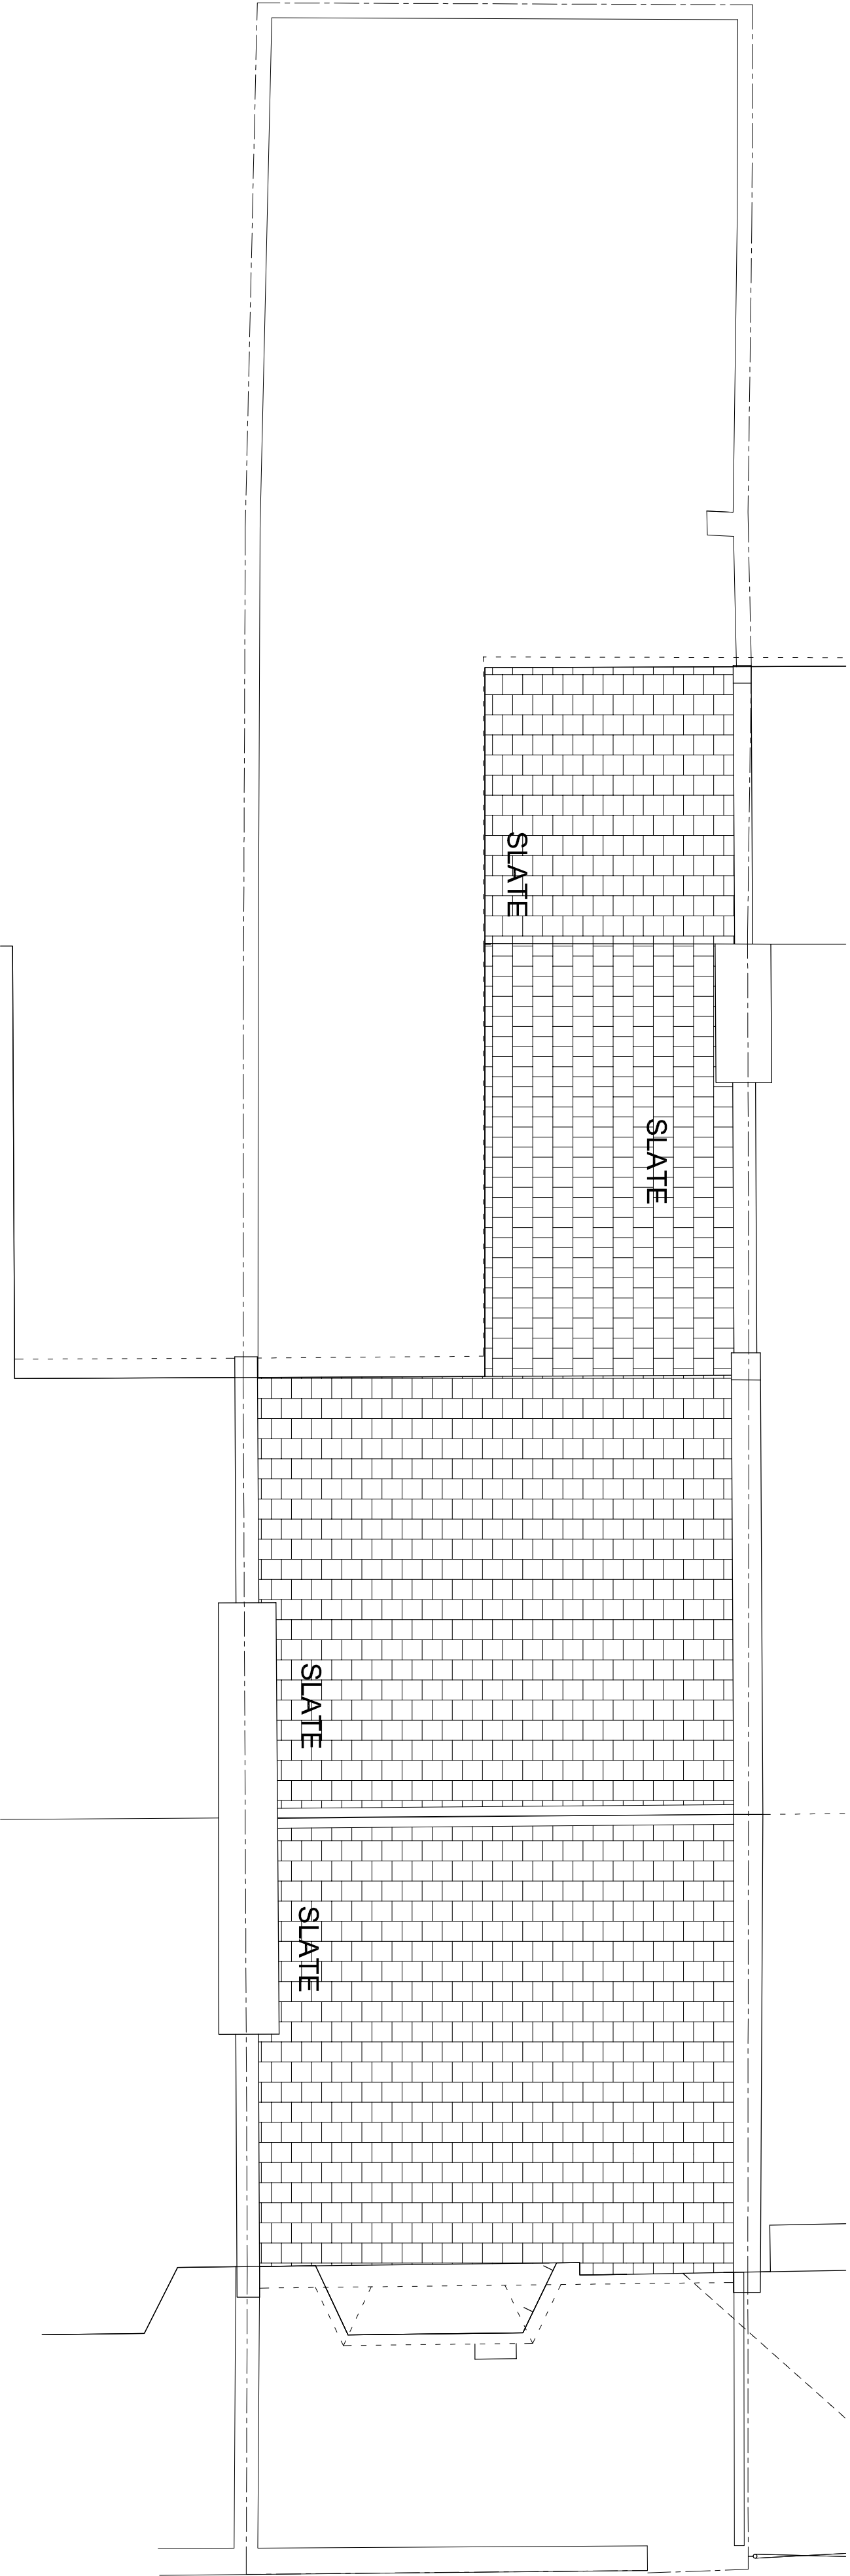


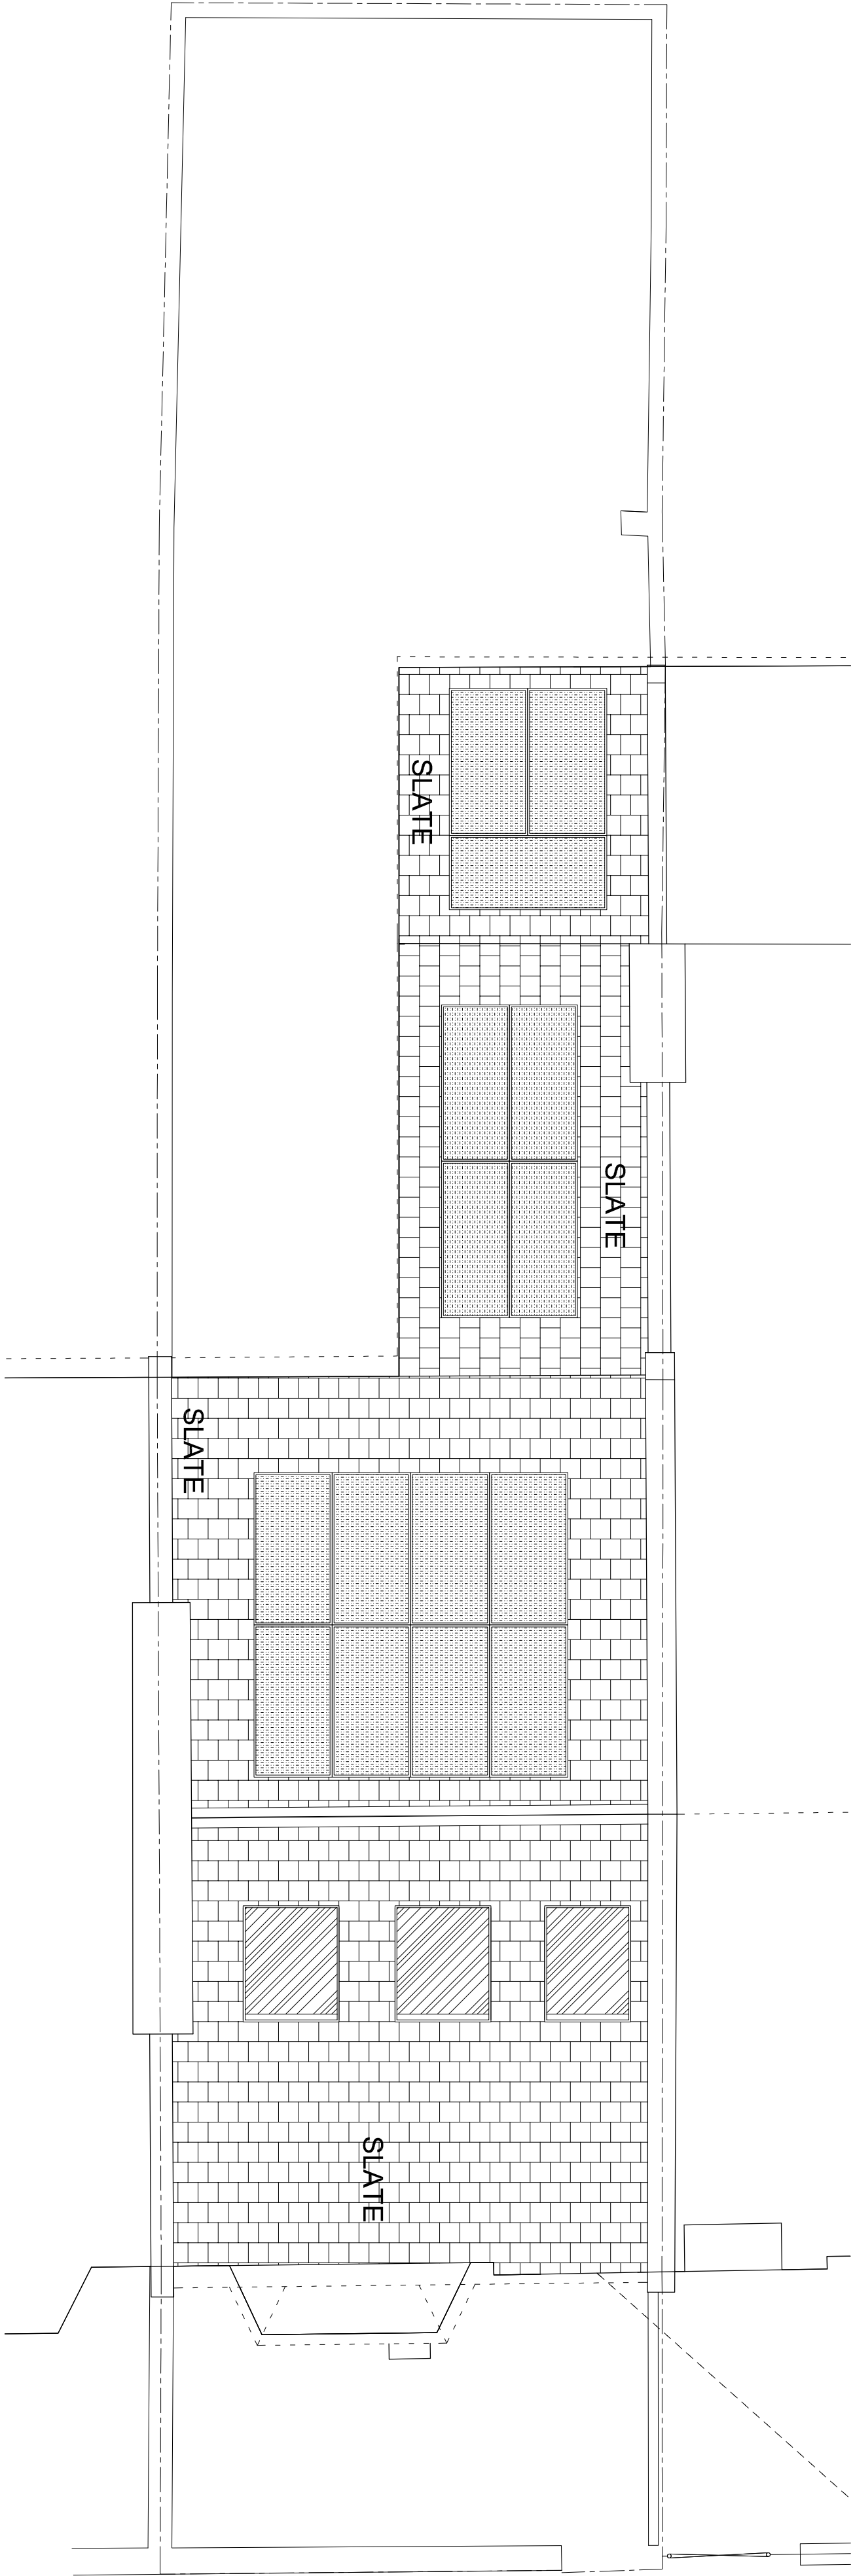

EXISTING ROOF PLAN
ALL LEVELS

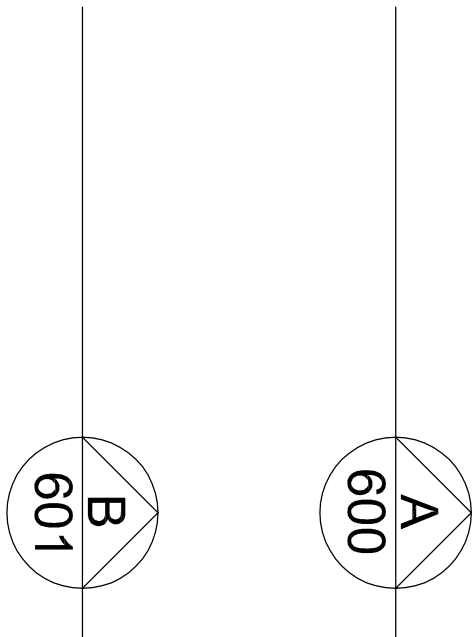

PROPOSED ROOF PLAN
ALL LEVELS

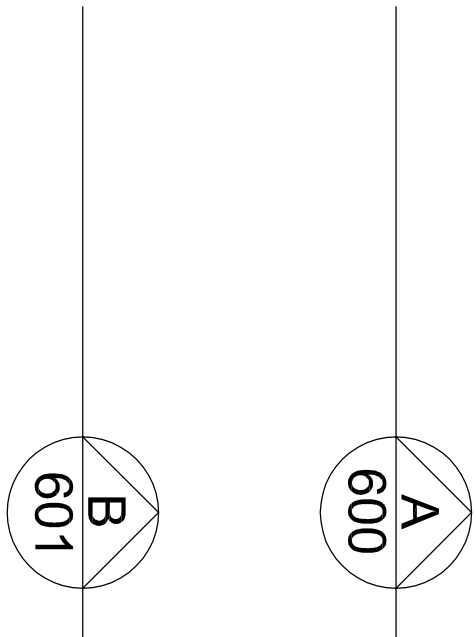

SCALE: 1:50@A1/ 1:100@A3
DATE: OCTOBER 2011
STATUS: PLANNING

TITLE: 310-PL-450 ROOF PLAN **REV P2 20.12.11**
ROOF PLAN
EXISTING AND PROPOSED GENERAL ARRANGEMENTS

DIMENSIONS ARE GUIDE ONLY
CHECK ON SITE ALL DIMENSIONS AND ADVISE ANY
VARIATION. NOT TO BE SCALED OFF.
CONTRACTOR TO PROVIDE RCD DRAWINGS FOR ALL
RESPONSE ITEMS
PROVIDE SAMPLES OF ALL FINISHES FOR APPROVAL.