
 
 


Do not scale from this drawing.
Contractor to take and check all dimensions on site before work commences.
Discrepancies to be reported to the architect.
Subcontractor to verify all dimensions on site before making a shop drawing commencing manufacture.
This drawing is copyright, (c) 2011

Note

01: Existing Roof

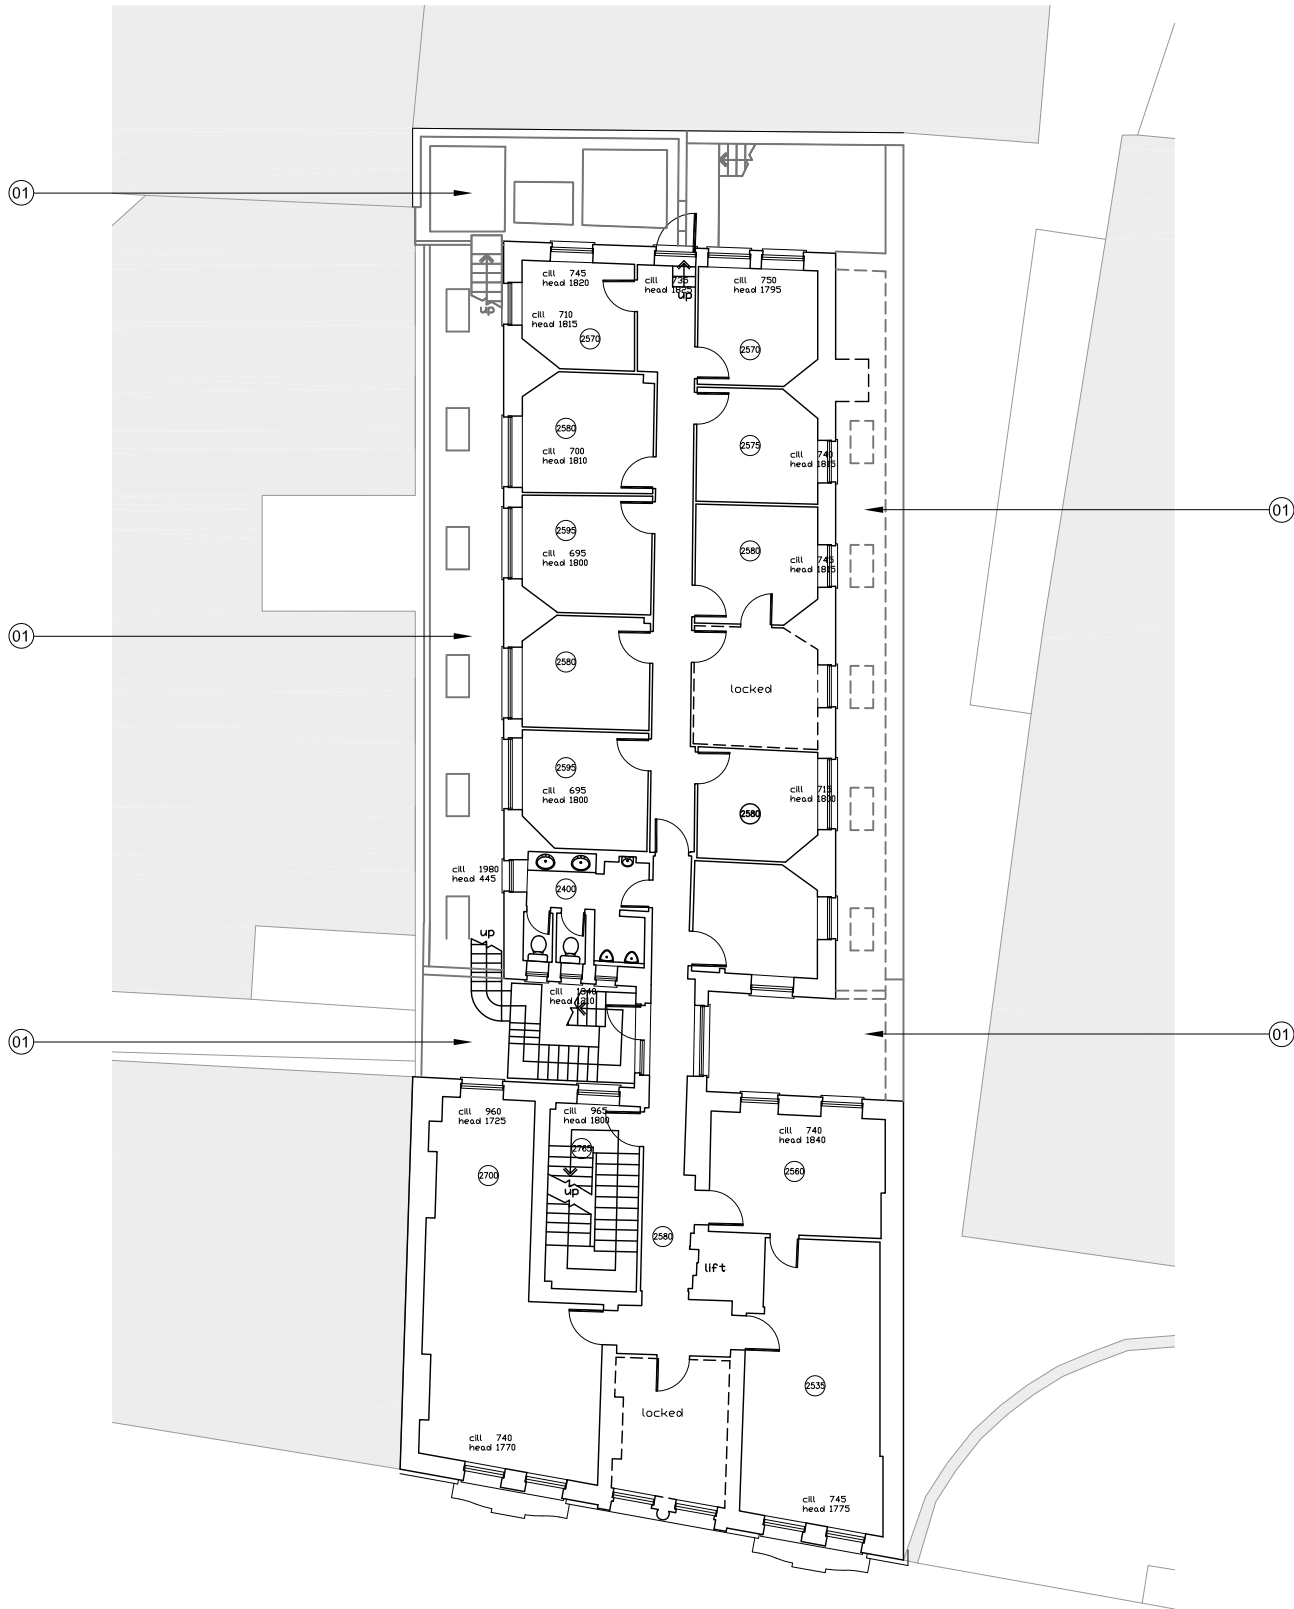

FOR PLANNING

Rev.	Description.	By	Date
P1	ISSUED FOR PLANNING	TL	11.10.11
P2	AMENDED TO SHOW ROOF ABOVE GROUND FLOOR & CONTEXT	TL	22.12.11

Client

Schrodgers

Project

Craven House

Title

First Floor Plan
Existing

Drawing No.

1108

10.204

Rev.

P2

Scale

1:200@A3

Date

16.08.11

Drawn

FT

Checked

TL

BARR GAZETAS

Eastgate House
16-19 Eastcastle Street
London W1W 8DA
t: 020 7636 5581 f: 020 7636 6865
www.barrgazetas.com

01

10.204

First Floor Plan Existing

Scale 1:200@A3