



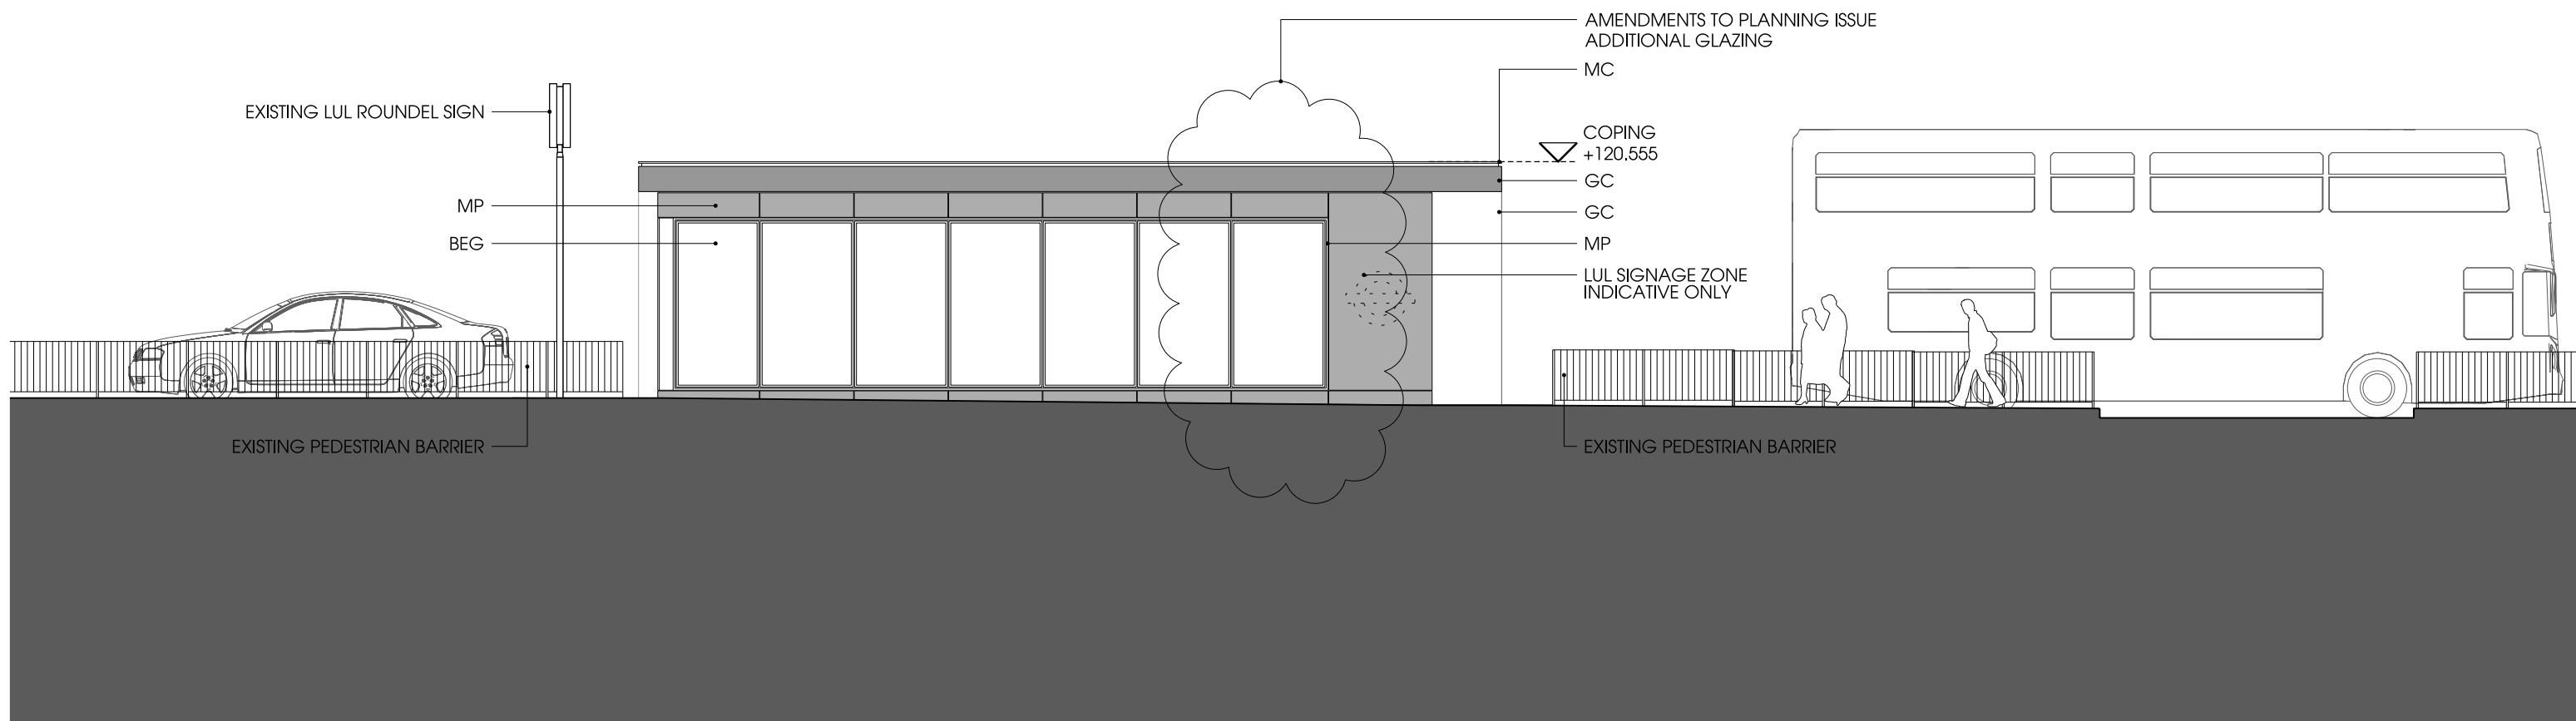


1 | NORTH ELEVATION
0041 Refer to Drawing CAP-0040



2 | SOUTH ELEVATION
0041 Refer to Drawing CAP-0040

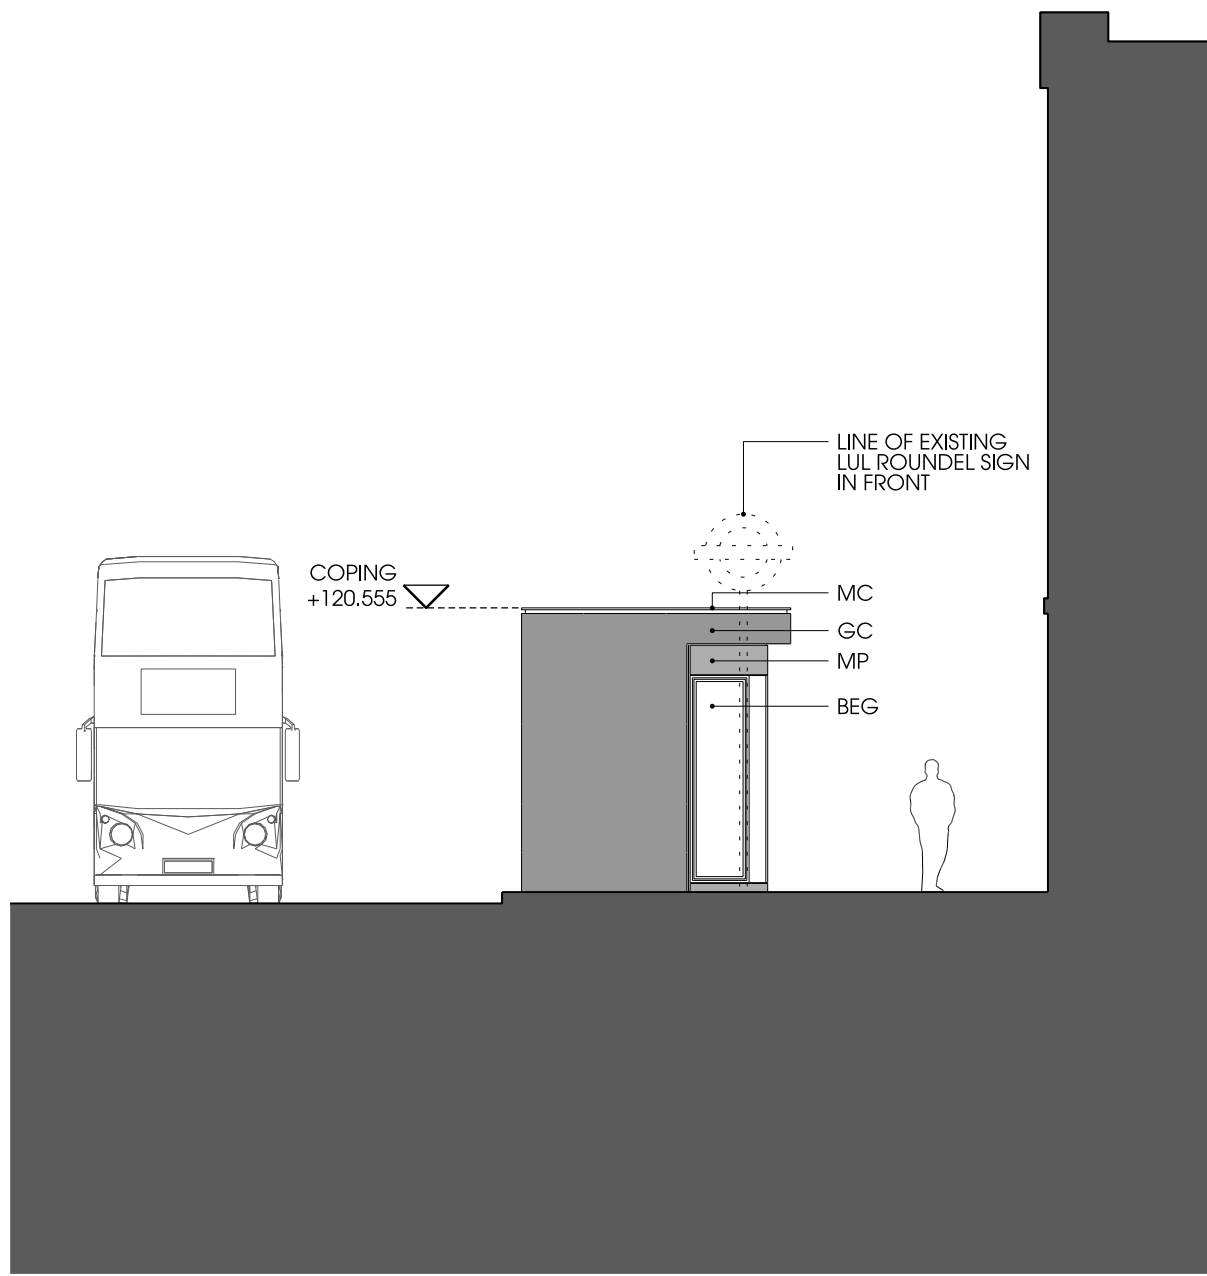

3 | WEST ELEVATION
0041 Refer to Drawing CAP-0040

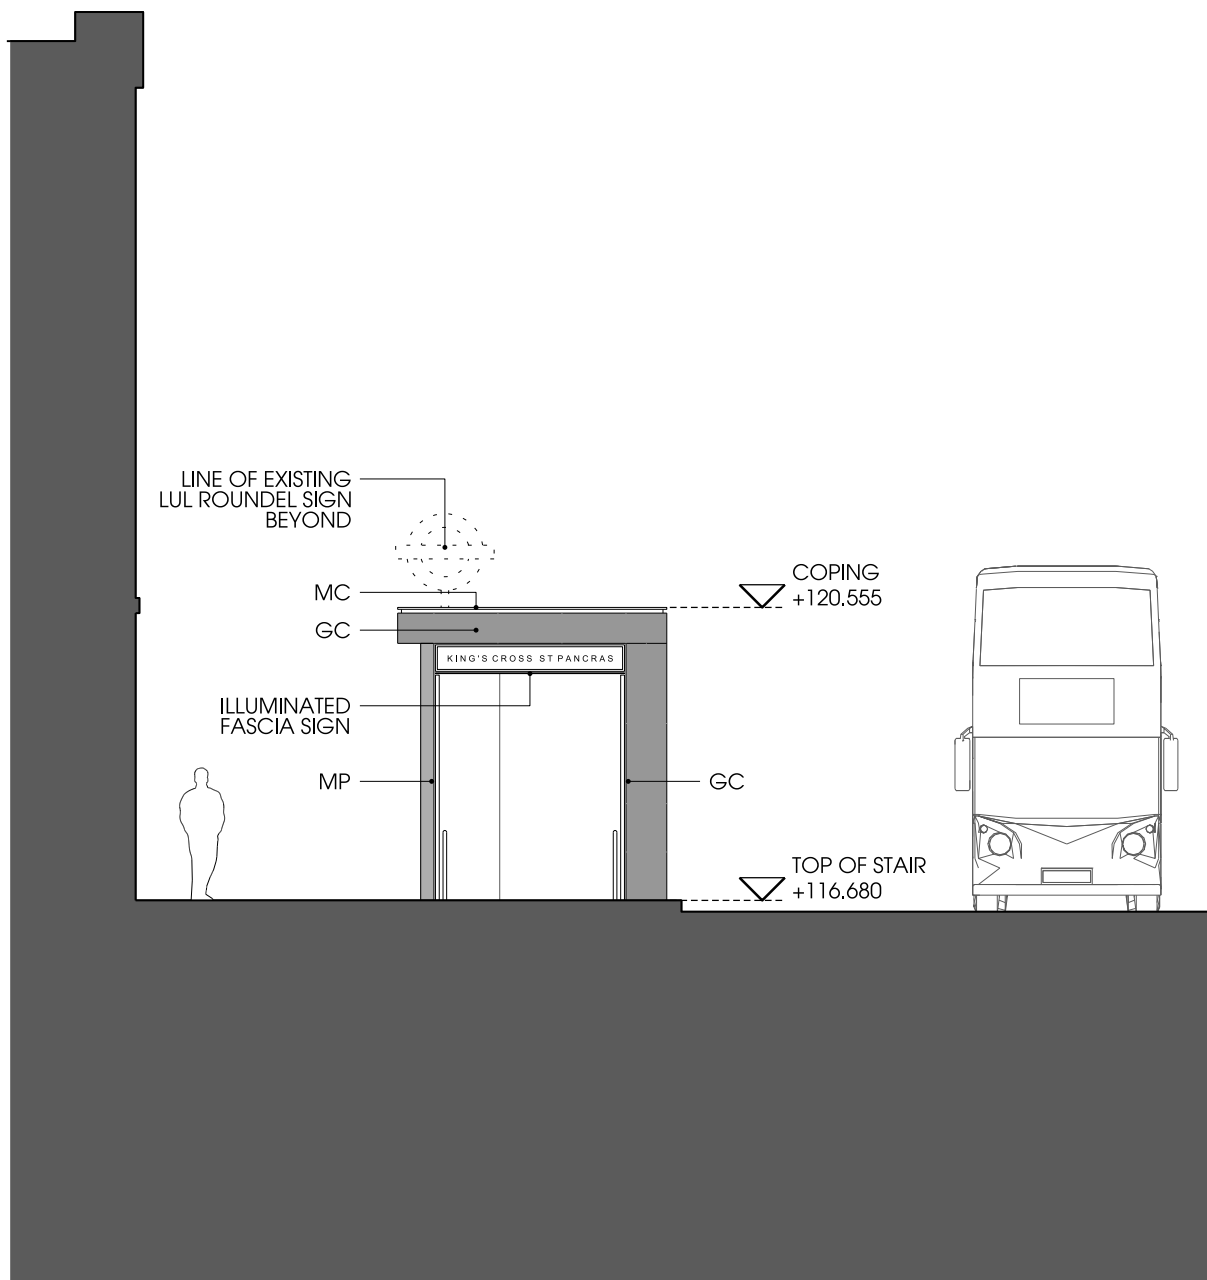

4 | EAST ELEVATION
0041 Refer to Drawing CAP-0040

Notes


Contractor to check all dimensions on site. Do not scale from this drawing. Stanton Williams to be advised of any variation between the drawings and site conditions.

Drawings are based on survey data and may not accurately represent what is physically present

All levels are in meters above tunnel datum (ATD). Tunnel Datum (TD) = Ordnance Datum Newlyn (ODN) + 100m

© Stanton Williams.
All rights described in Chapter IV of the Copyright, Designers and Patents Act 1998 have been asserted.

To be read in conjunction with the specification and all relevant drawings.

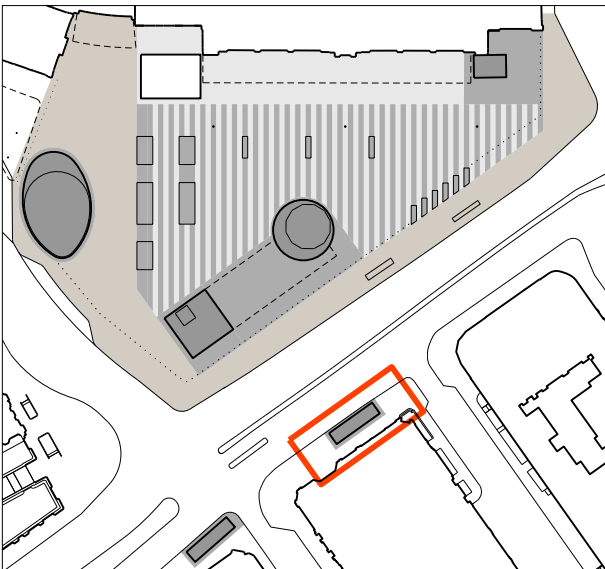

KEY

- EXISTING STRUCTURE
- DARK GREY GRANITE
- LIGHT GREY GRANITE
- YORK STONE

KEY

- AEG ALUMINIUM BAR GRILLE
- ALP ALUMINIUM PRESSING / PANEL / SHEET
- BEG BLAST ENHANCED GLAZING
- BL BLOCKWORK
- CGS CURVED GRANITE SKIRTING
- CGC CURVED GRANITE CLADDING
- DPC DAMP PROOF COURSE
- DPM DAMP PROOF MEMBRANE
- EXG EXISTING FABRIC
- FA FALL ARREST
- GC GRANITE CLADDING
- GF GRANITE FINS (APPROX 50% FREE AREA)
- HVB HOSTILE VEHICLE BARRIERS
- INS INSULATION
- MC METAL COPING
- MD METAL DOORS
- MDK METAL DECK
- MG METAL GRILLE
- MM METAL MESH (70-80% FREE AREA)
- MP METAL PANEL
- PMD PERFORATE METAL DOORS
- RS RENDERED SOFFIT
- SPM SINGLE PLY MEMBRANE ROOFING
- WBP EXTERNAL GRADE PLYWOOD
- WPM WATER PROOF MEMBRANE

03	29.11.11	HC	TS	SH
REVISED ISSUE FOR PLANNING UNDER CTRL ACT				
02	19.09.11	TS	TS	SH
ISSUED FOR PLANNING UNDER CTRL ACT				
01	29.07.11	CS	TS	SH
ISSUED FOR PLANNING/Grip STAGE 4				
Issue	Date	By	Chkd	Appd

Client
Cubitt House
1 Battle Bridge Road
London N1C 4AH
Phone +44 (0)20 7147 6011
Email
King's Cross Redevelopment Project Document Control@networkrail.co.uk



Stanton Williams
36 Graham Street
London N1 8GJ
Phone +44 (0)20 7880 6400
Email 420@stantonwilliams.com
www.stantonwilliams.com

STANTON
WILLIAMS

Job Title
King's Cross Station
Redevelopment Programme
Package 7

Drawing Title
Proposed Euston Road Canopy East
North, South, East + West Elevation

ARC-DWG-SWA-SSQ-CBSA-CAE-0041

Scale at A1 1:100
Document Reference No

Drawing Status
Planning/Grip Stage 4

SWA Job No	Drawing No	Rev.
420	SSQ-CAE-0041	03