


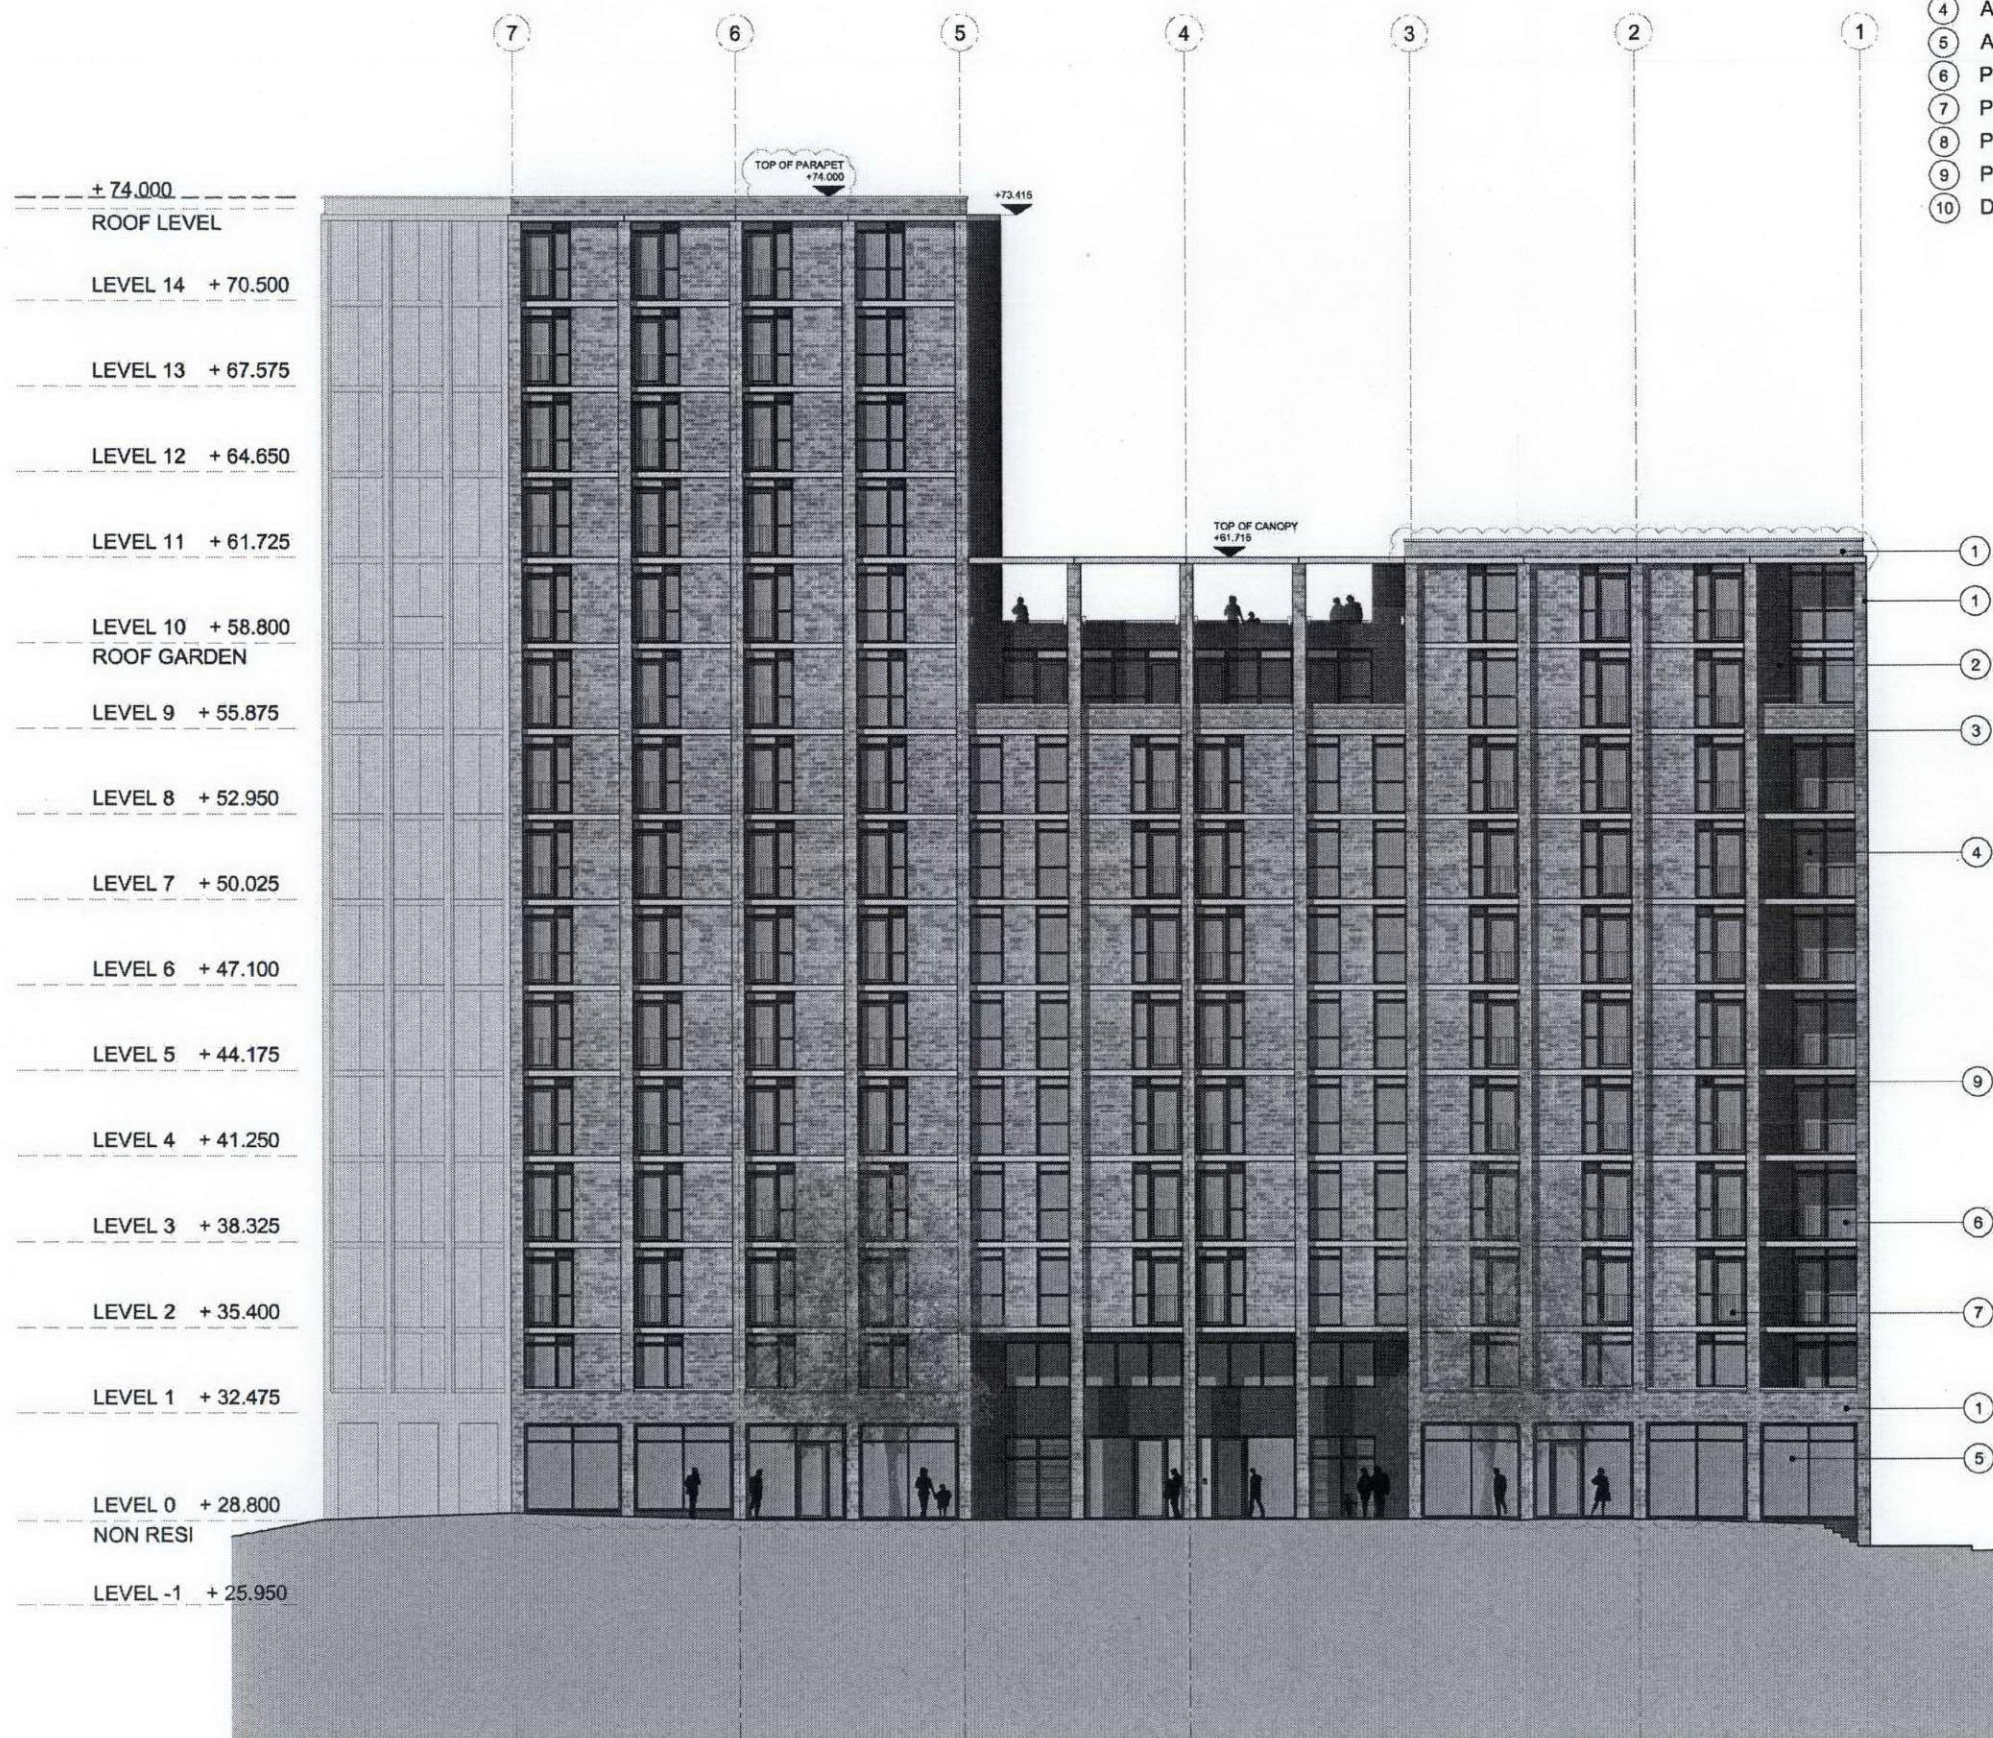

PROPOSED MATERIALS KEY

- ① Facing brick
- ② Glazed red brick
- ③ Pre-cast concrete spandrels with a Portland stone colour and smooth finish.
- ④ Aluminium framed double glazed windows and doors.
- ⑤ Aluminium framed double glazed shopfronts.
- ⑥ Polyester Powder Coated aluminium balustrades.
- ⑦ Polyester Powder Coated aluminium Juliette balcony.
- ⑧ Polyester Powder Coated aluminium louvres.
- ⑨ Polyester Powder Coated aluminium spandrel with integral ventilation grille.
- ⑩ Decorative Aluminium



notes

- The contractor is responsible for checking dimensions, tolerances and references. Any discrepancy to be verified with the Architect before proceeding with the works.
- Where an item is covered by drawings to different scales the larger scale drawing is to be worked to.
- Do not scale drawing. Figure dimensions to be worked to in all cases.

CDM Regulations 2007

ALL current drawings and specifications for the project must be read in conjunction with the Designer's Hazard and Environmental Assessment Record.

Key plan

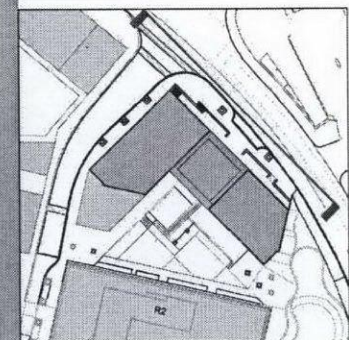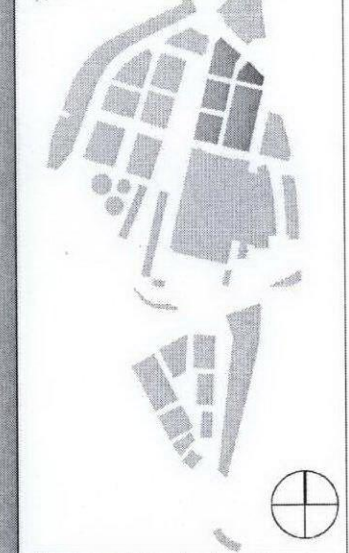

08-11-11	C	Shopfronts & parapet updated
14-04-11	B	Minor amendments as indicated on drawing
29-09-11	A	Minor amendments as indicated on drawing

date	rev	revision/author/checker
------	-----	-------------------------

purpose of issue
FOR APPROVAL

project
KINGS CROSS CENTRAL
BLOCK R4

drawing
NORTH EAST ELEVATION

drawing no
A6308-2.3-201

drawn KL checked JP

scale @ A3 1:250 date Apr 2011

PRP Architects Ltd
10 Lindsey Street
London
EC1A 9PP
T +44 (0)20 7633 1200
F +44 (0)20 7633 1201
lon.prp@prparchitects.co.uk

