



Existing ground floor retail unit

EXISTING GROUND FLOOR  
Scale: 1:100 @ A4

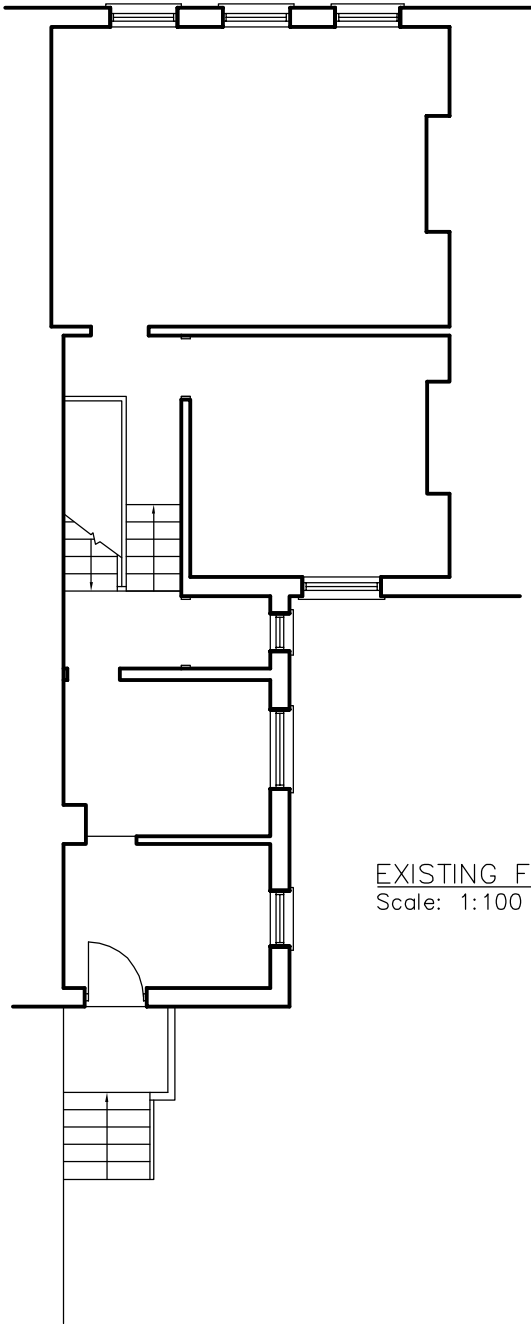


EXISTING FIRST FLOOR  
Scale: 1:100 @ A4

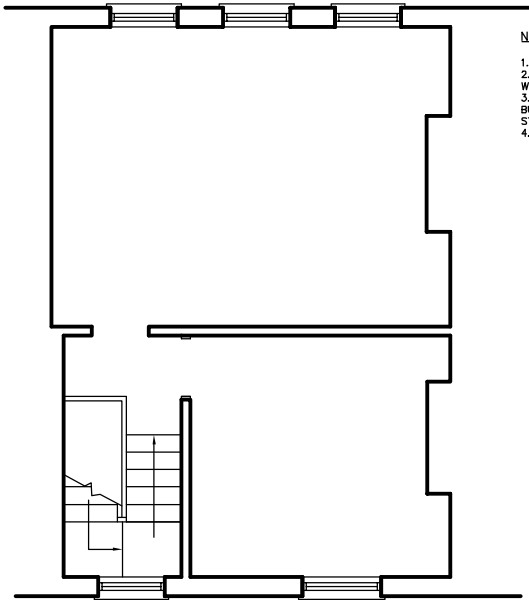

EXISTING SECOND FLOOR  
Scale: 1:100 @ A4

- NOTES
- 1. ALL DIMENSIONS TO BE CHECKED AND CONFIRMED ON SITE
  - 2. ALL DISCREPANCIES ARE TO BE REPORTED TO PRIOR TO WORK STARTING
  - 3. ALL WORK AND MATERIALS TO BE IN ACCORDANCE WITH THE BUILDING REGULATIONS AND TO COMPLY WITH RELEVANT BRITISH STANDARDS
  - 4. COPYRIGHT RESERVED.

 

Revised	By	CHK	DATE	Date	Description
Client					
MRS HARRIS					
HPP ARCHITECTURE					
Visit HomeOffice 7 Holford Street, London, SE28 6JA Jon Preadard 4 Wiggan Road, Wotton, Herts. WD18 0AL					
Project					
73 MILL LANE LONDON NW6					
Drawing					
EXISTING FLOOR PLANS					
Drawn by					
NGH					
Date:					
FEB 06					
Drawing No.					
HPP/256/EX/001					
Revision					
-					
Drawing Scale:					
AS SHOWN					