






REVISION No.	REVISION NOTES	DATE
B	REAR WINDOW ALTERED	13-12-11

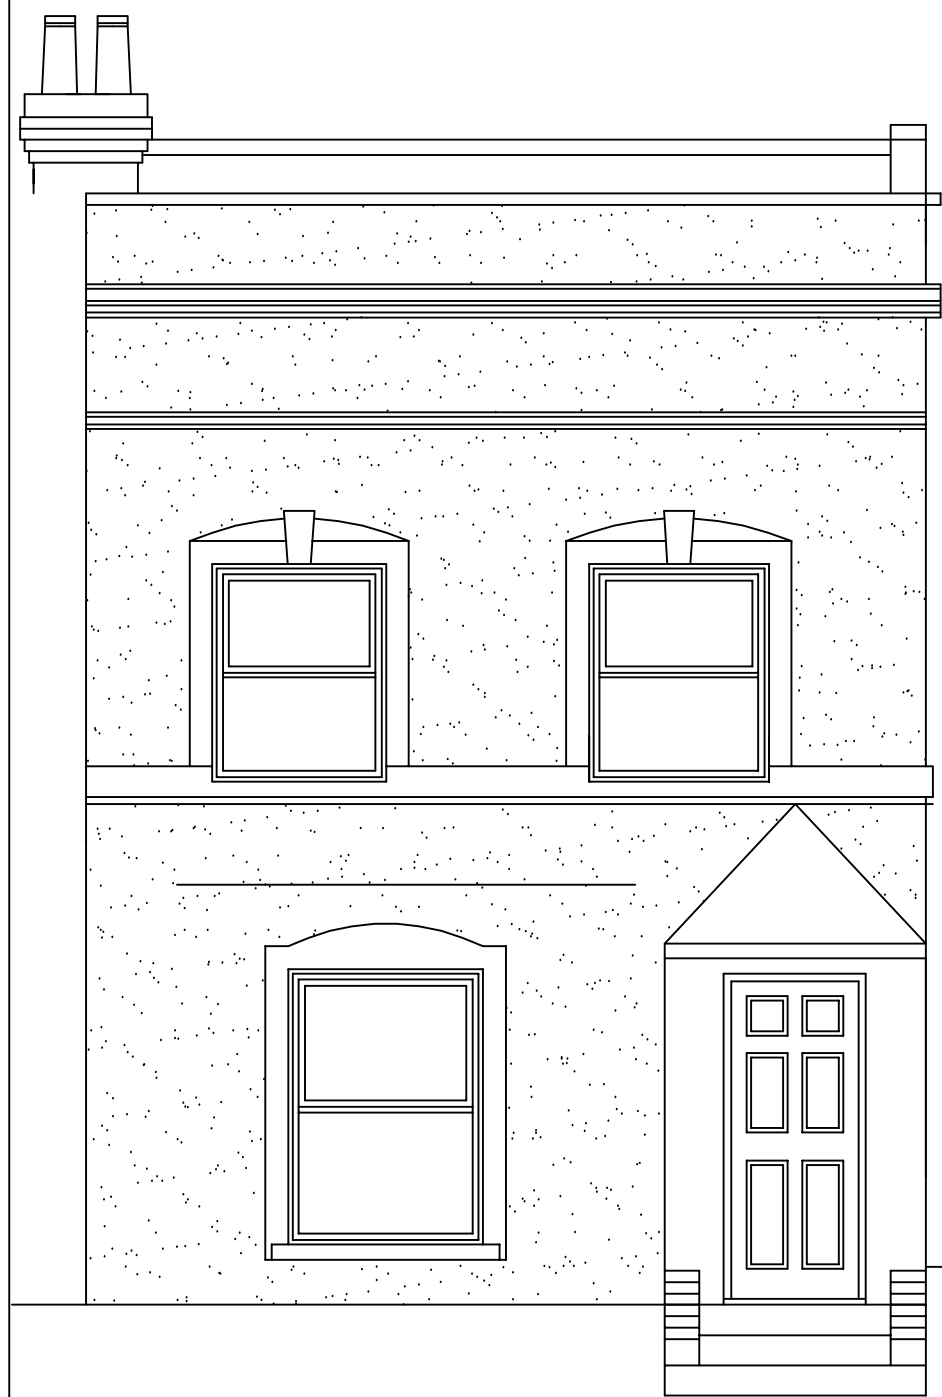


FRONT ELEVATION

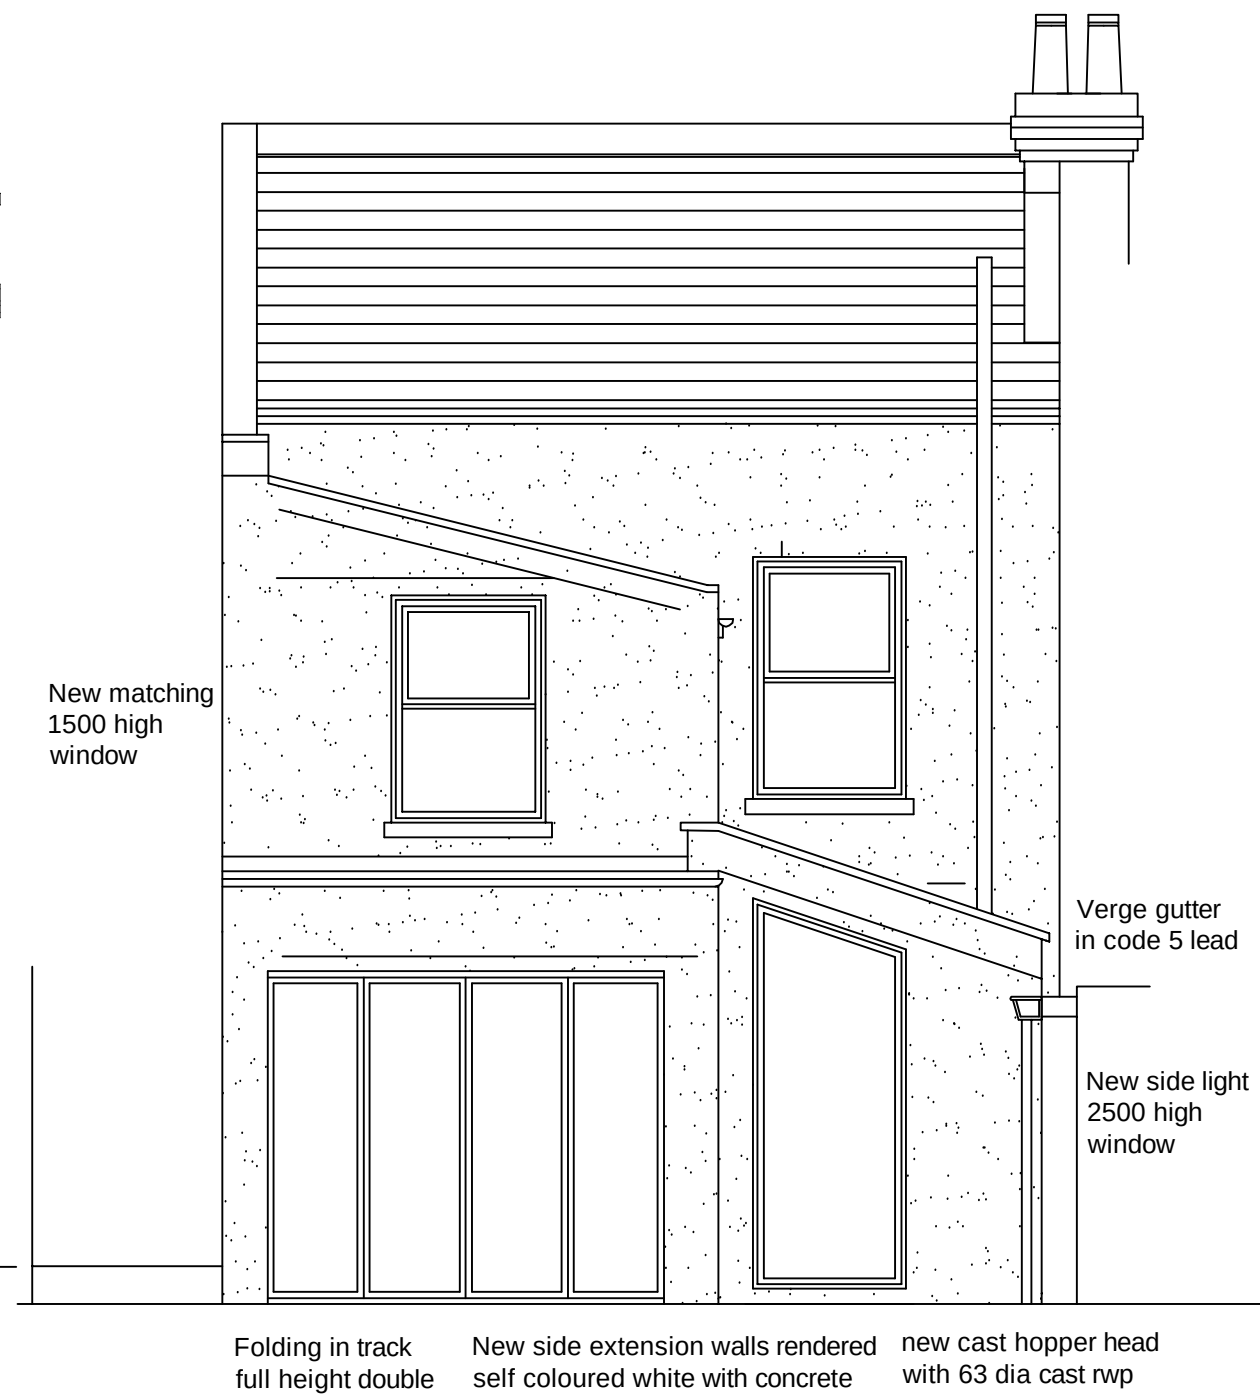



PROPOSED REAR ELEVATION

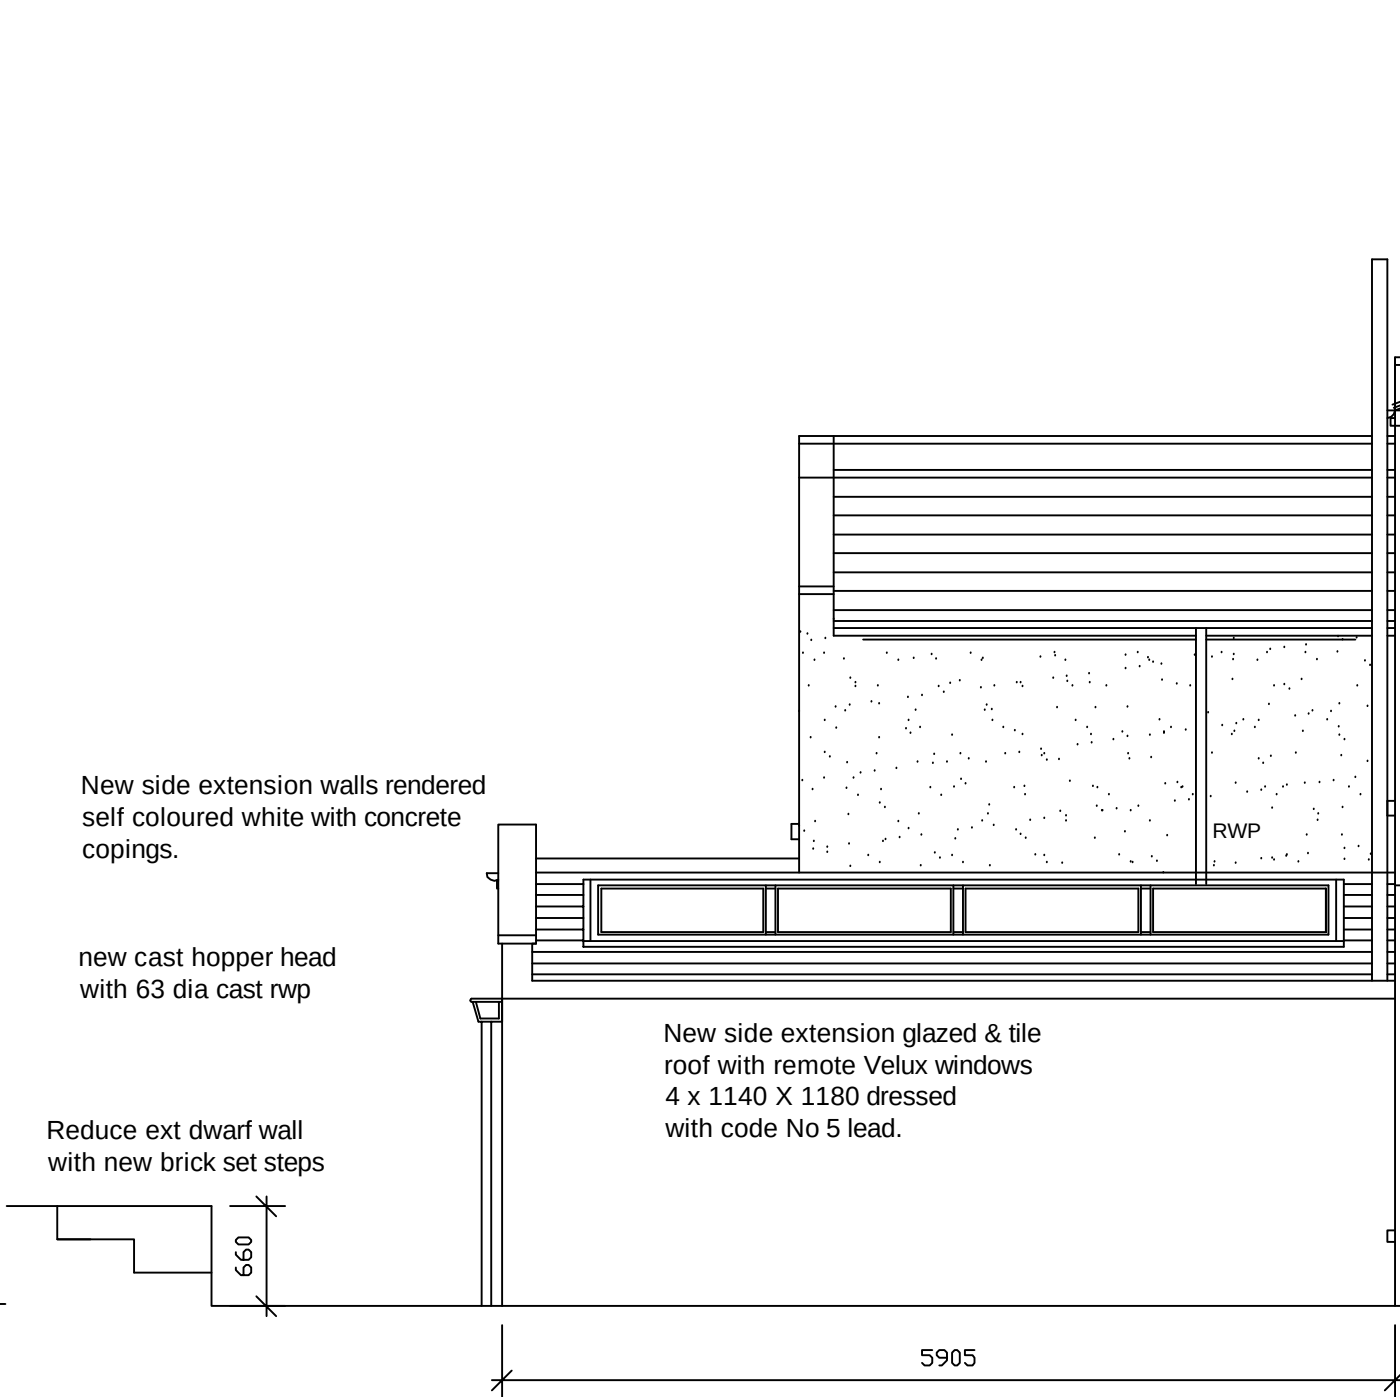


PROPOSED SIDE ELEVATION

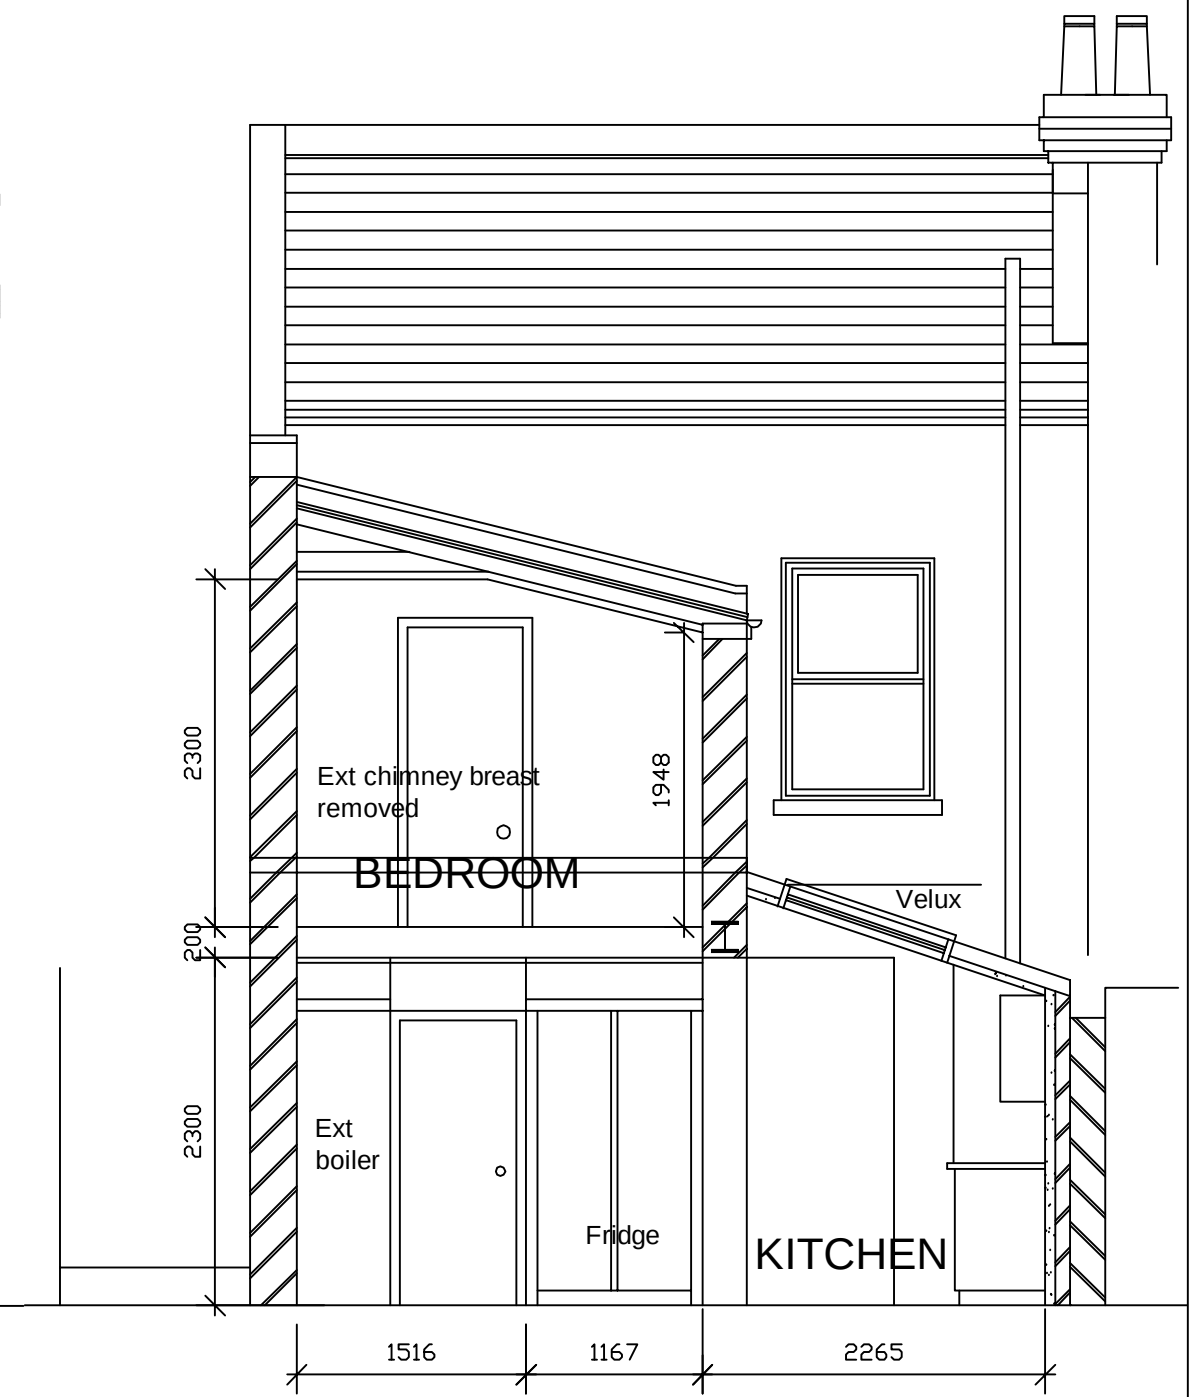


PROPOSED REAR SECTION

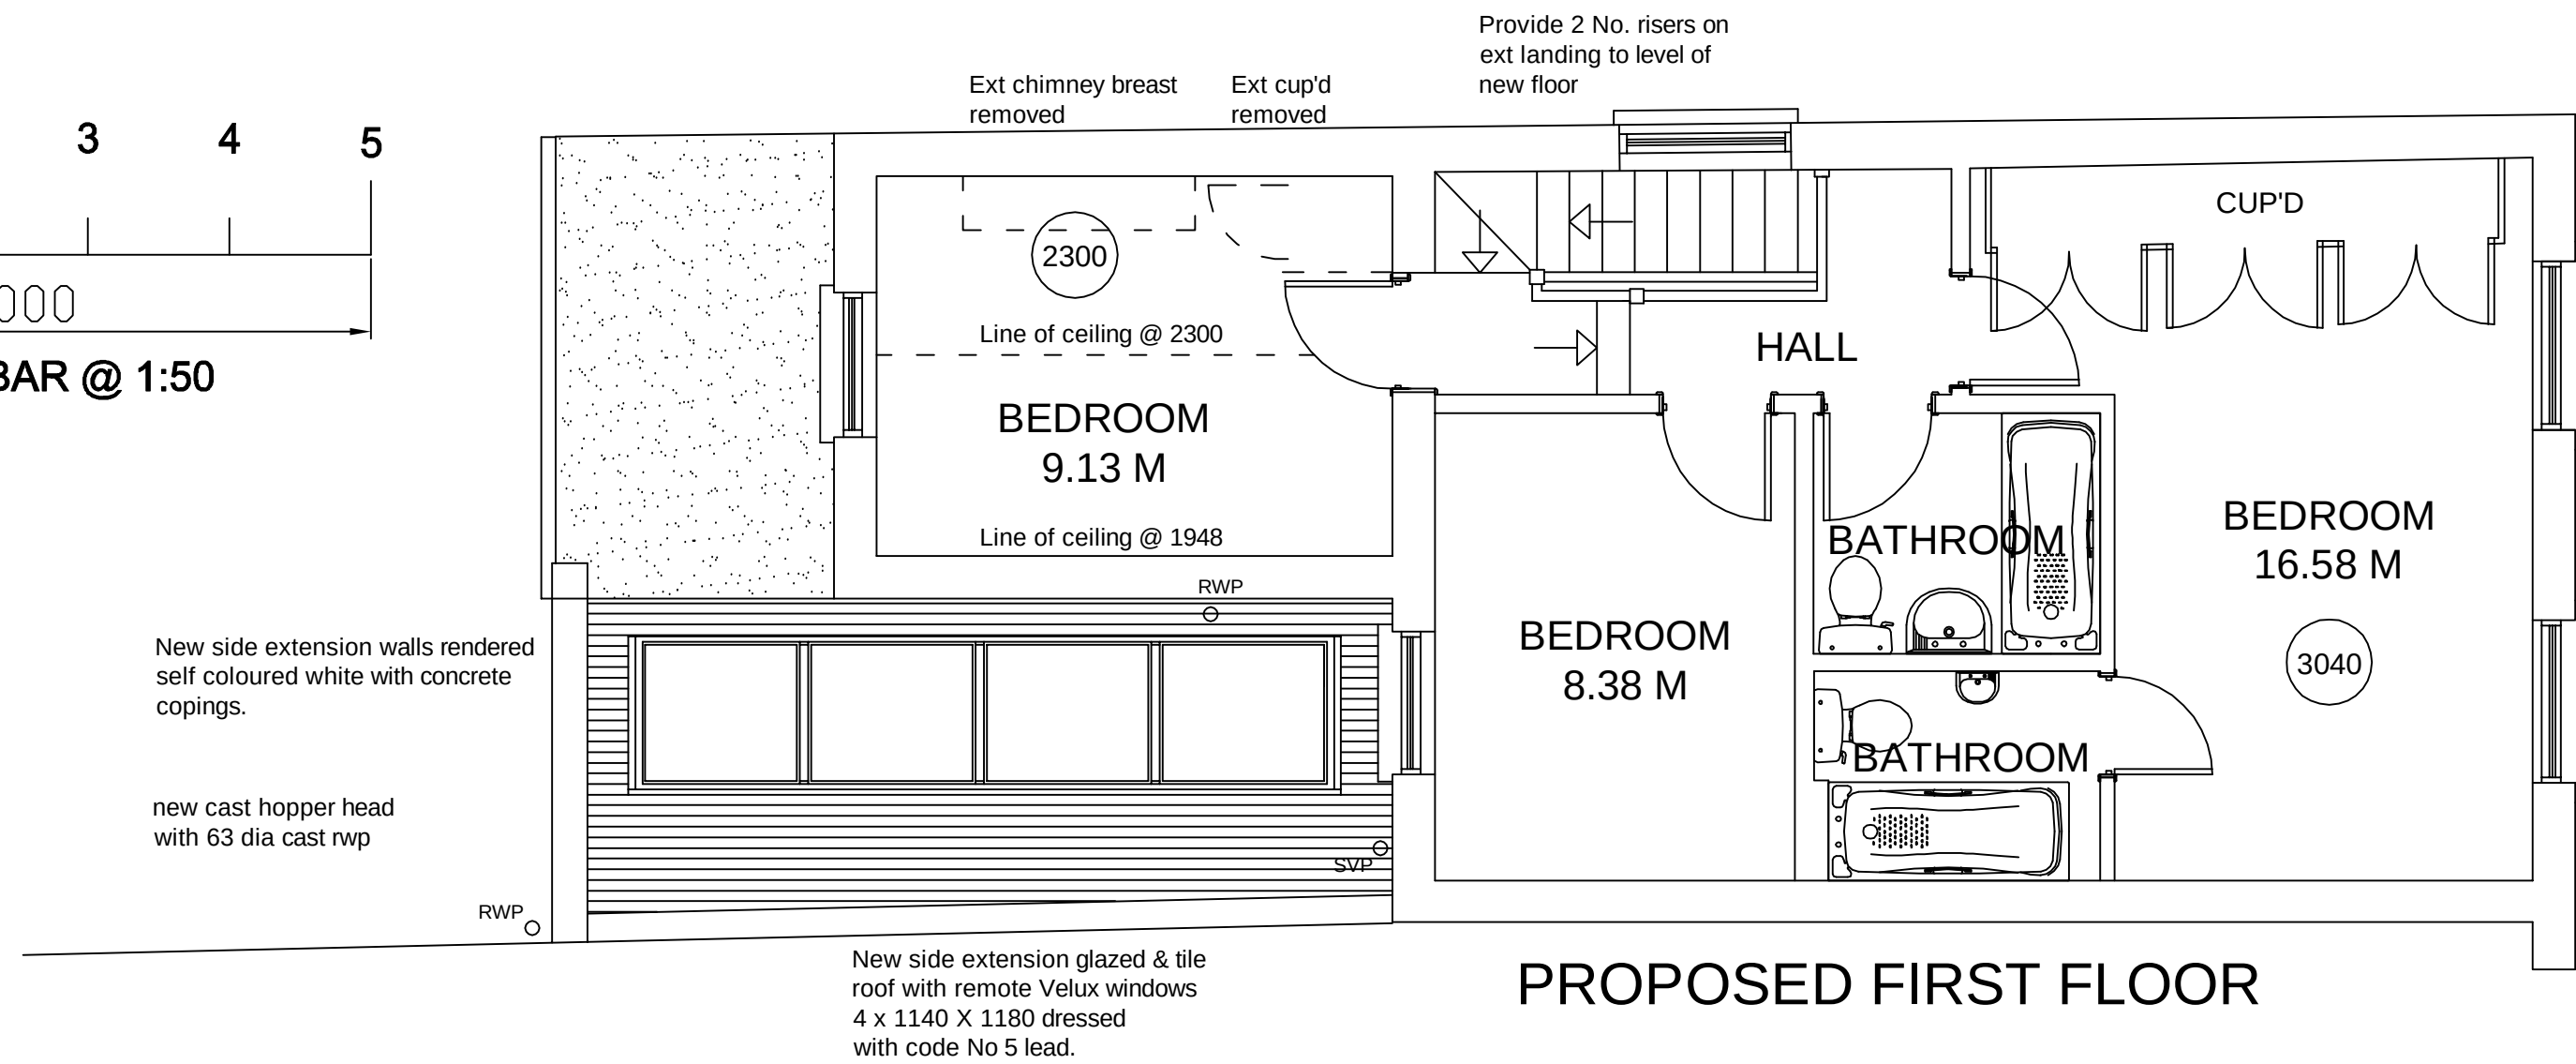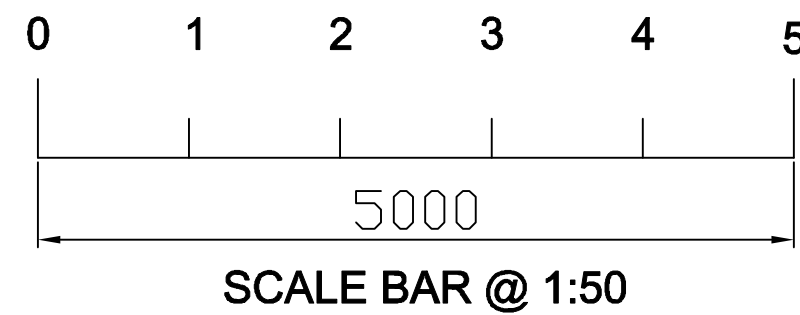


PROPOSED FIRST FLOOR

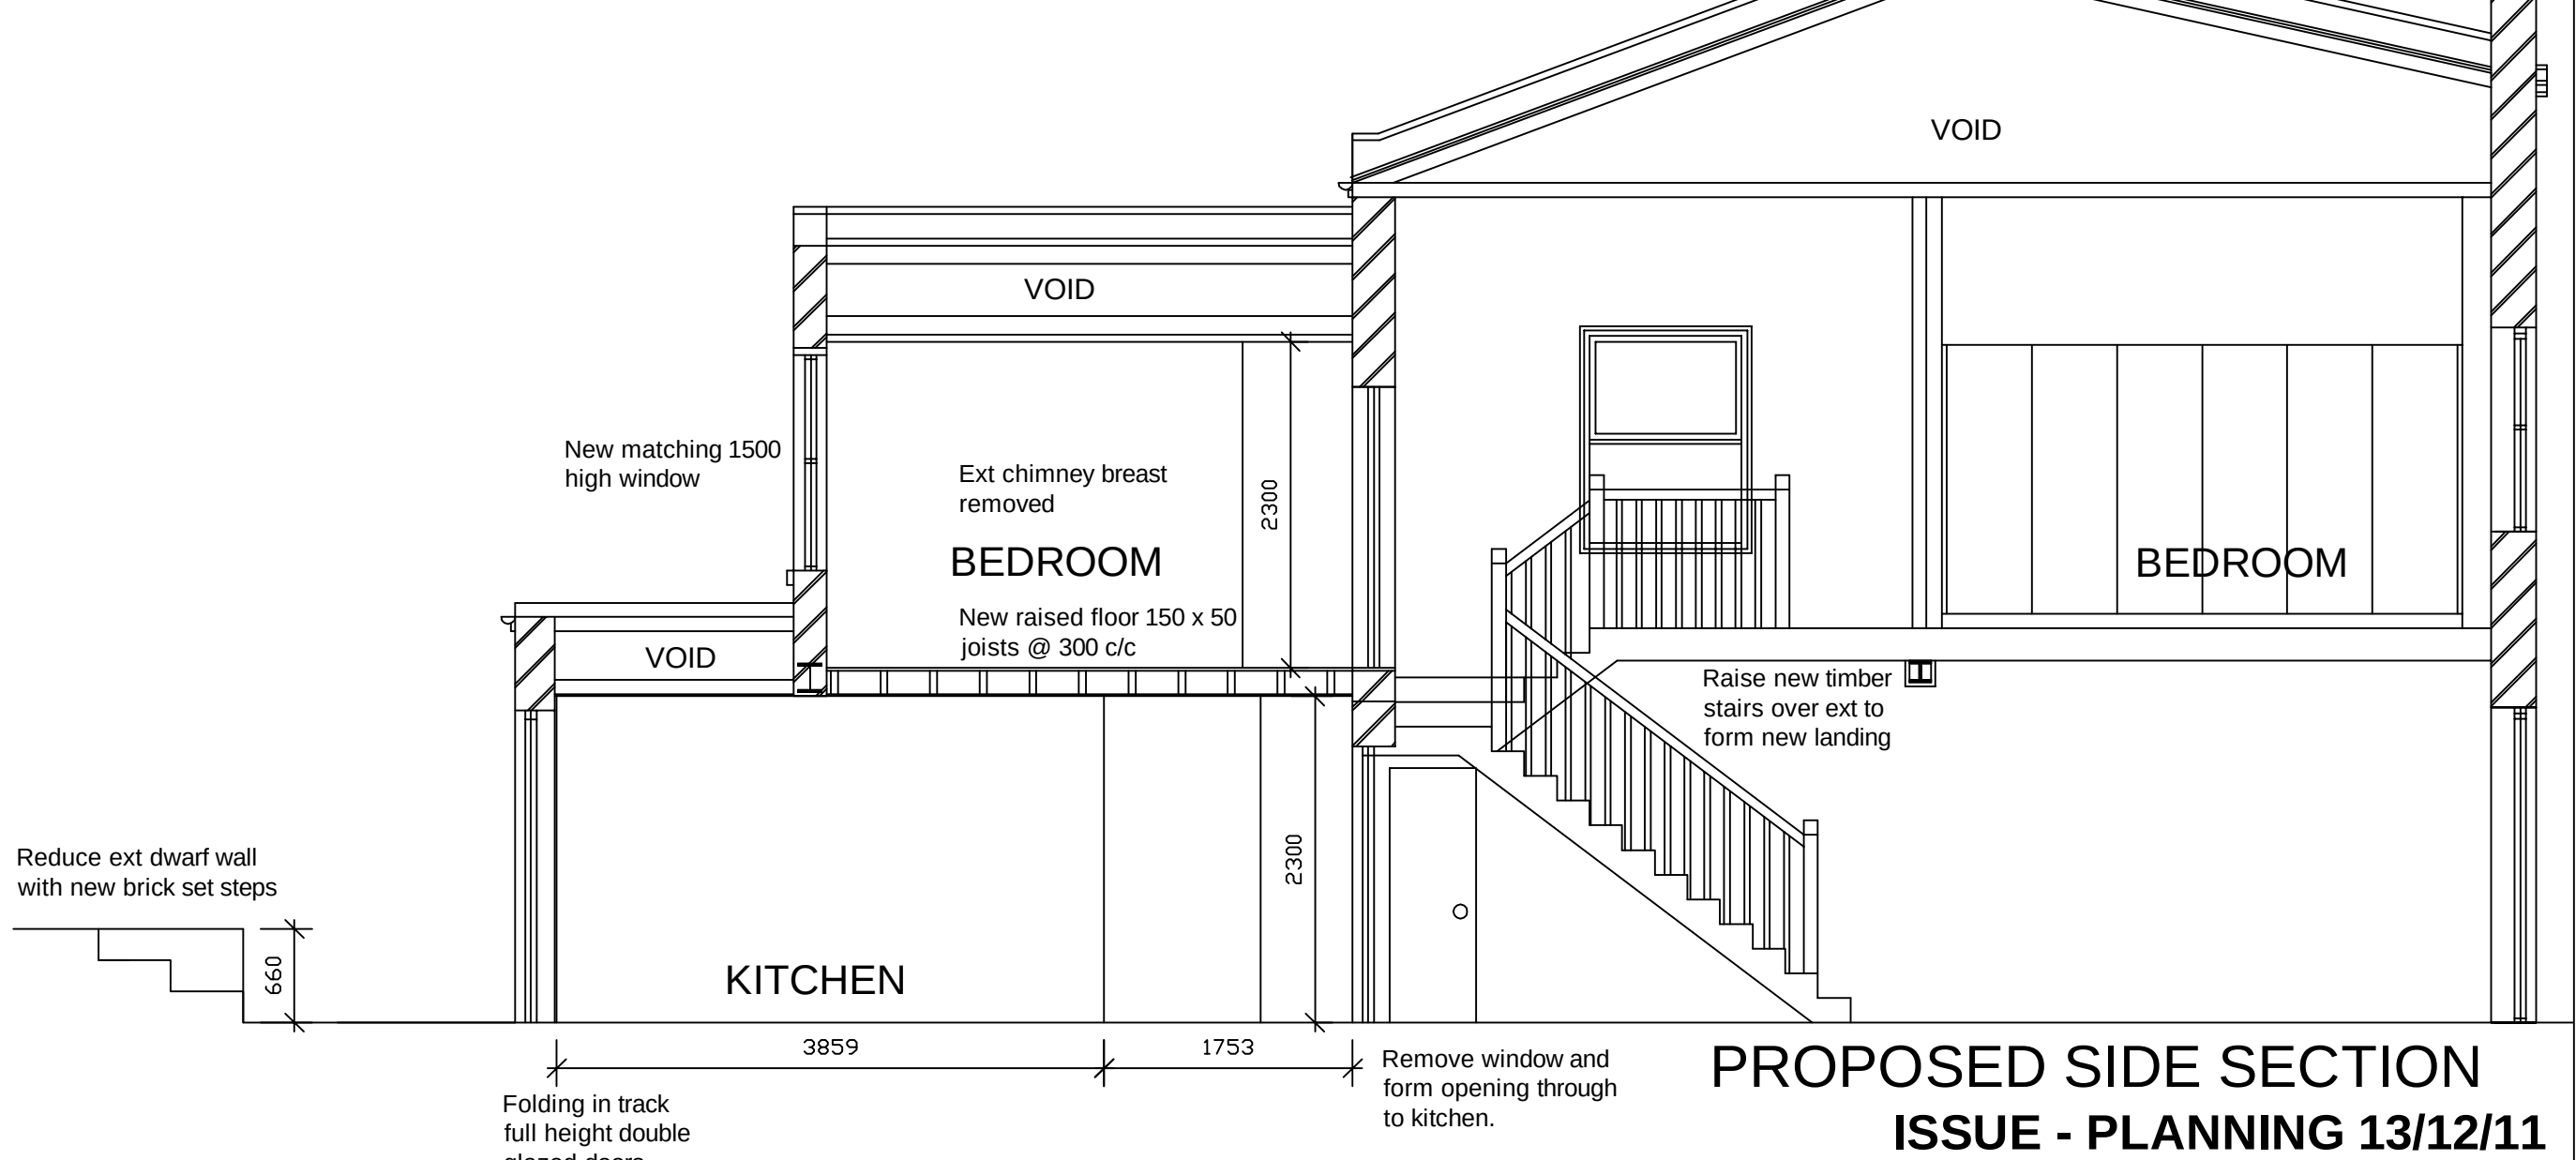


PROPOSED SIDE SECTION
ISSUE - PLANNING 13/12/11

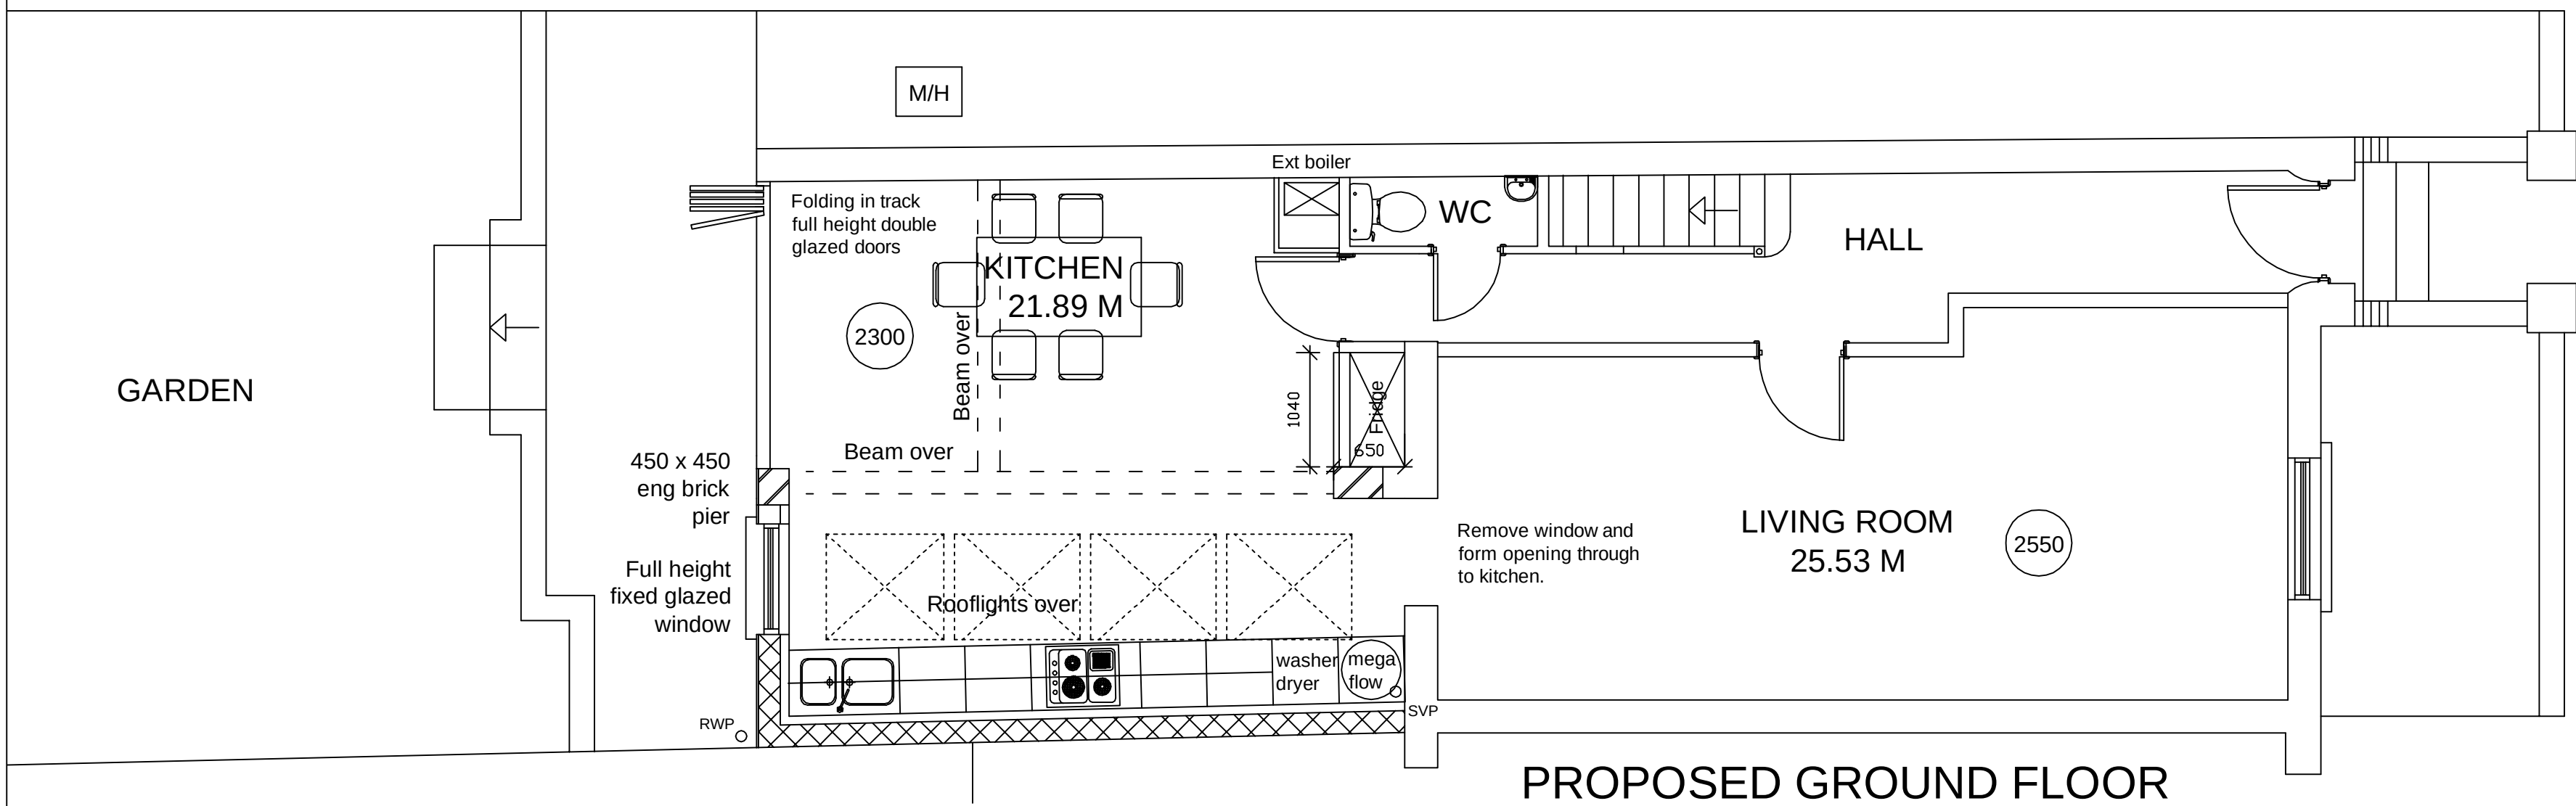

PROPOSED GROUND FLOOR

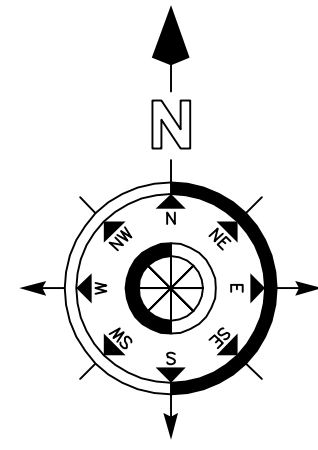

LOCATION PLAN
SCALE 1 : 1250

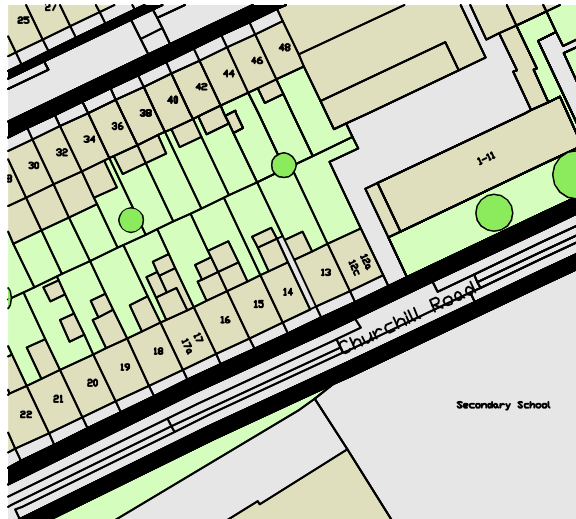

LIMITED

BCA

BRYAN CONNOR ASSOCIATES LIMITED

DESIGN & PLANNING CONSULTANTS

12 CHRISTCHURCH ROAD, LONDON. N8 9QL Tel: 020 8340 9294 Fax: 020 8348 6783

Email: bryan@bca.demon.co.uk

THIS DRAWING IS THE PROPERTY OF BRYAN CONNOR ASSOCIATES LTD AND MAY NOT BE REPRODUCED WITHOUT WRITTEN CONSENT

PROJECT:

14 CHURCHILL ROAD LONDON NW5 1AN

CLIENT:

MR & MRS W. EVERITT

DESCRIPTION:

PROPOSED PLANS & ELEVATION

DRAWING No.

11-24-02

SCALE.

1:50 @ A1

REVISION.

B

DATE.

28/11/11

NO DIMENSIONS TO BE SCALED FROM THIS DRAWING.

