




REVISION No.	REVISION NOTES	DATE
-	-	-

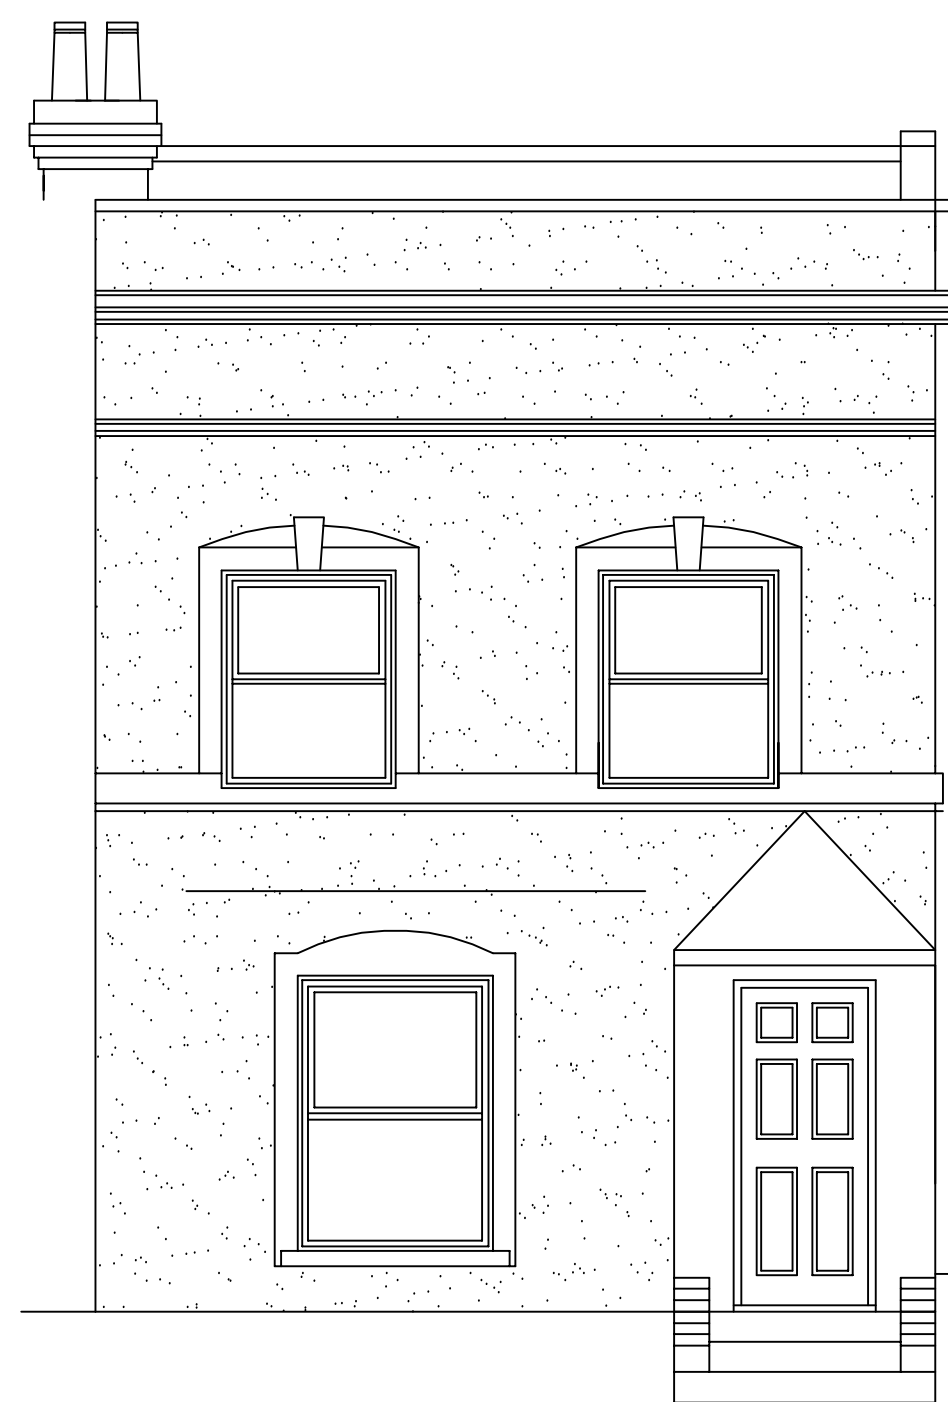

EXISTING FRONT ELEVATION

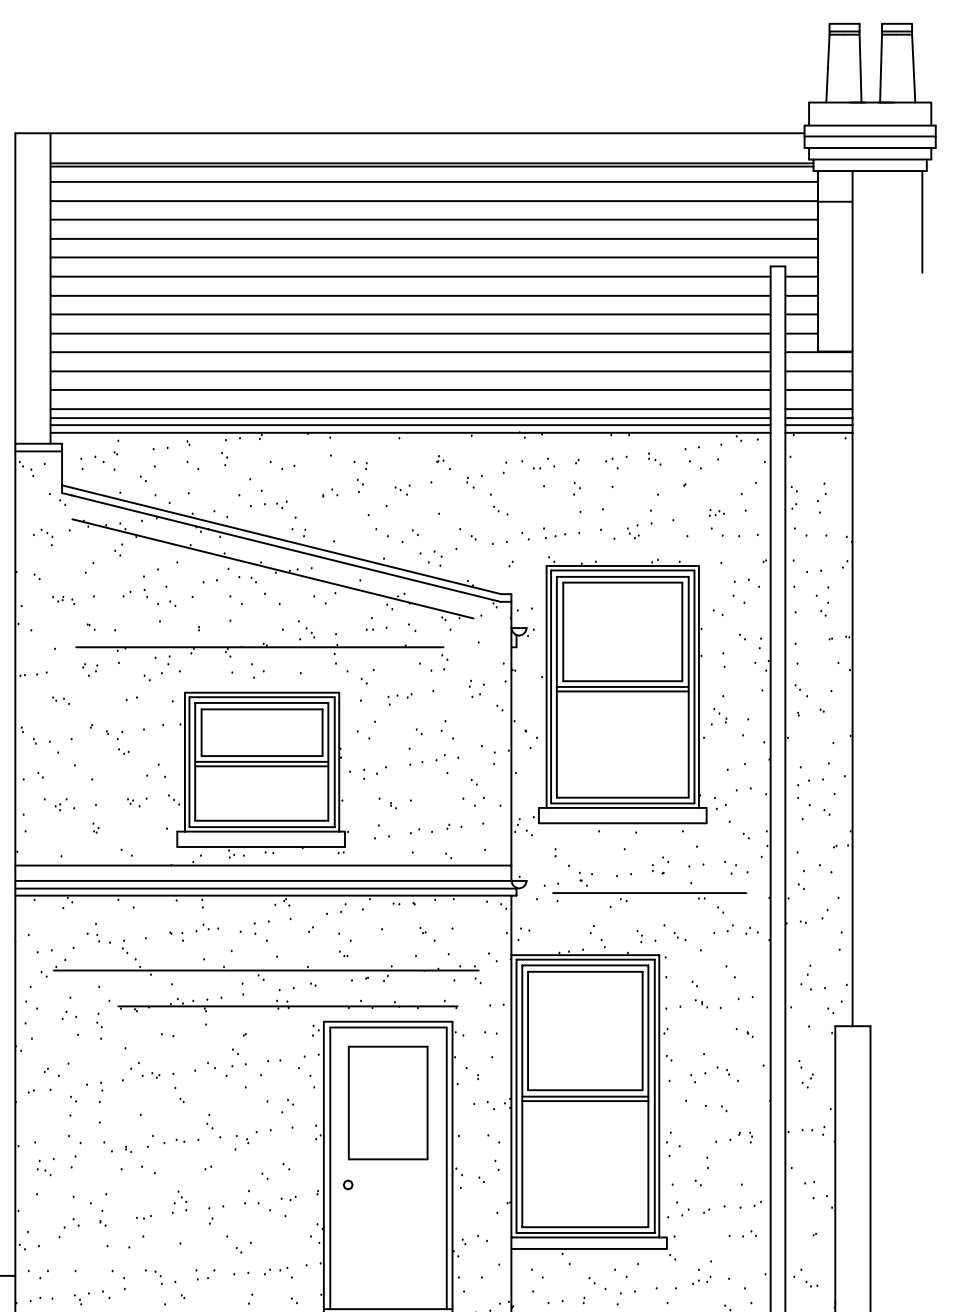



EXISTING REAR ELEVATION

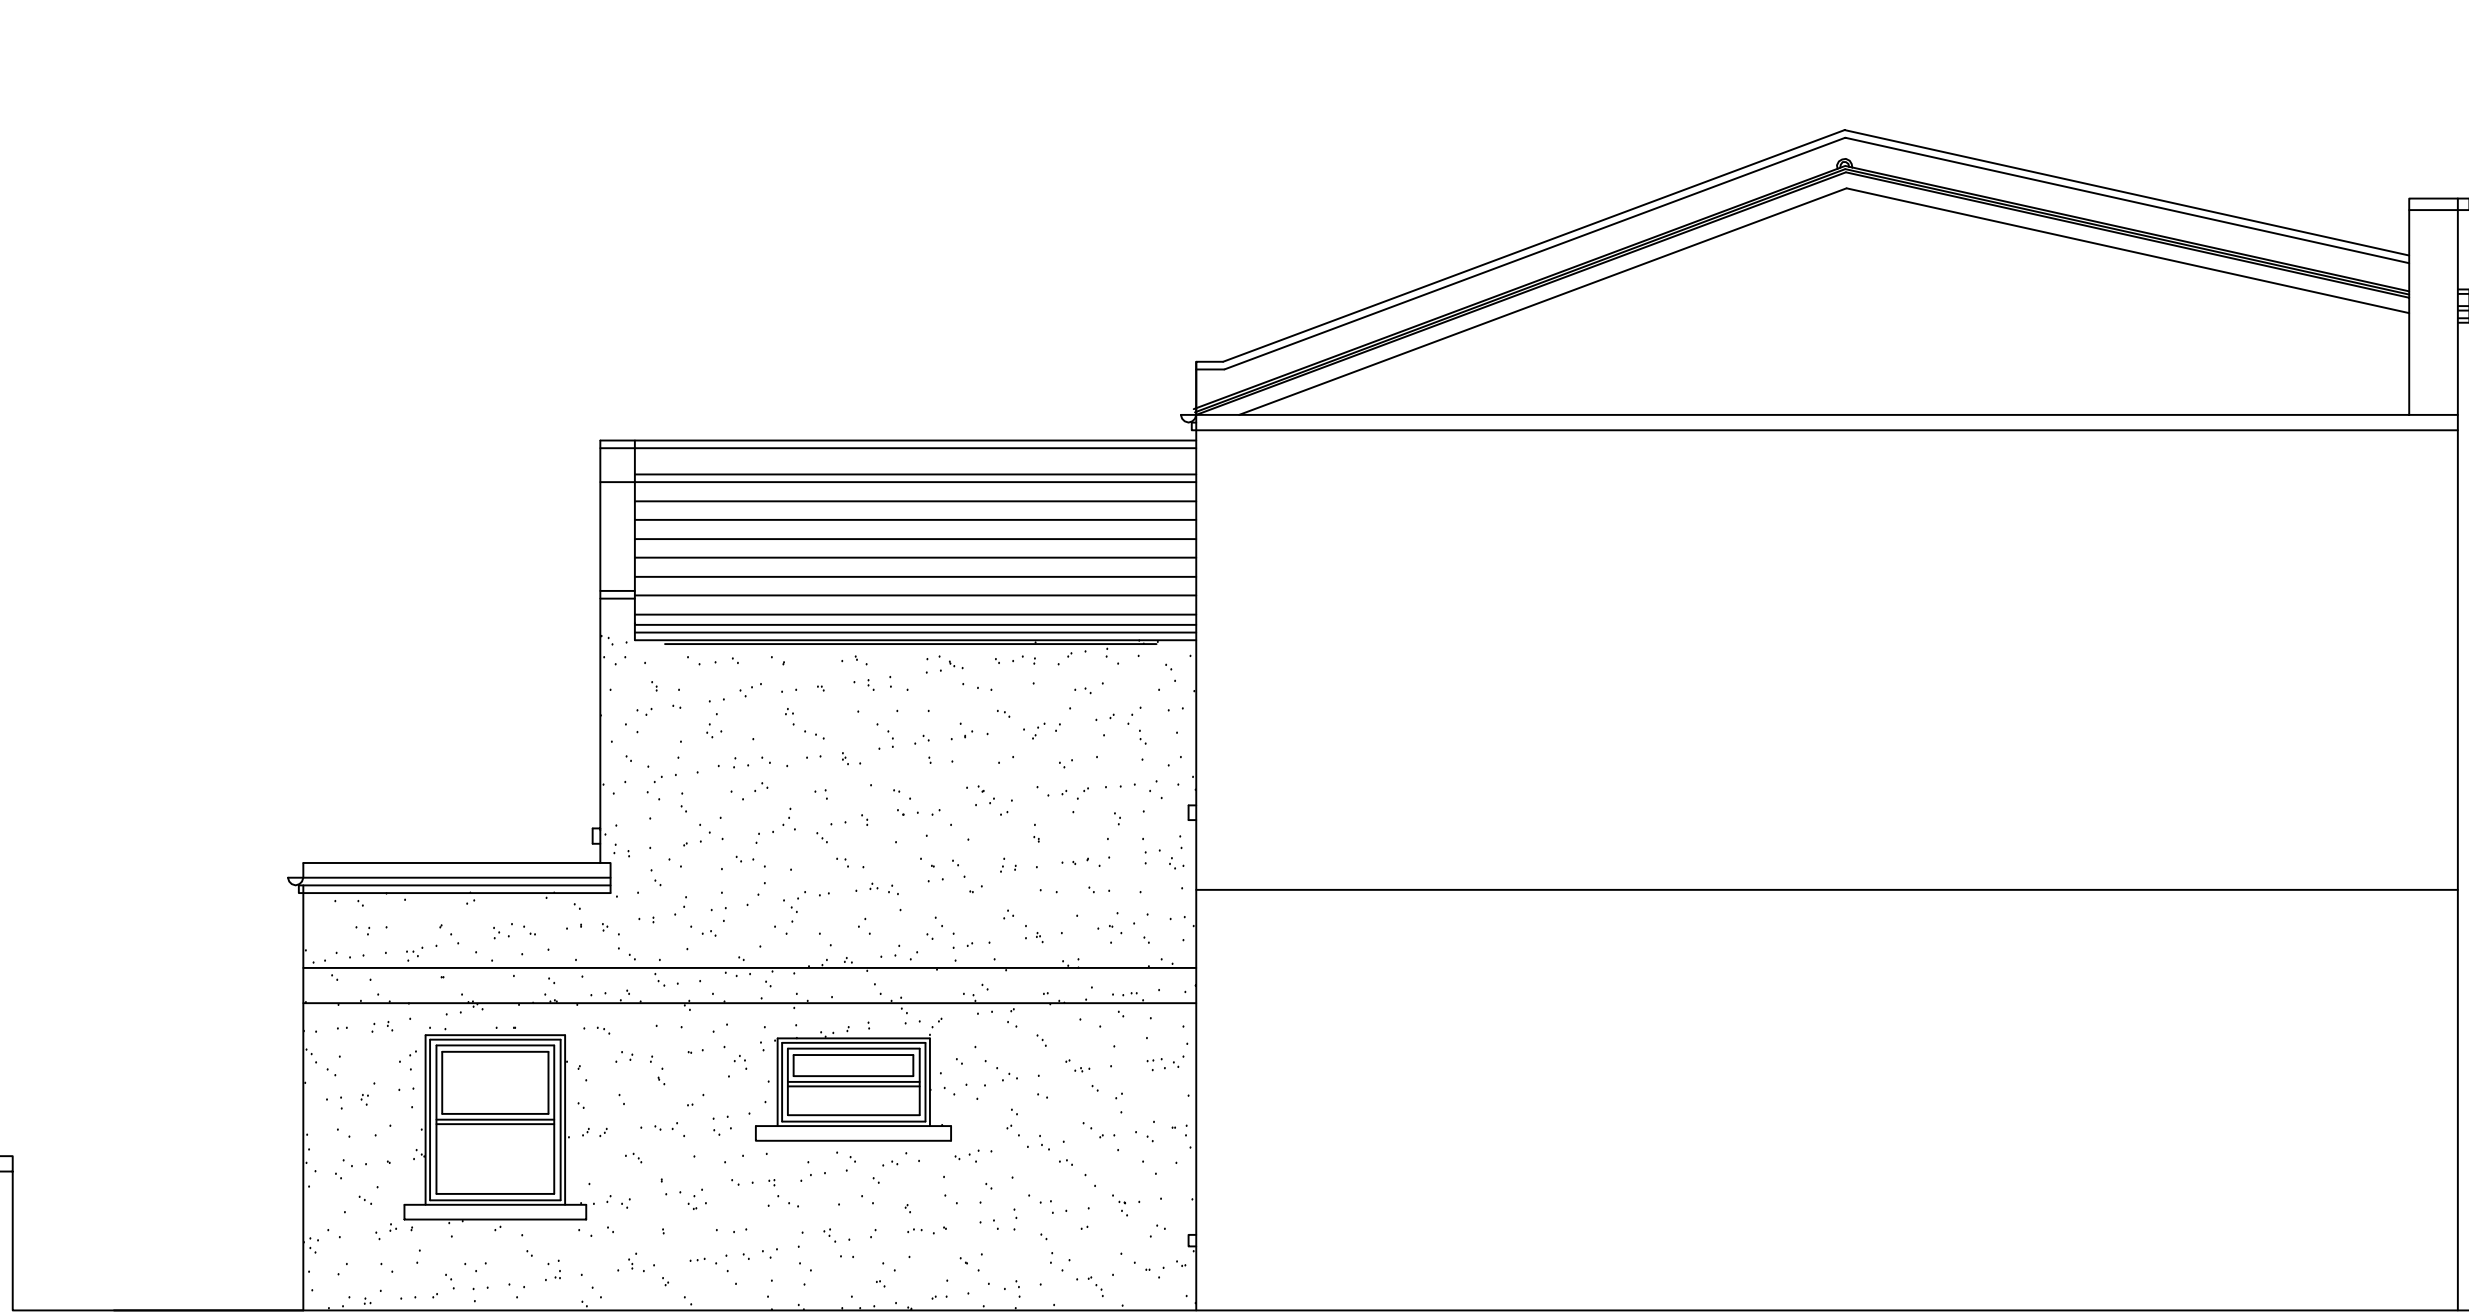

EXISTING SIDE ELEVATION




EXISTING REAR SECTION

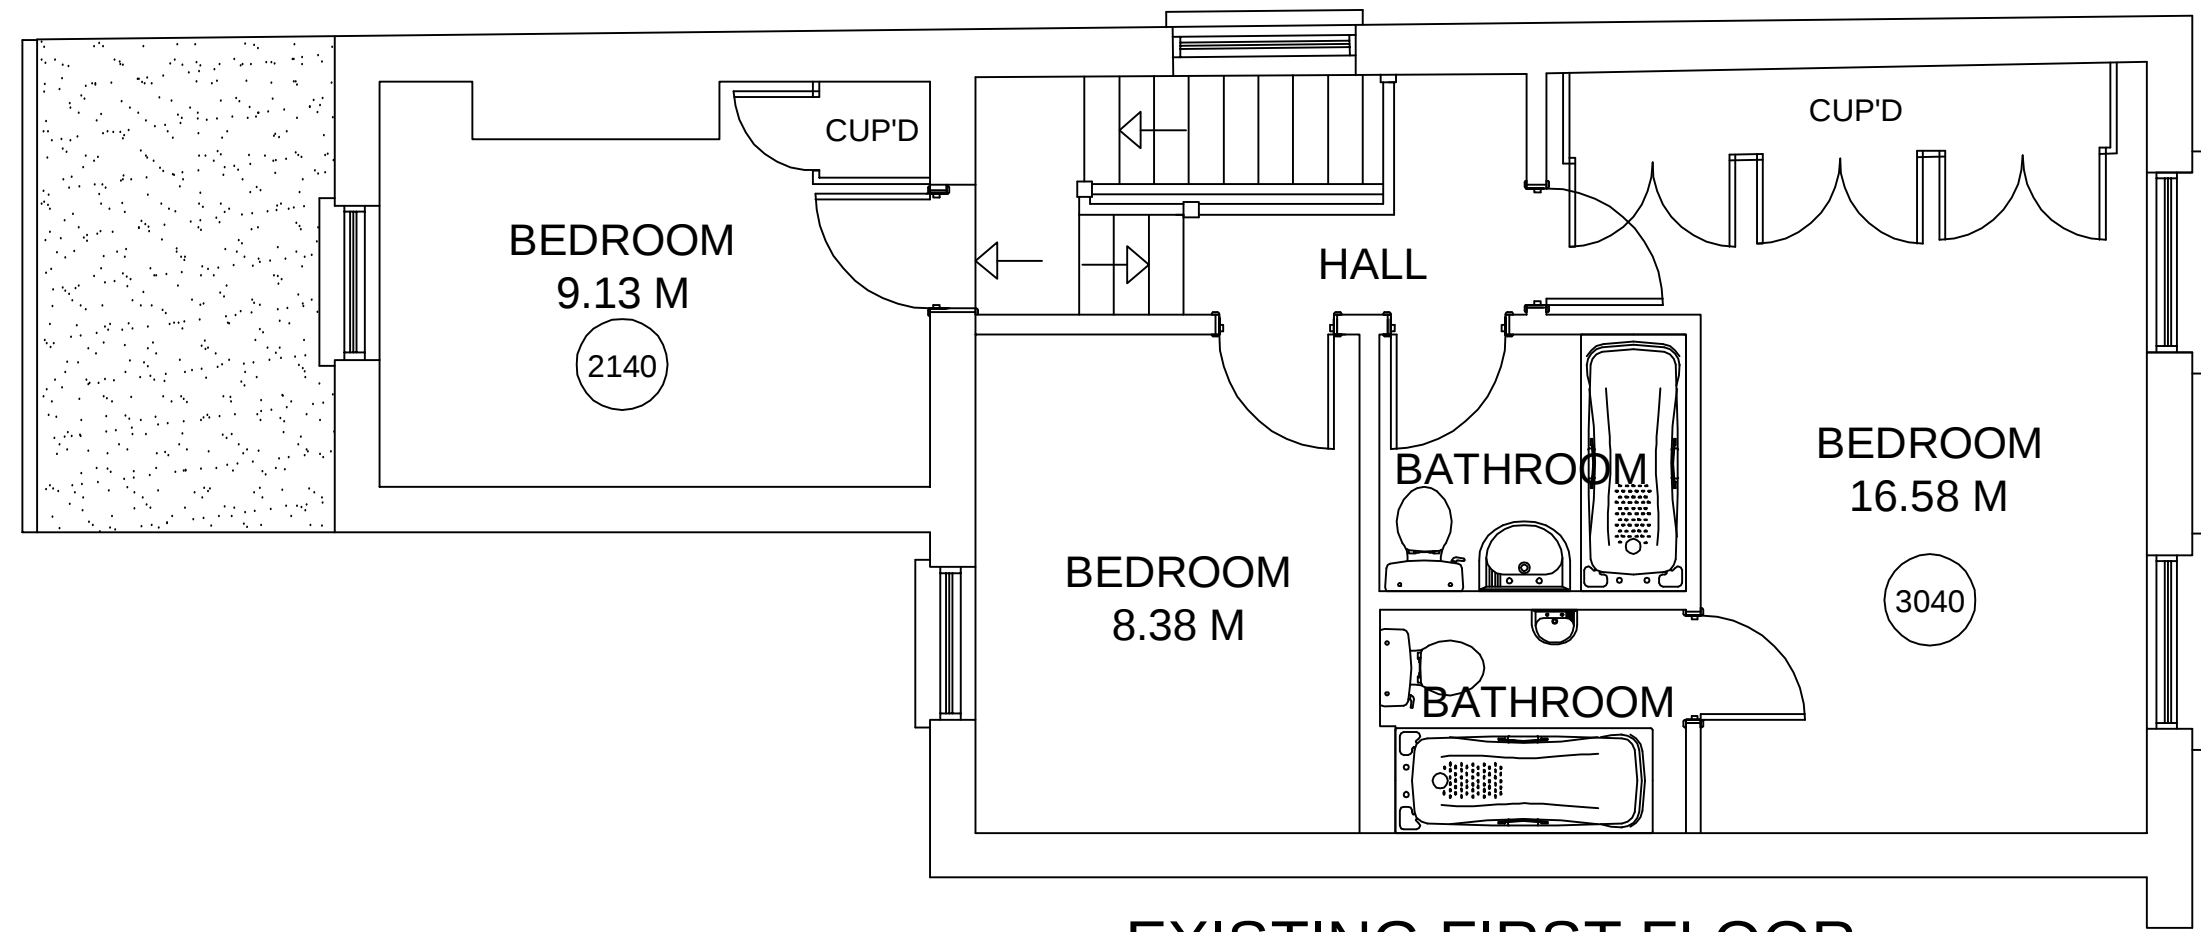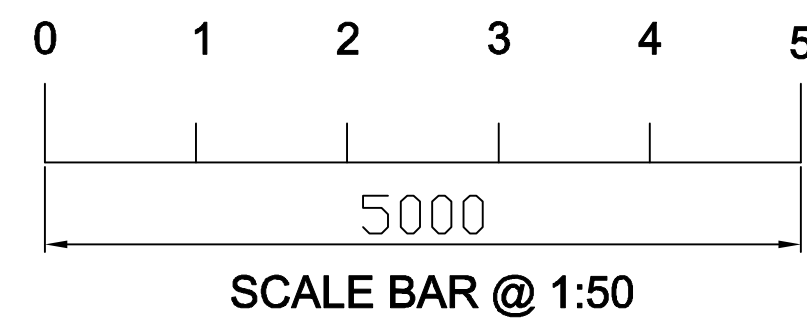


EXISTING FIRST FLOOR




EXISTING SIDE SECTION
ISSUE - PLANNING 12/12/11

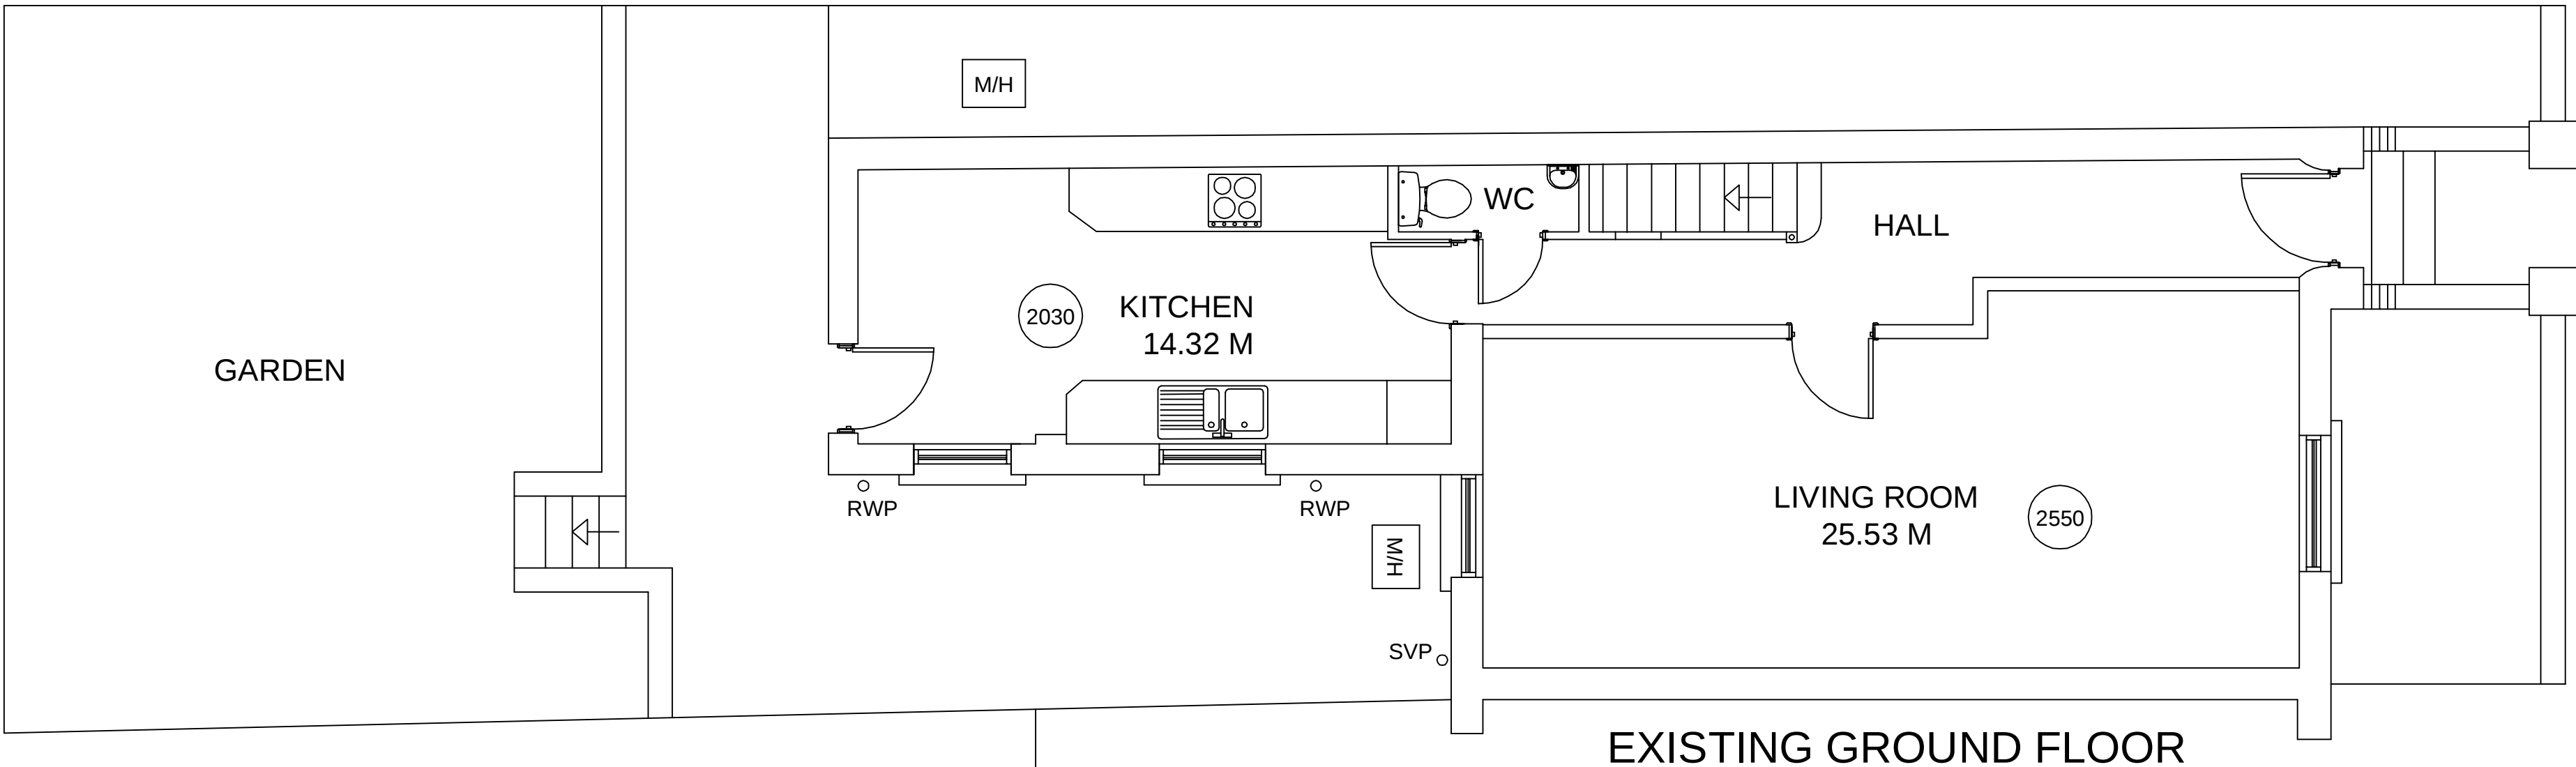

EXISTING GROUND FLOOR

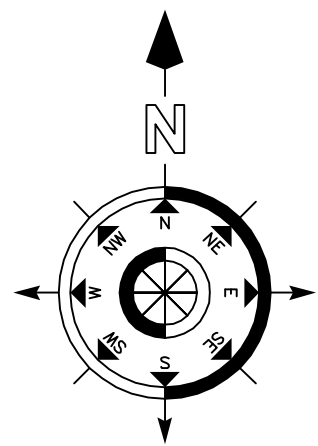

LOCATION PLAN
SCALE 1 : 1250

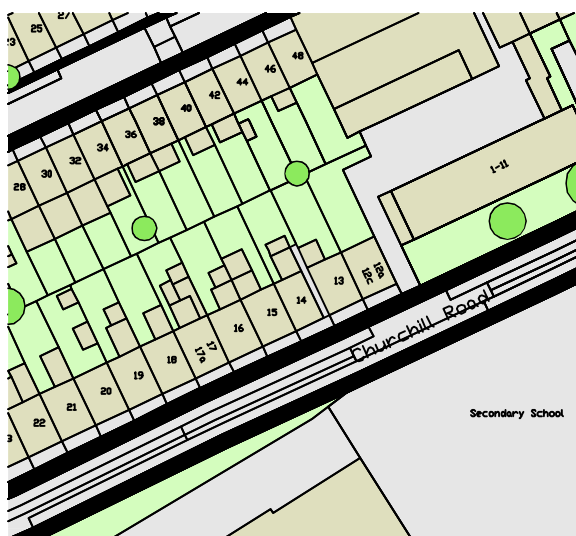

BCA
BRYAN CONNOR ASSOCIATES LIMITED
DESIGN & PLANNING CONSULTANTS

12 CHRISTCHURCH ROAD, LONDON. N8 9QL Tel: 020 8340 9294 Fax: 020 8348 6783
Email: bryan@bca.demon.co.uk

THIS DRAWING IS THE PROPERTY OF BRYAN CONNOR ASSOCIATES LTD AND MAY NOT BE REPRODUCED WITHOUT WRITTEN CONSENT

PROJECT: 14 CHURCHILL ROAD LONDON NW5 1AN

CLIENT: MR & MRS W. EVERITT

DESCRIPTION: EXISTING PLANS & ELEVATION

DRAWING No. 11-24-01 SCALE. 1:50 @ A1
REVISION. - DATE. 28/11/11

NO DIMENSIONS TO BE SCALED FROM THIS DRAWING.

