





EXISTING FRONT ELEVATION

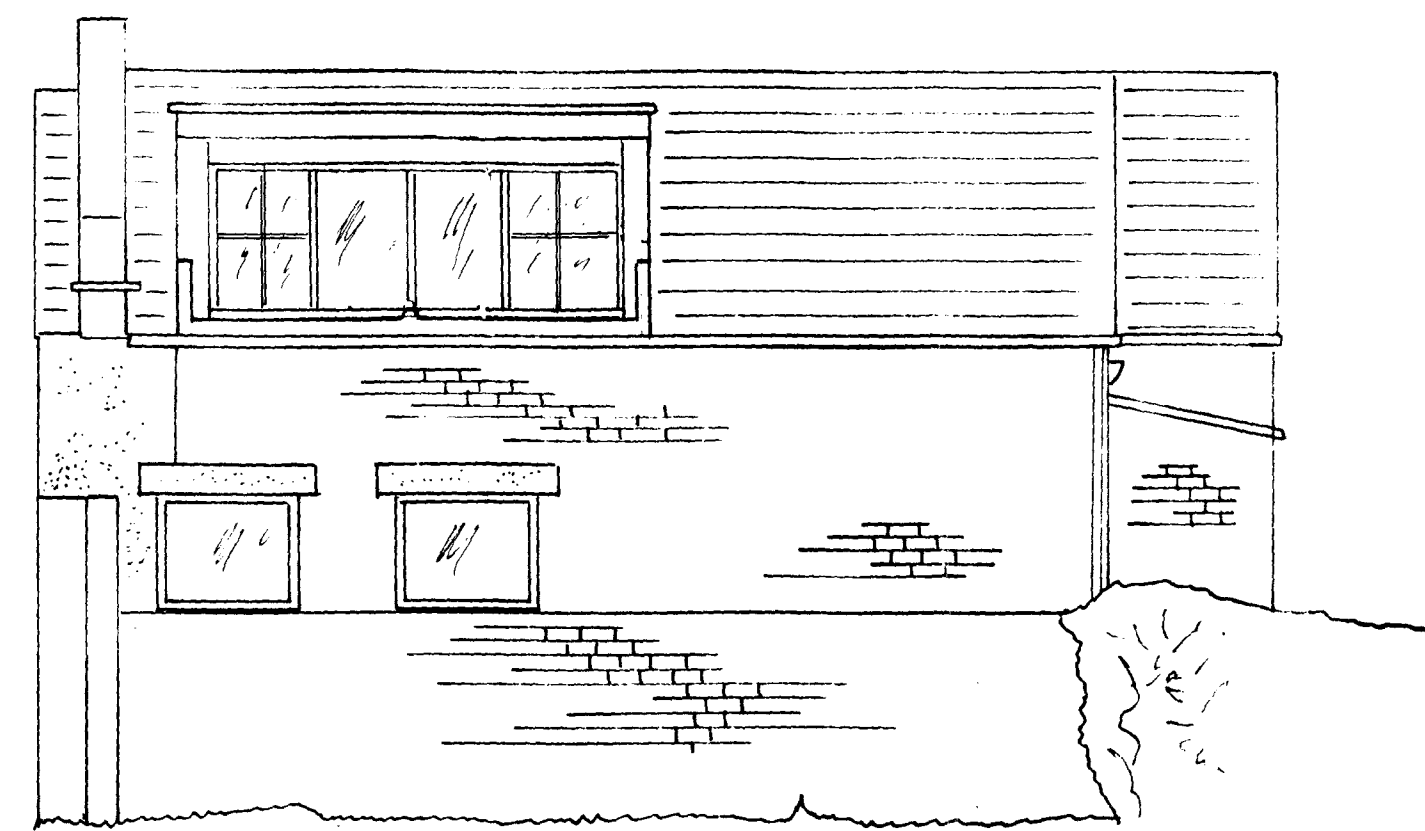


EXISTING REAR ELEVATION




EXISTING SIDE ELEVATION

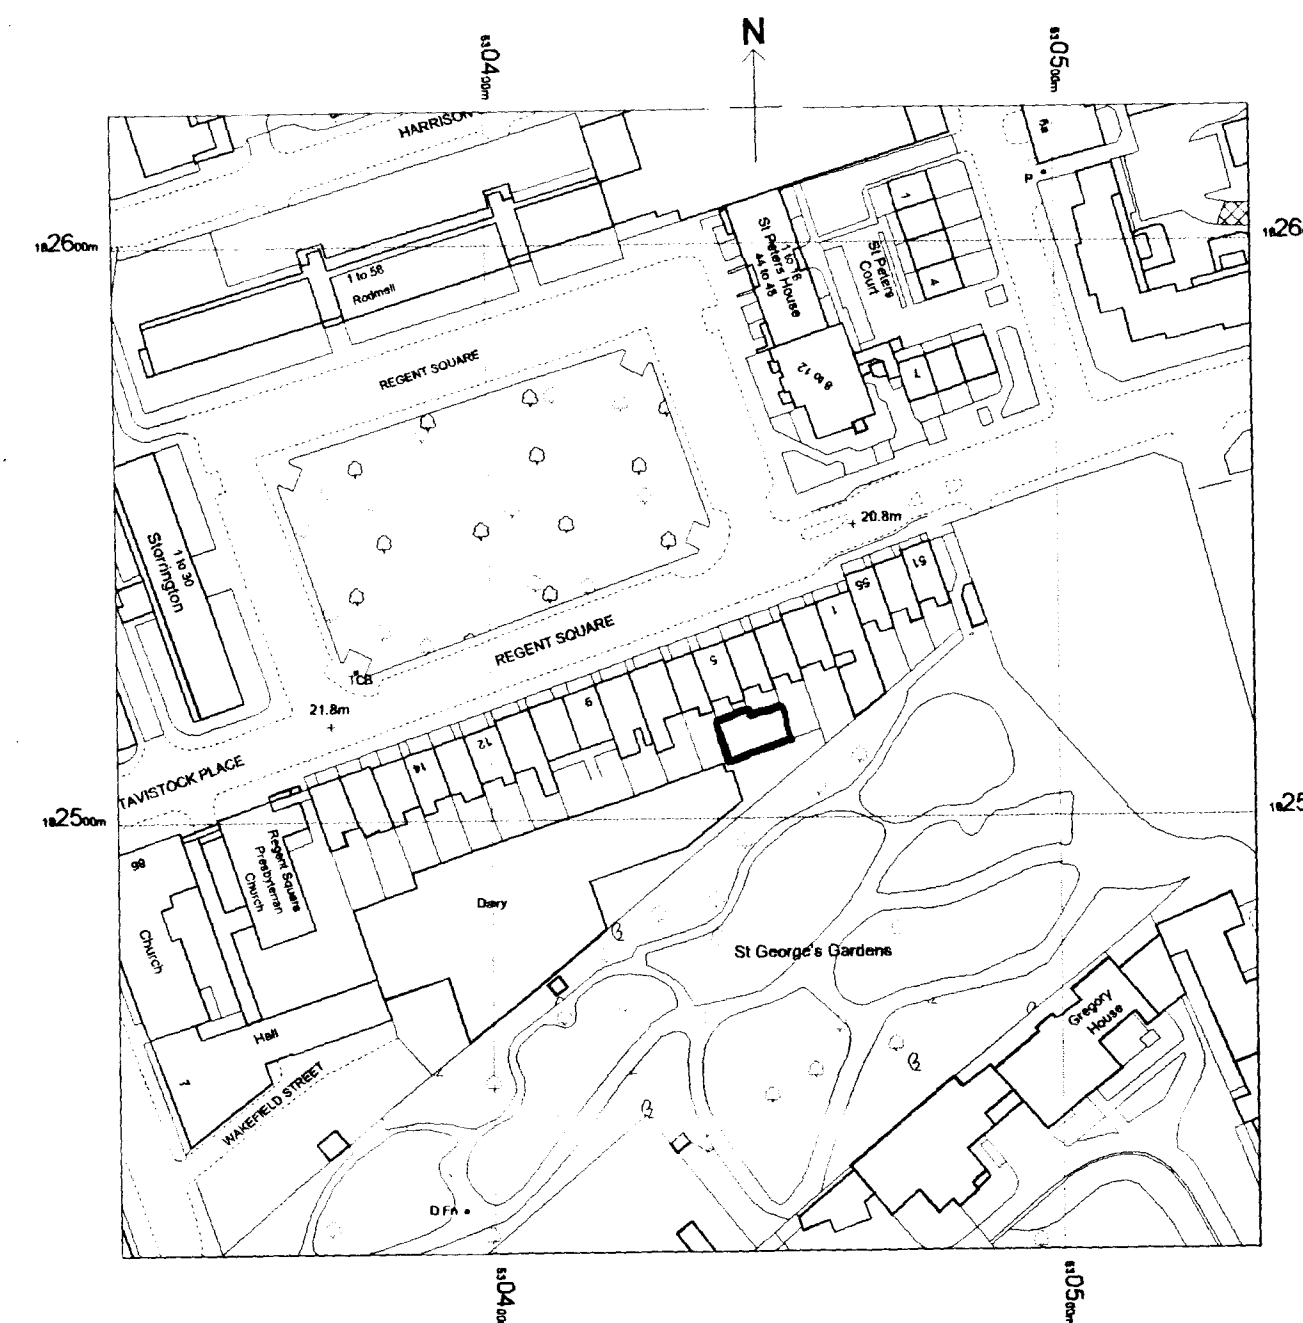


LOCATION PLAN 1:1250

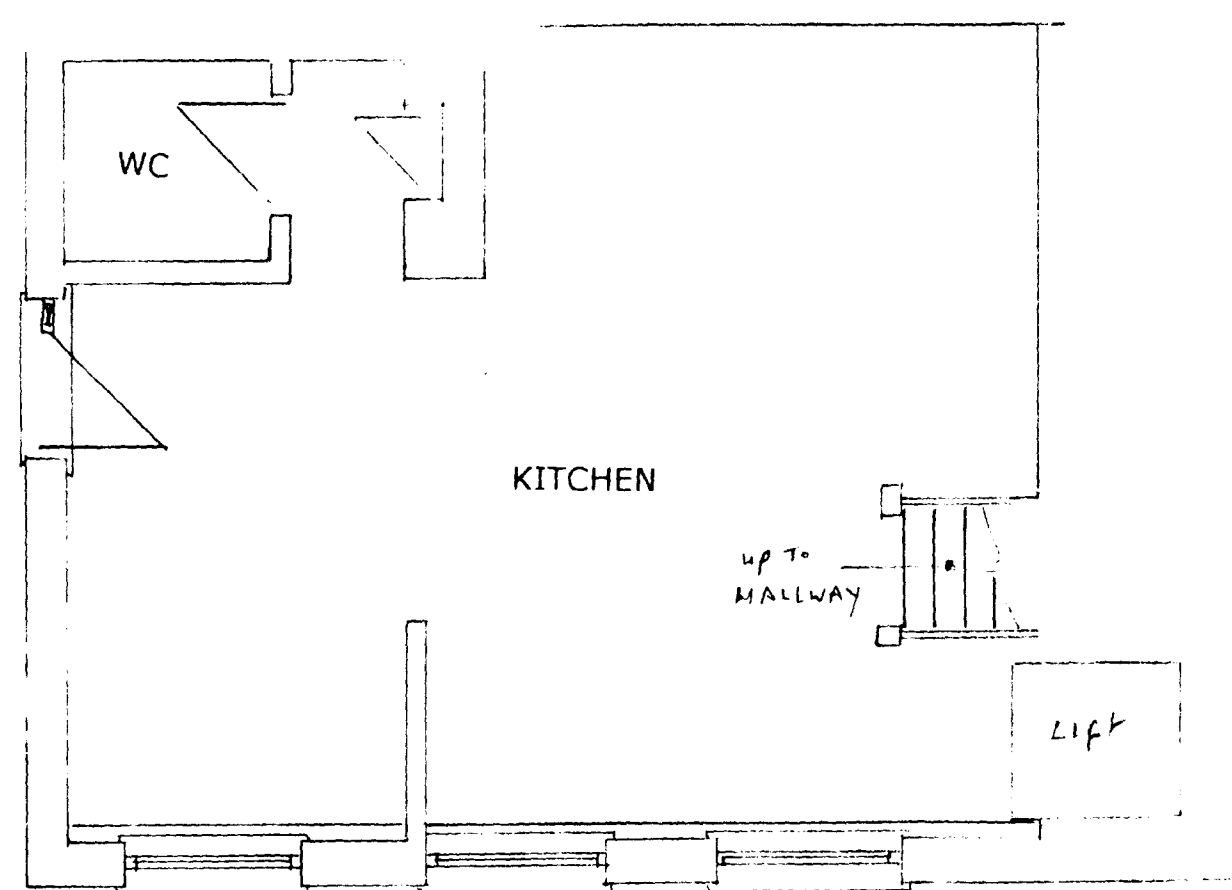


EXISTING LOWER GROUND FLOOR

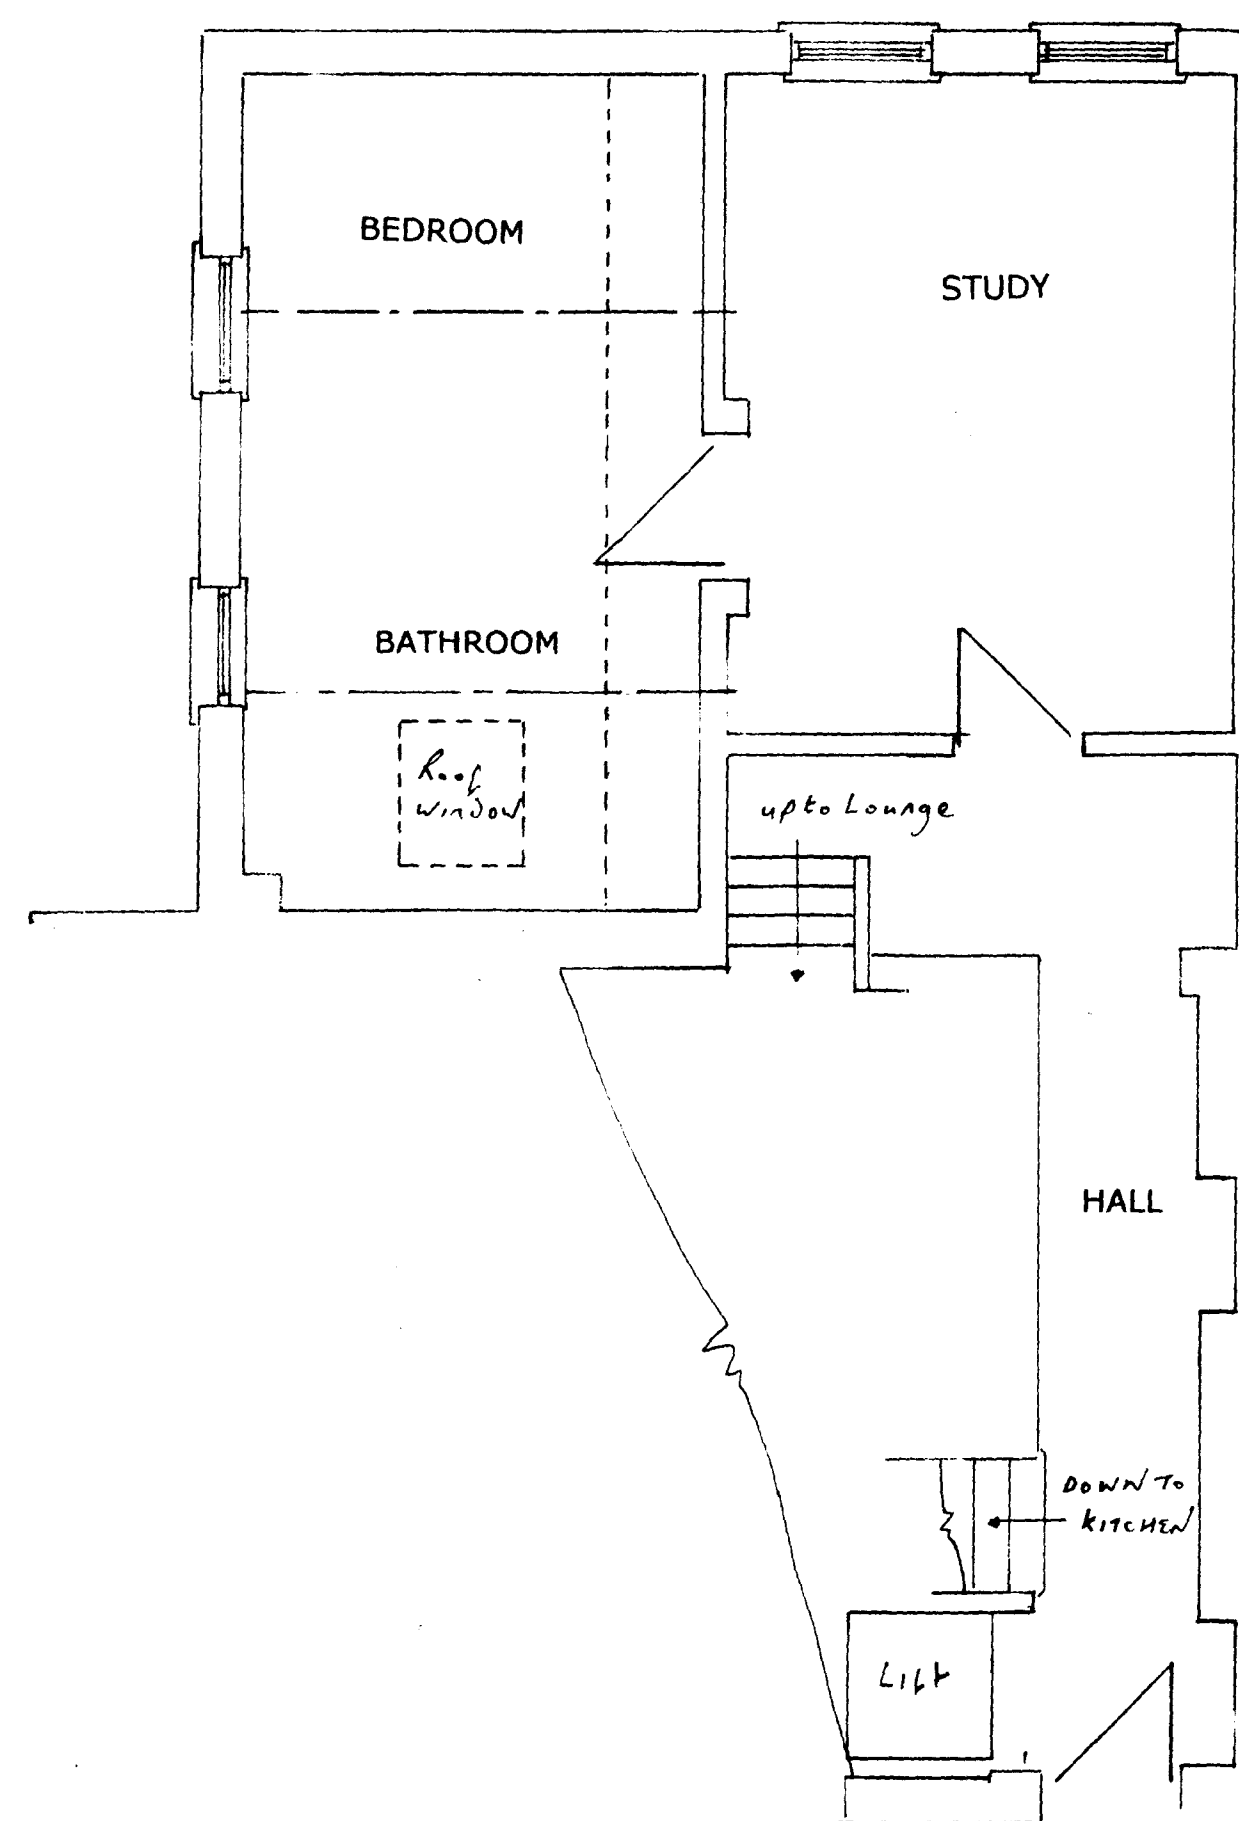


EXISTING GROUND FLOOR

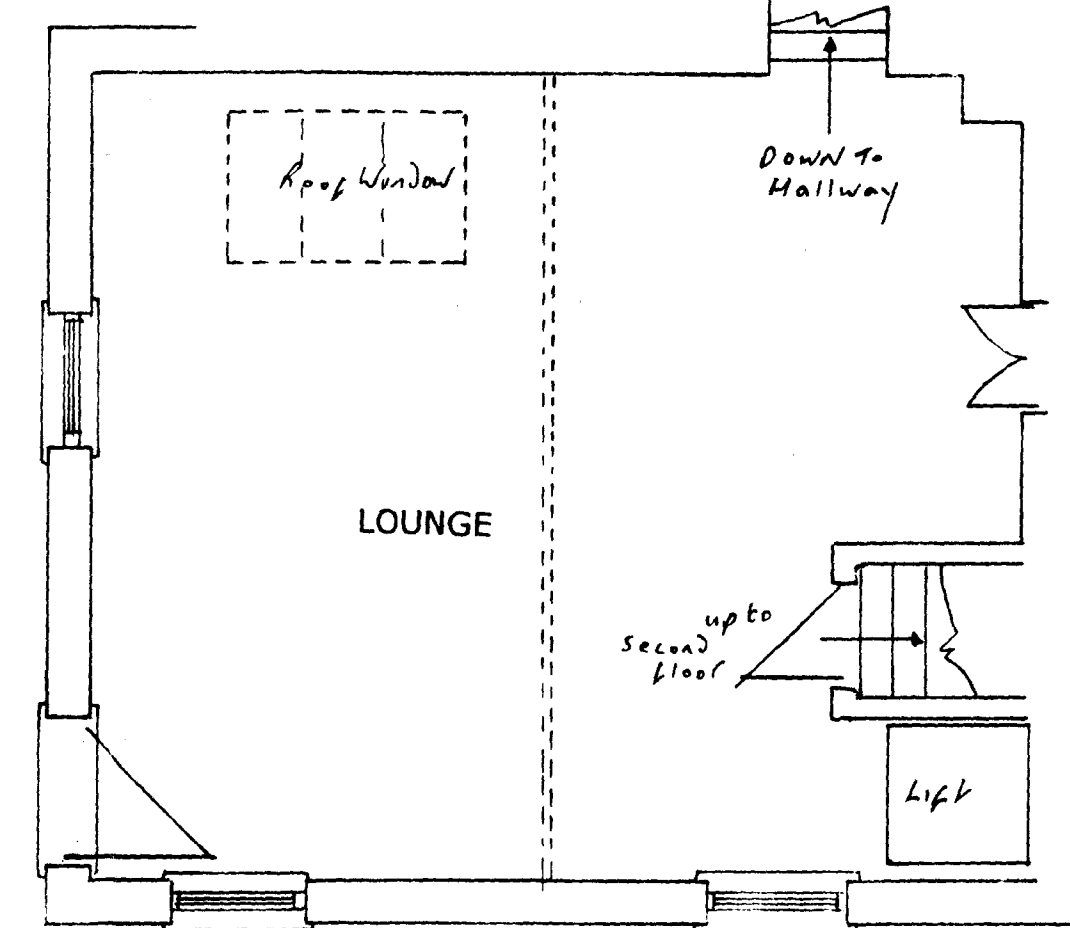

EXISTING FIRST FLOOR

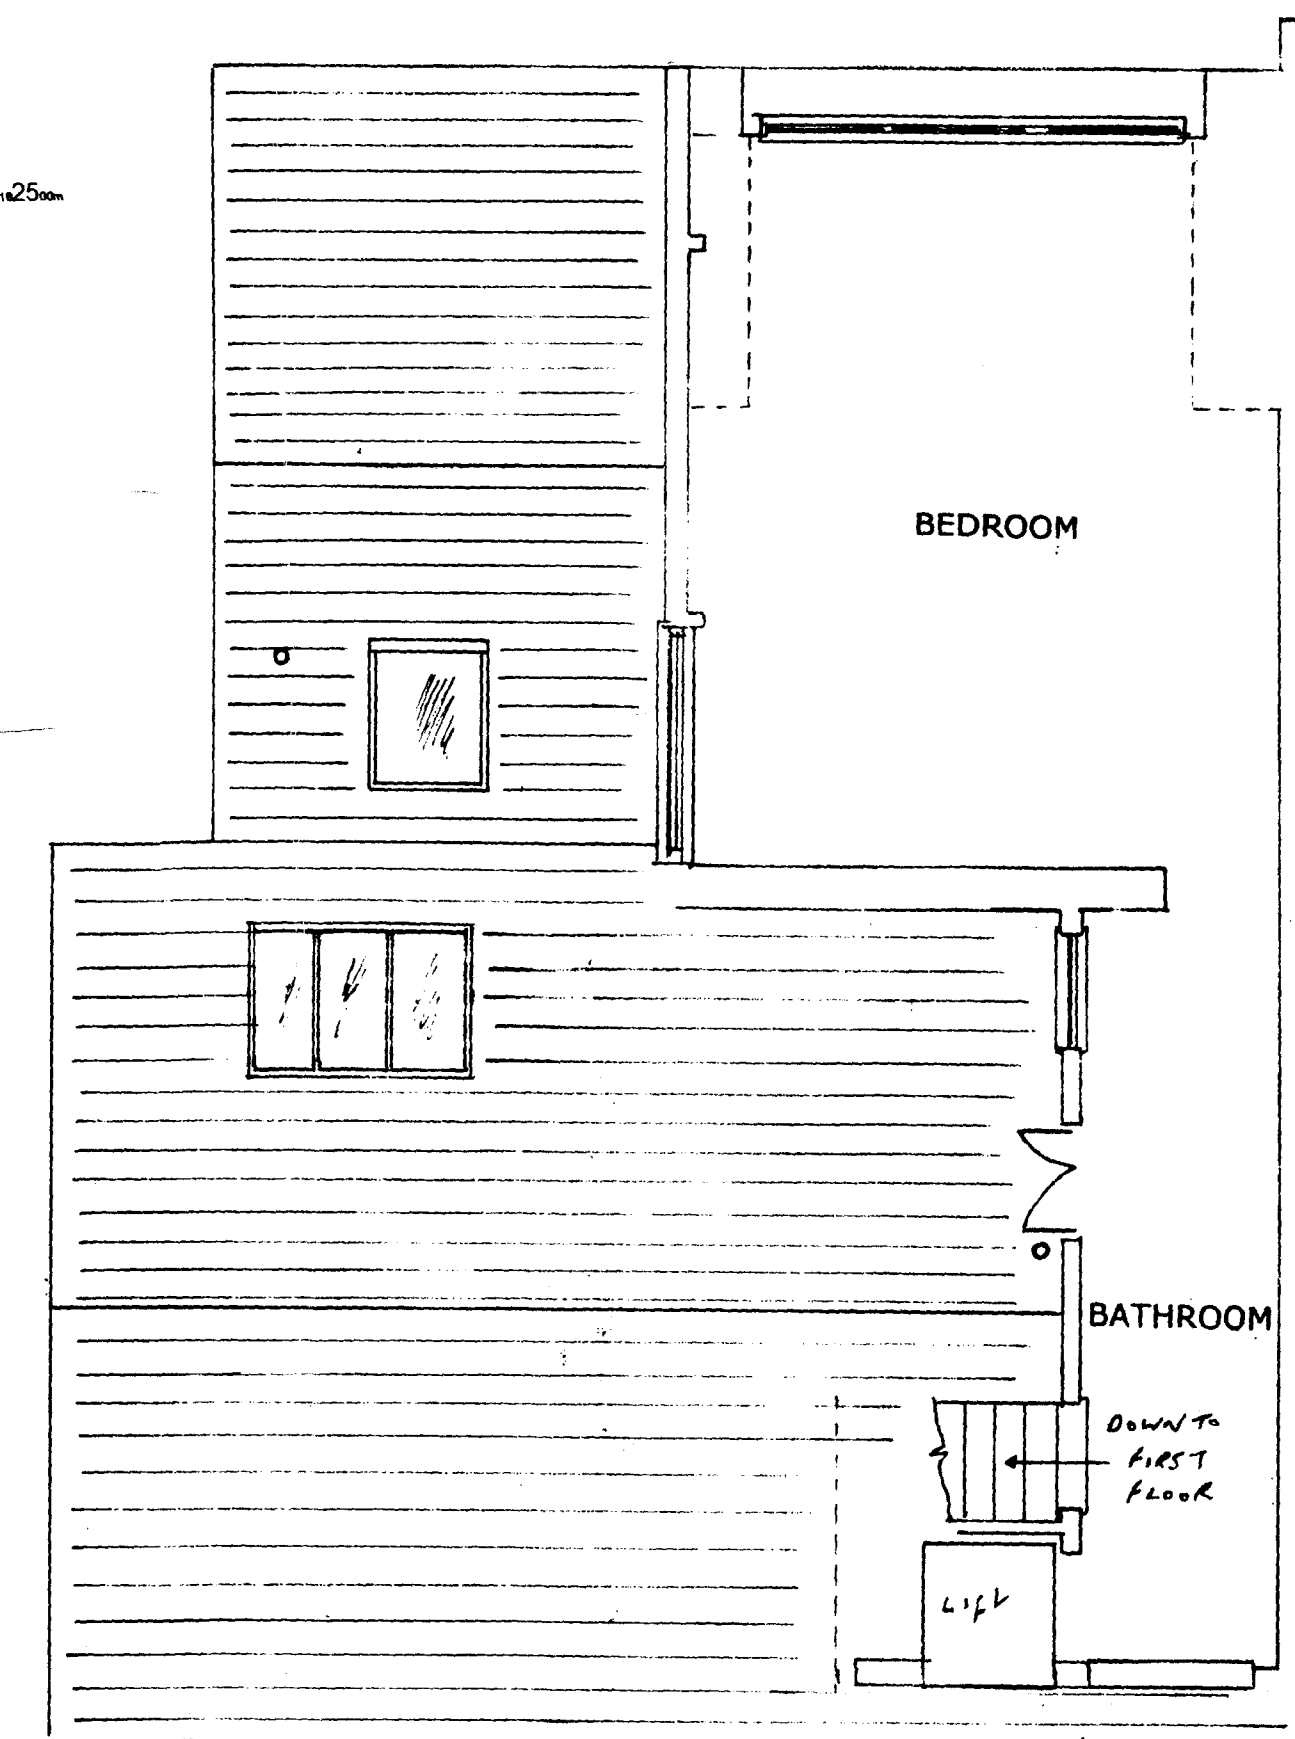

EXISTING SECOND FLOOR

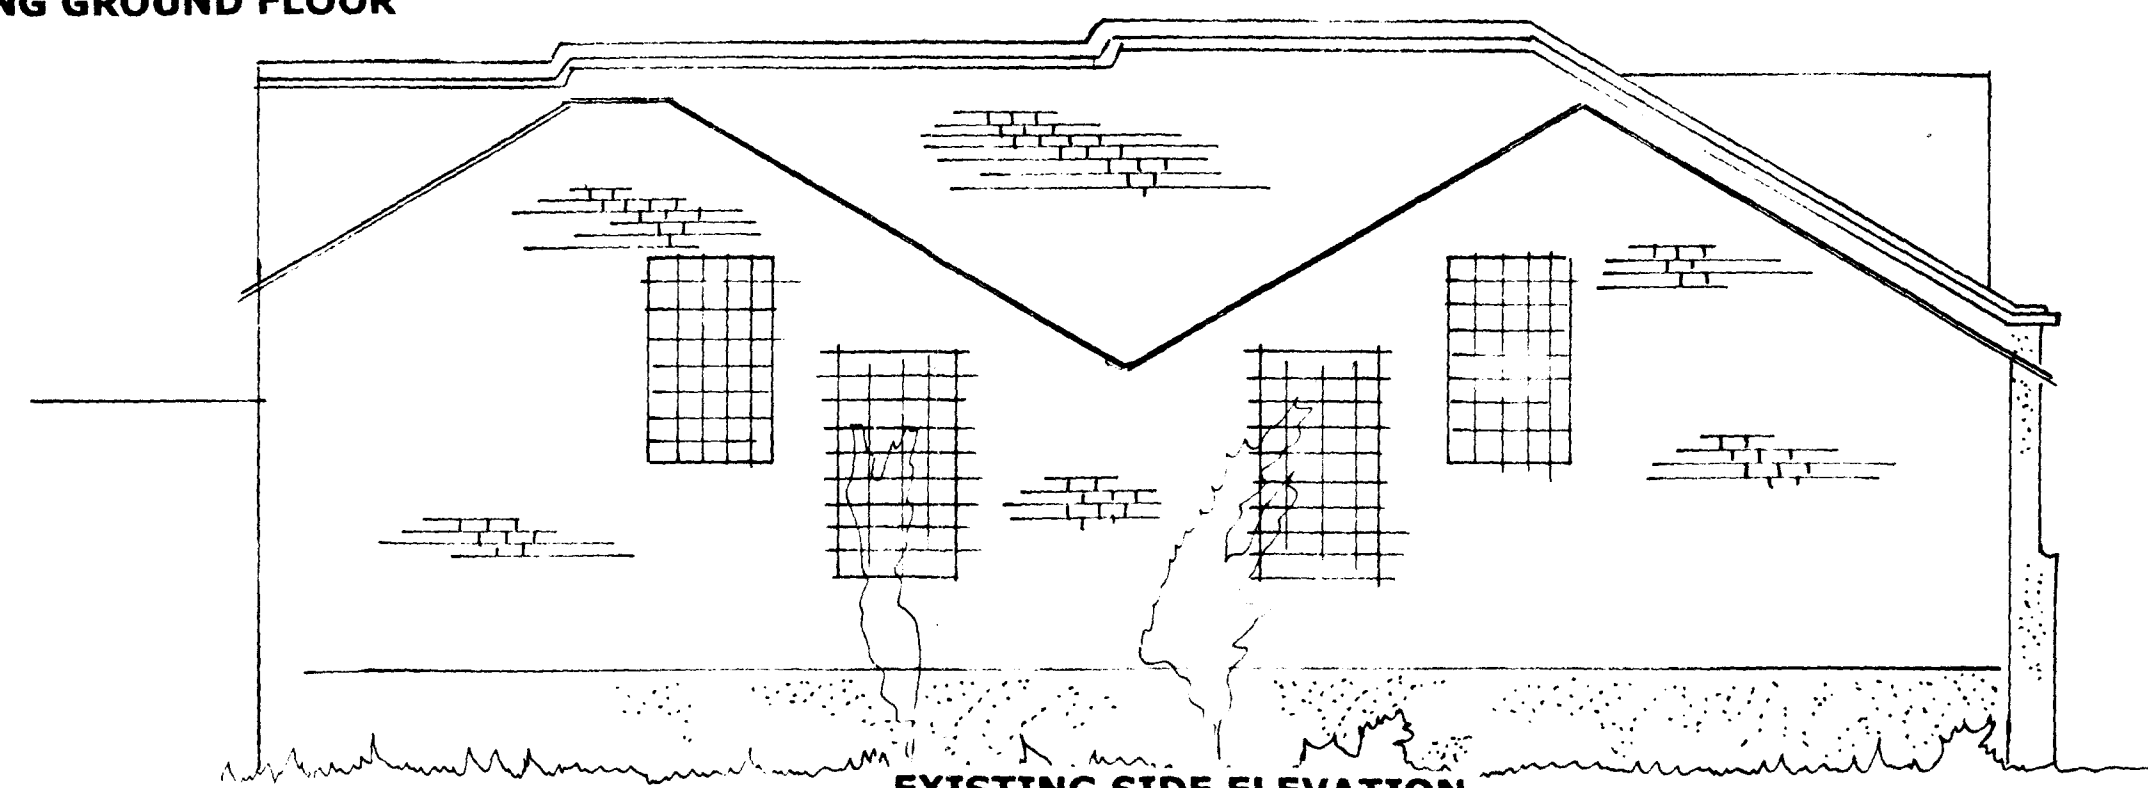

EXISTING SIDE ELEVATION

PROPOSED DORMER, ROOF WINDOW
AND REPLACEMENT WINDOWS TO REAR COTTAGE
FOR ARIEL BRUCE, STEPHEN WOOD AND MARK RIVERS-MOORE
6 REGENT SQUARE LONDON WC1H 8HZ

DRAWING 1 OF 2
EXISTING ELEVATIONS AND FLOOR PLANS
DATE NOVEMBER 2011 SCALE 1:50