
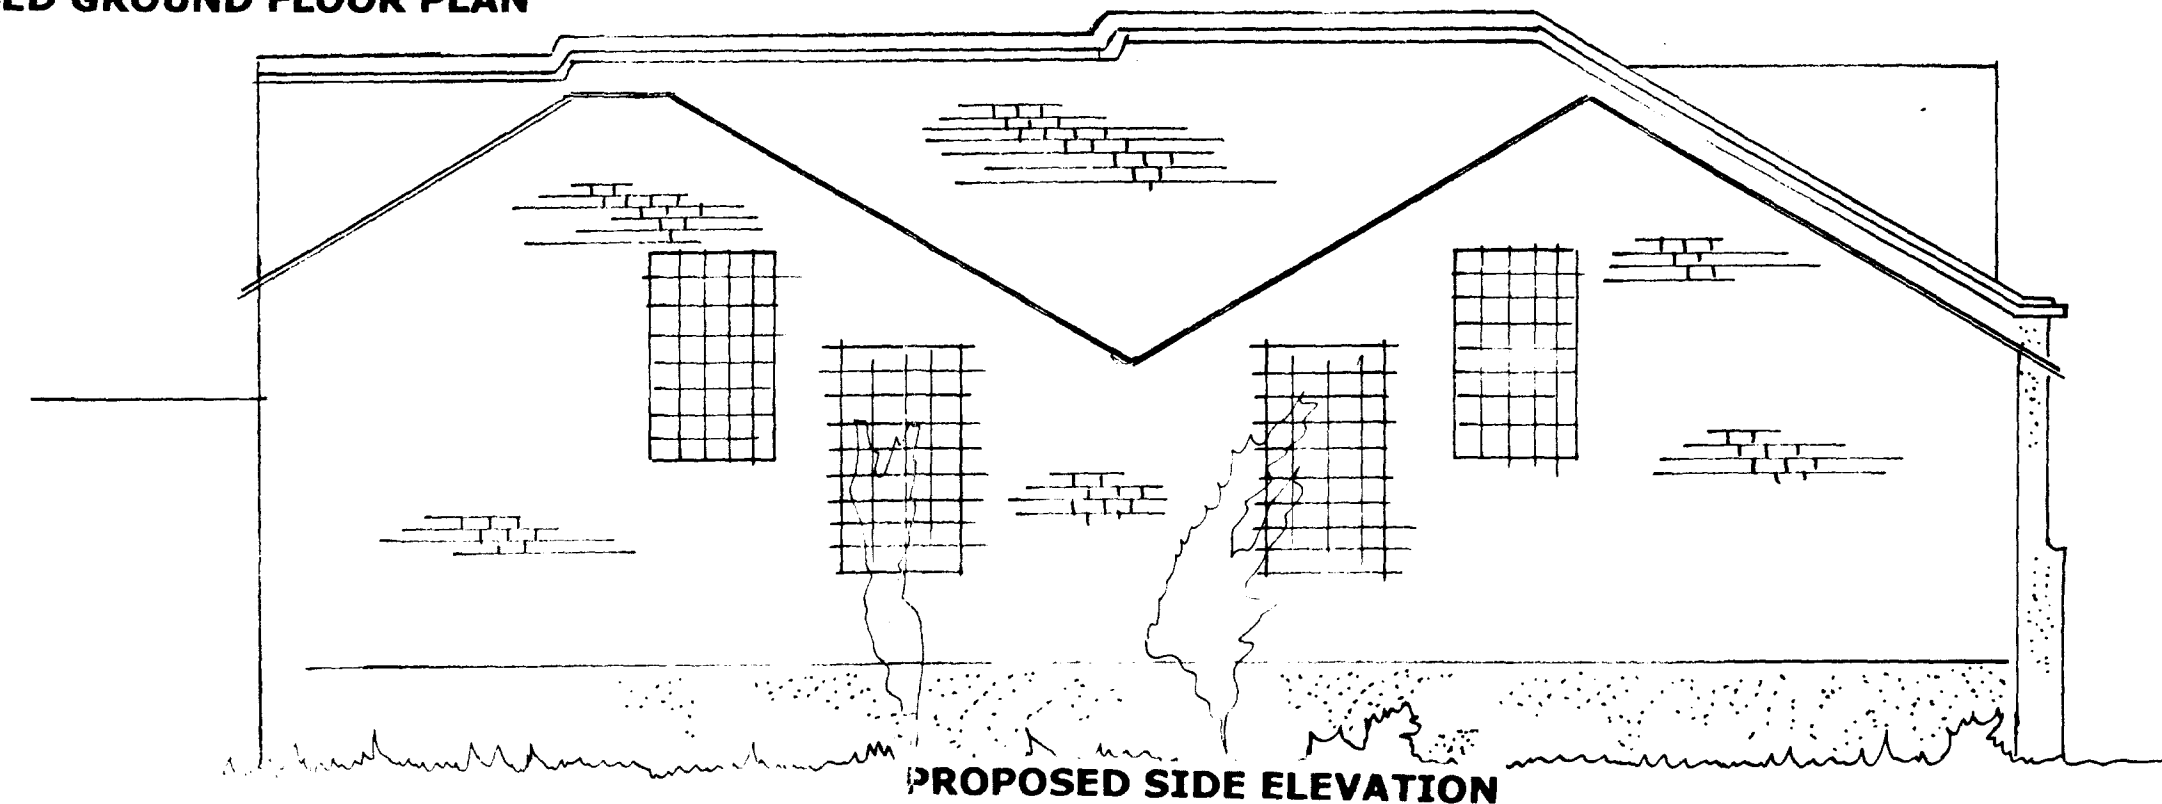


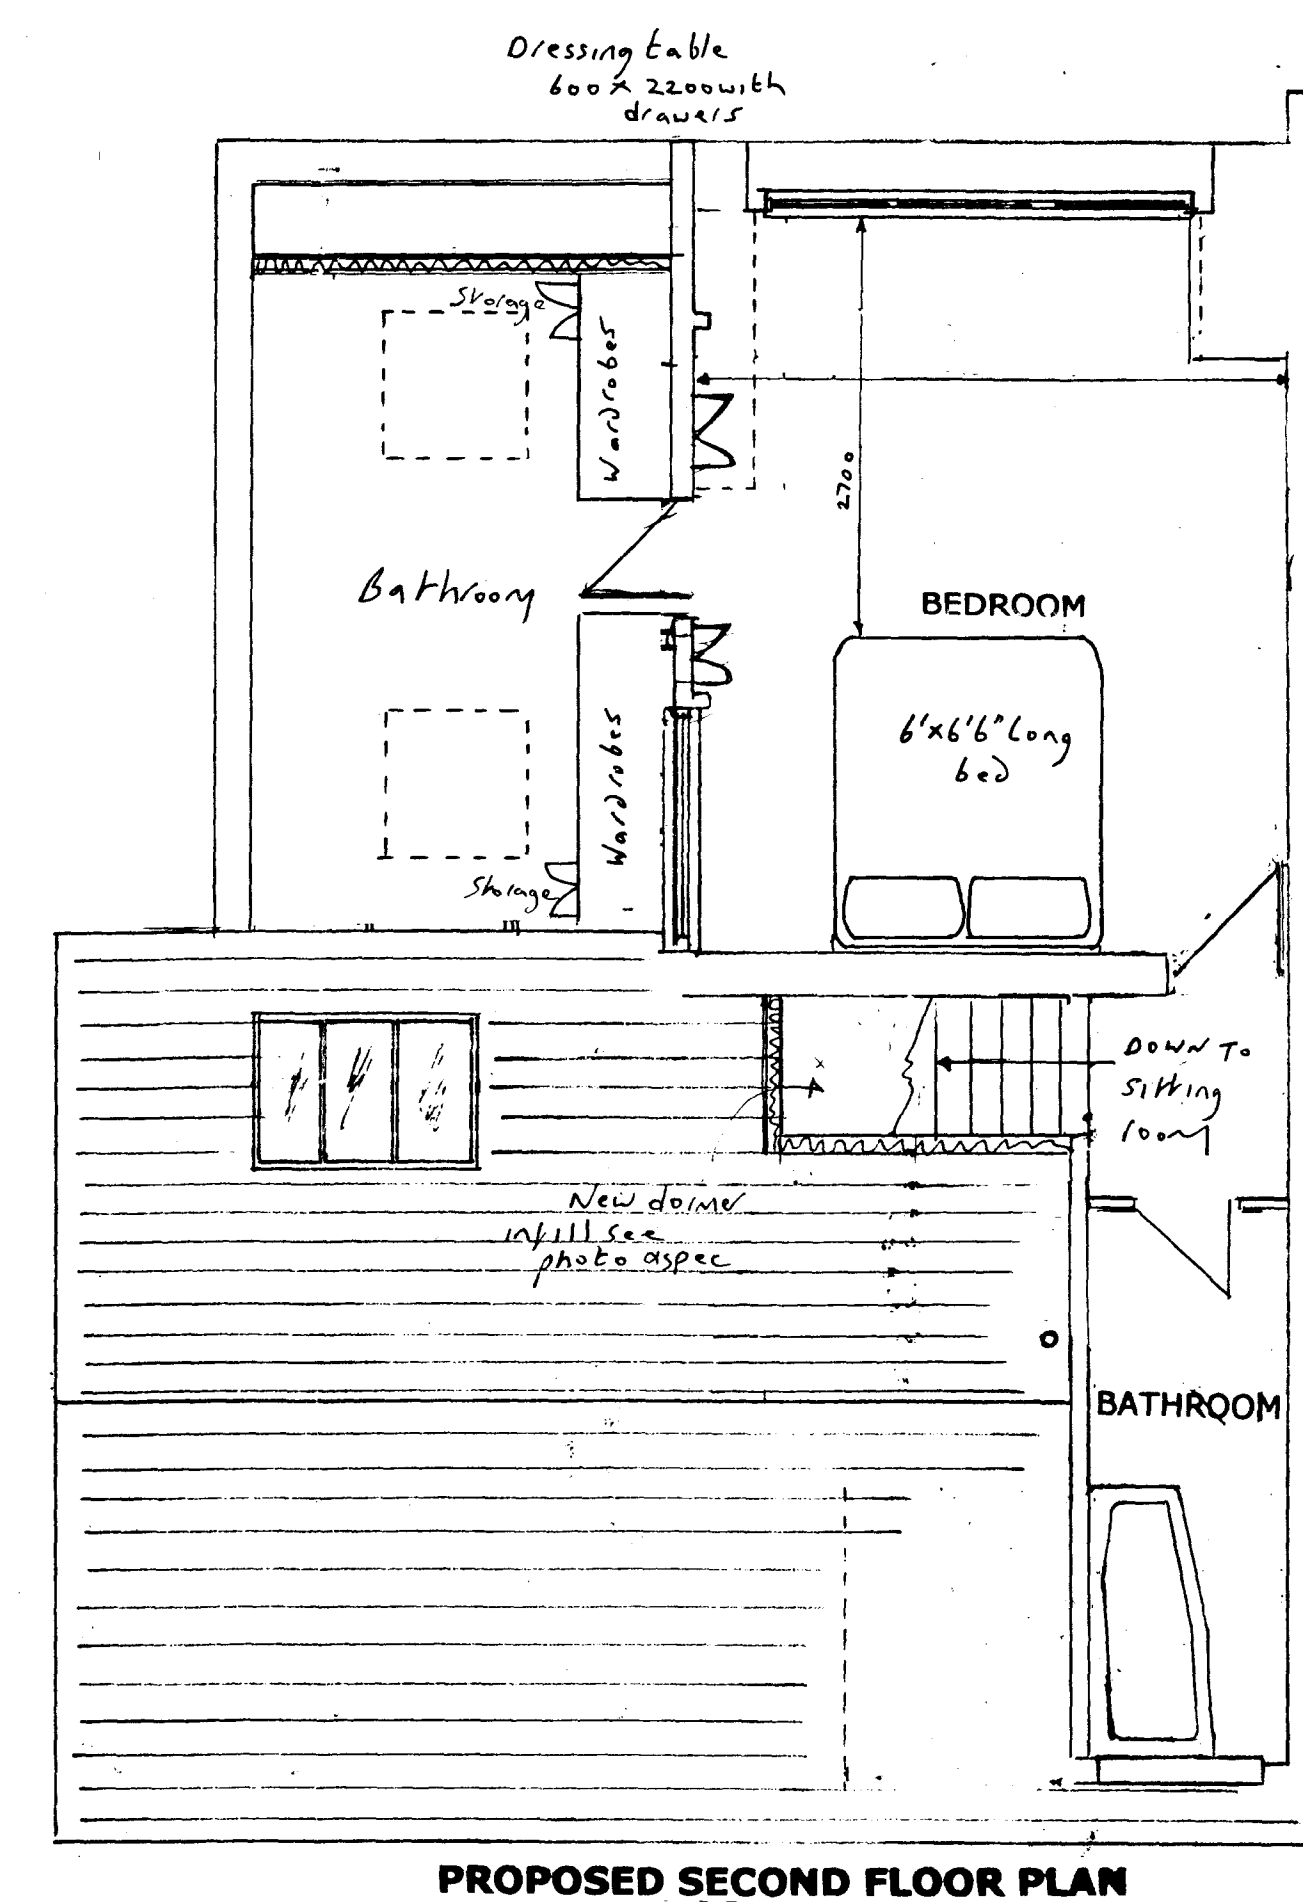

DRAWING 2 OF 2
PROPOSED ELEVATIONS AND FLOOR PLANS
DATE NOVEMBER 2011 SCALE 1:50