




jacobs webber

44 GLENTHAM RD
LONDON SW13 9JJ UK
T: +44 (0) 20 8600 7580
F: +44 (0) 20 8600 7599
www.jacobswebber.com

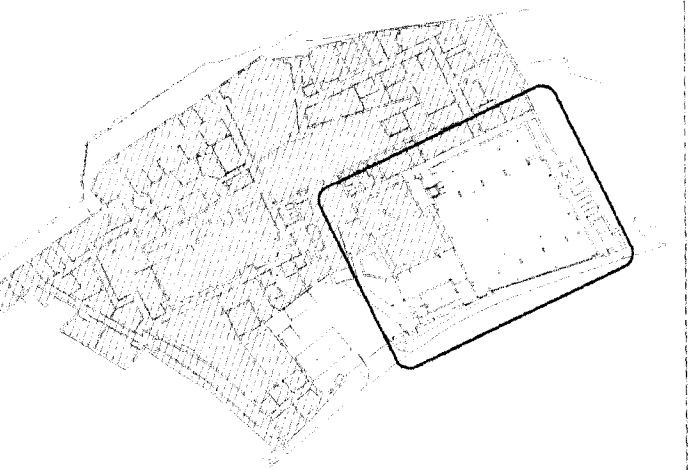

LEGEND:
NOT IN CONTRACT


1/ DO NOT SCALE FROM THIS DRAWING
2/ THIS DRAWING SHOULD BE READ IN CONJUNCTION WITH ALL
RELEVANT ENGINEERS DRAWINGS
3/ DIMENSIONS SHOULD BE SITE VERIFIED AND DISCREPANCIES
SHOULD BE BROUGHT TO THE ATTENTION OF JW BEFORE ANY
WORK IS CARRIED OUT

No.	Date	Issue
00	DEC 11	PLANNING APPLICATION SUBMISSION

Revisions
Project

STUDIO A INFILL
17 - 29 HAWLEY
CRESCENT

Drawing Title
PART NORTH ELEVATION
PROPOSED
NORTH SIDE

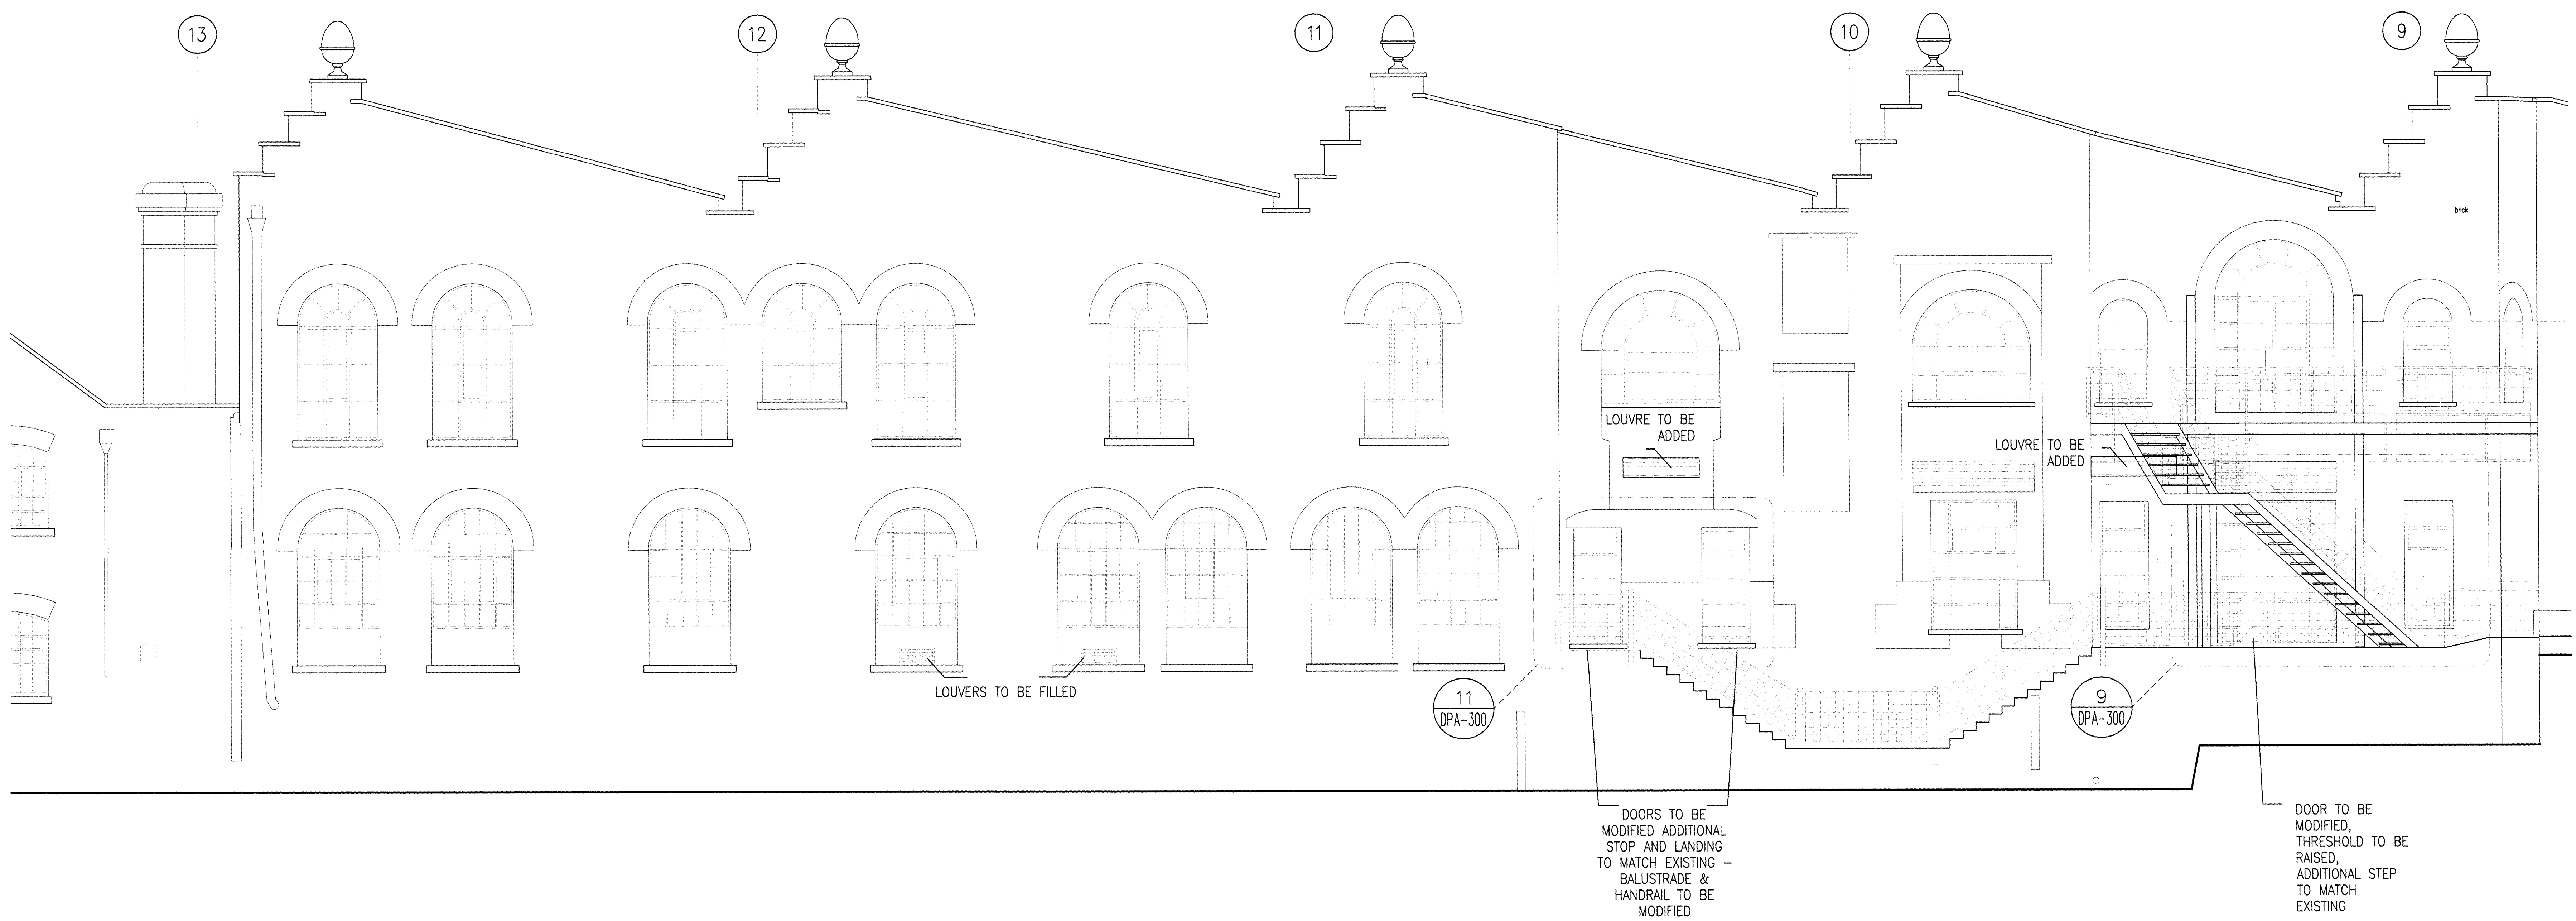

1 ELEVATION - NORTH (EAST SIDE)
SCALE: 1:50 @ A0