




Architect

**jacobs webber**

44 GLENTHAM RD  
LONDON SW13 9JJ UK  
T: +44 (0) 20 8600 7580  
F: +44 (0) 20 8600 7599  
www.jacobswebber.com



**1** PICTURE OF EXTERNAL DOORS  
SCALE: NOT TO SCALE

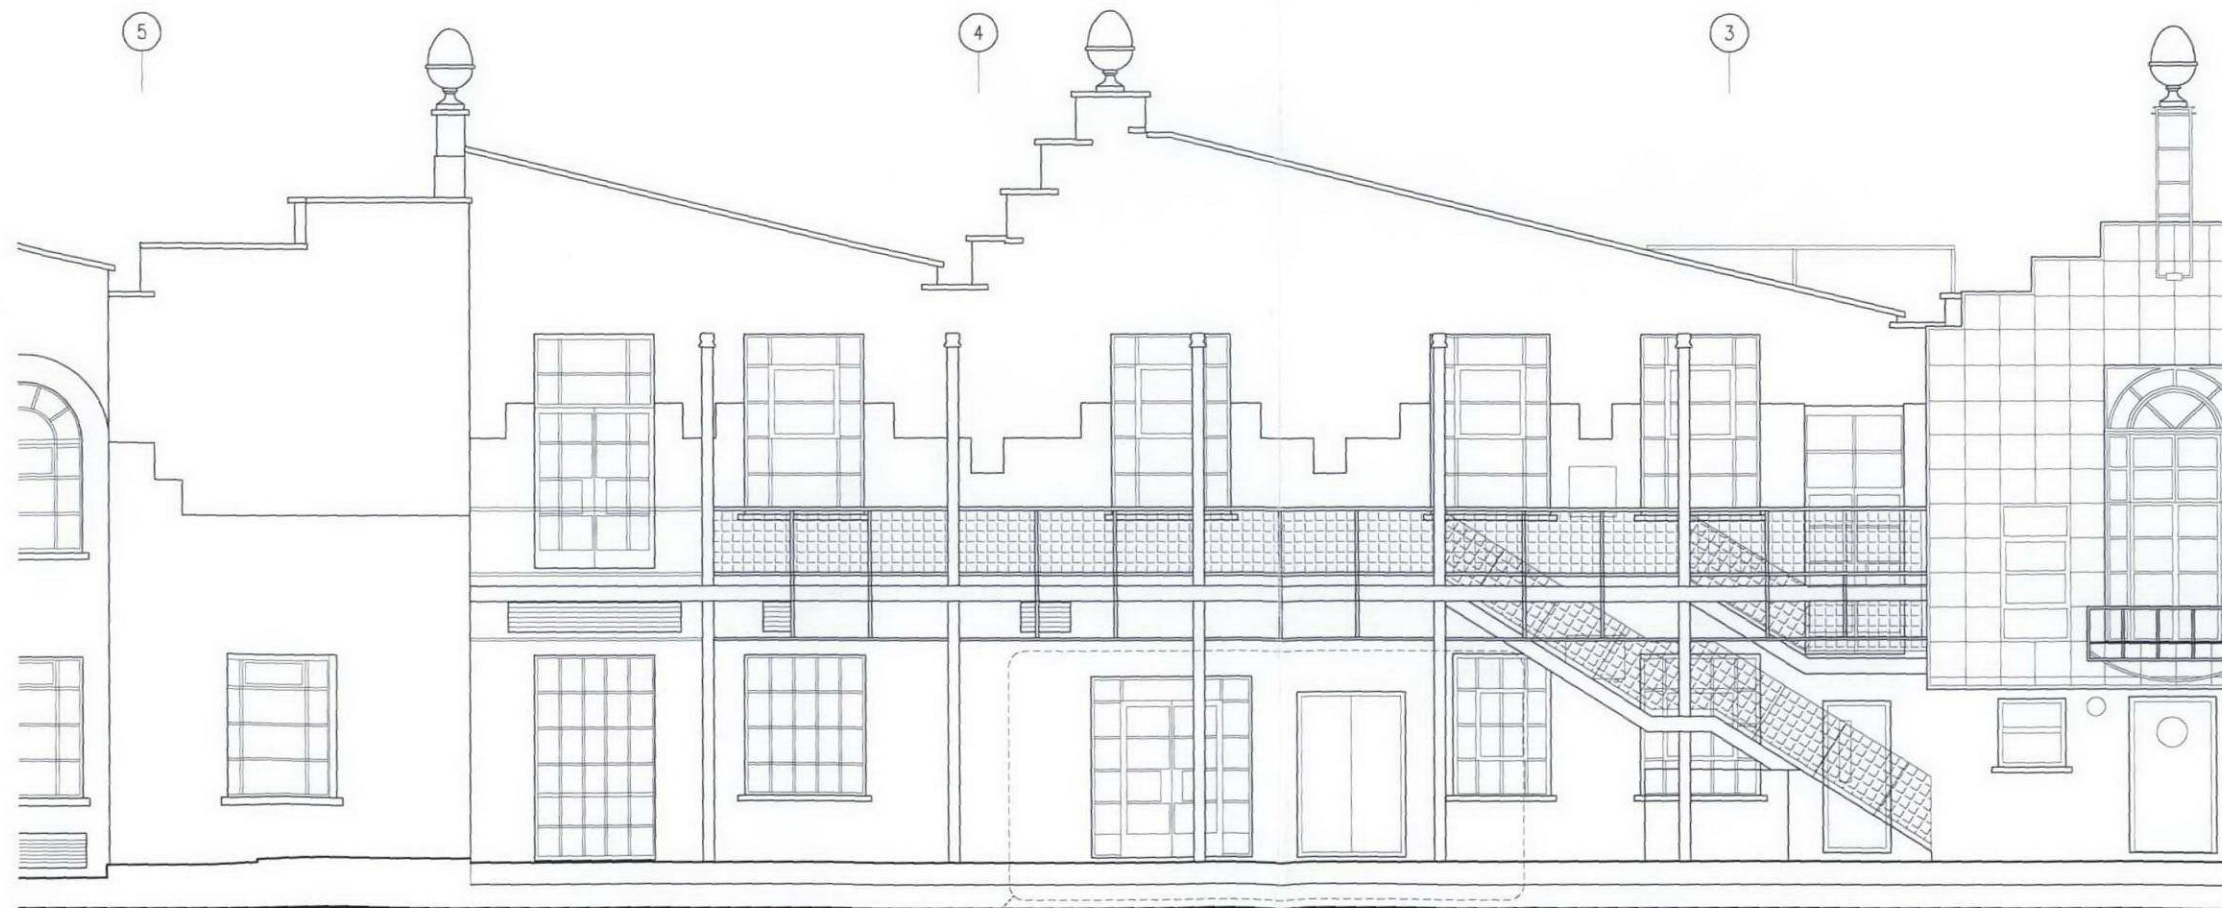

**2** EXISTING NORTH ELEVATION  
SCALE: 1:100 @ A3

1  
A-301

|           |        |                                 |
|-----------|--------|---------------------------------|
| 00        | DEC 11 | PLANNING APPLICATION SUBMISSION |
| No.       | Date   | Issue                           |
| Revisions |        |                                 |
| Project   |        |                                 |

17-29 HAWLEY CRESCENT

Drawing Title

**NORTH FACADE  
EXTERNAL DOORS  
PICTURE**

|               |             |                |          |
|---------------|-------------|----------------|----------|
| Date          | DEC 2011    | Drawing No     | Revision |
| Scale         | 1:100@A3    |                |          |
| JW Job No     | 00-00-00-00 |                |          |
| CAD File Name | DPA-301     |                |          |
|               |             | <b>DPA-301</b> |          |

© Copyright Jacobs Webber LTD, 2011