
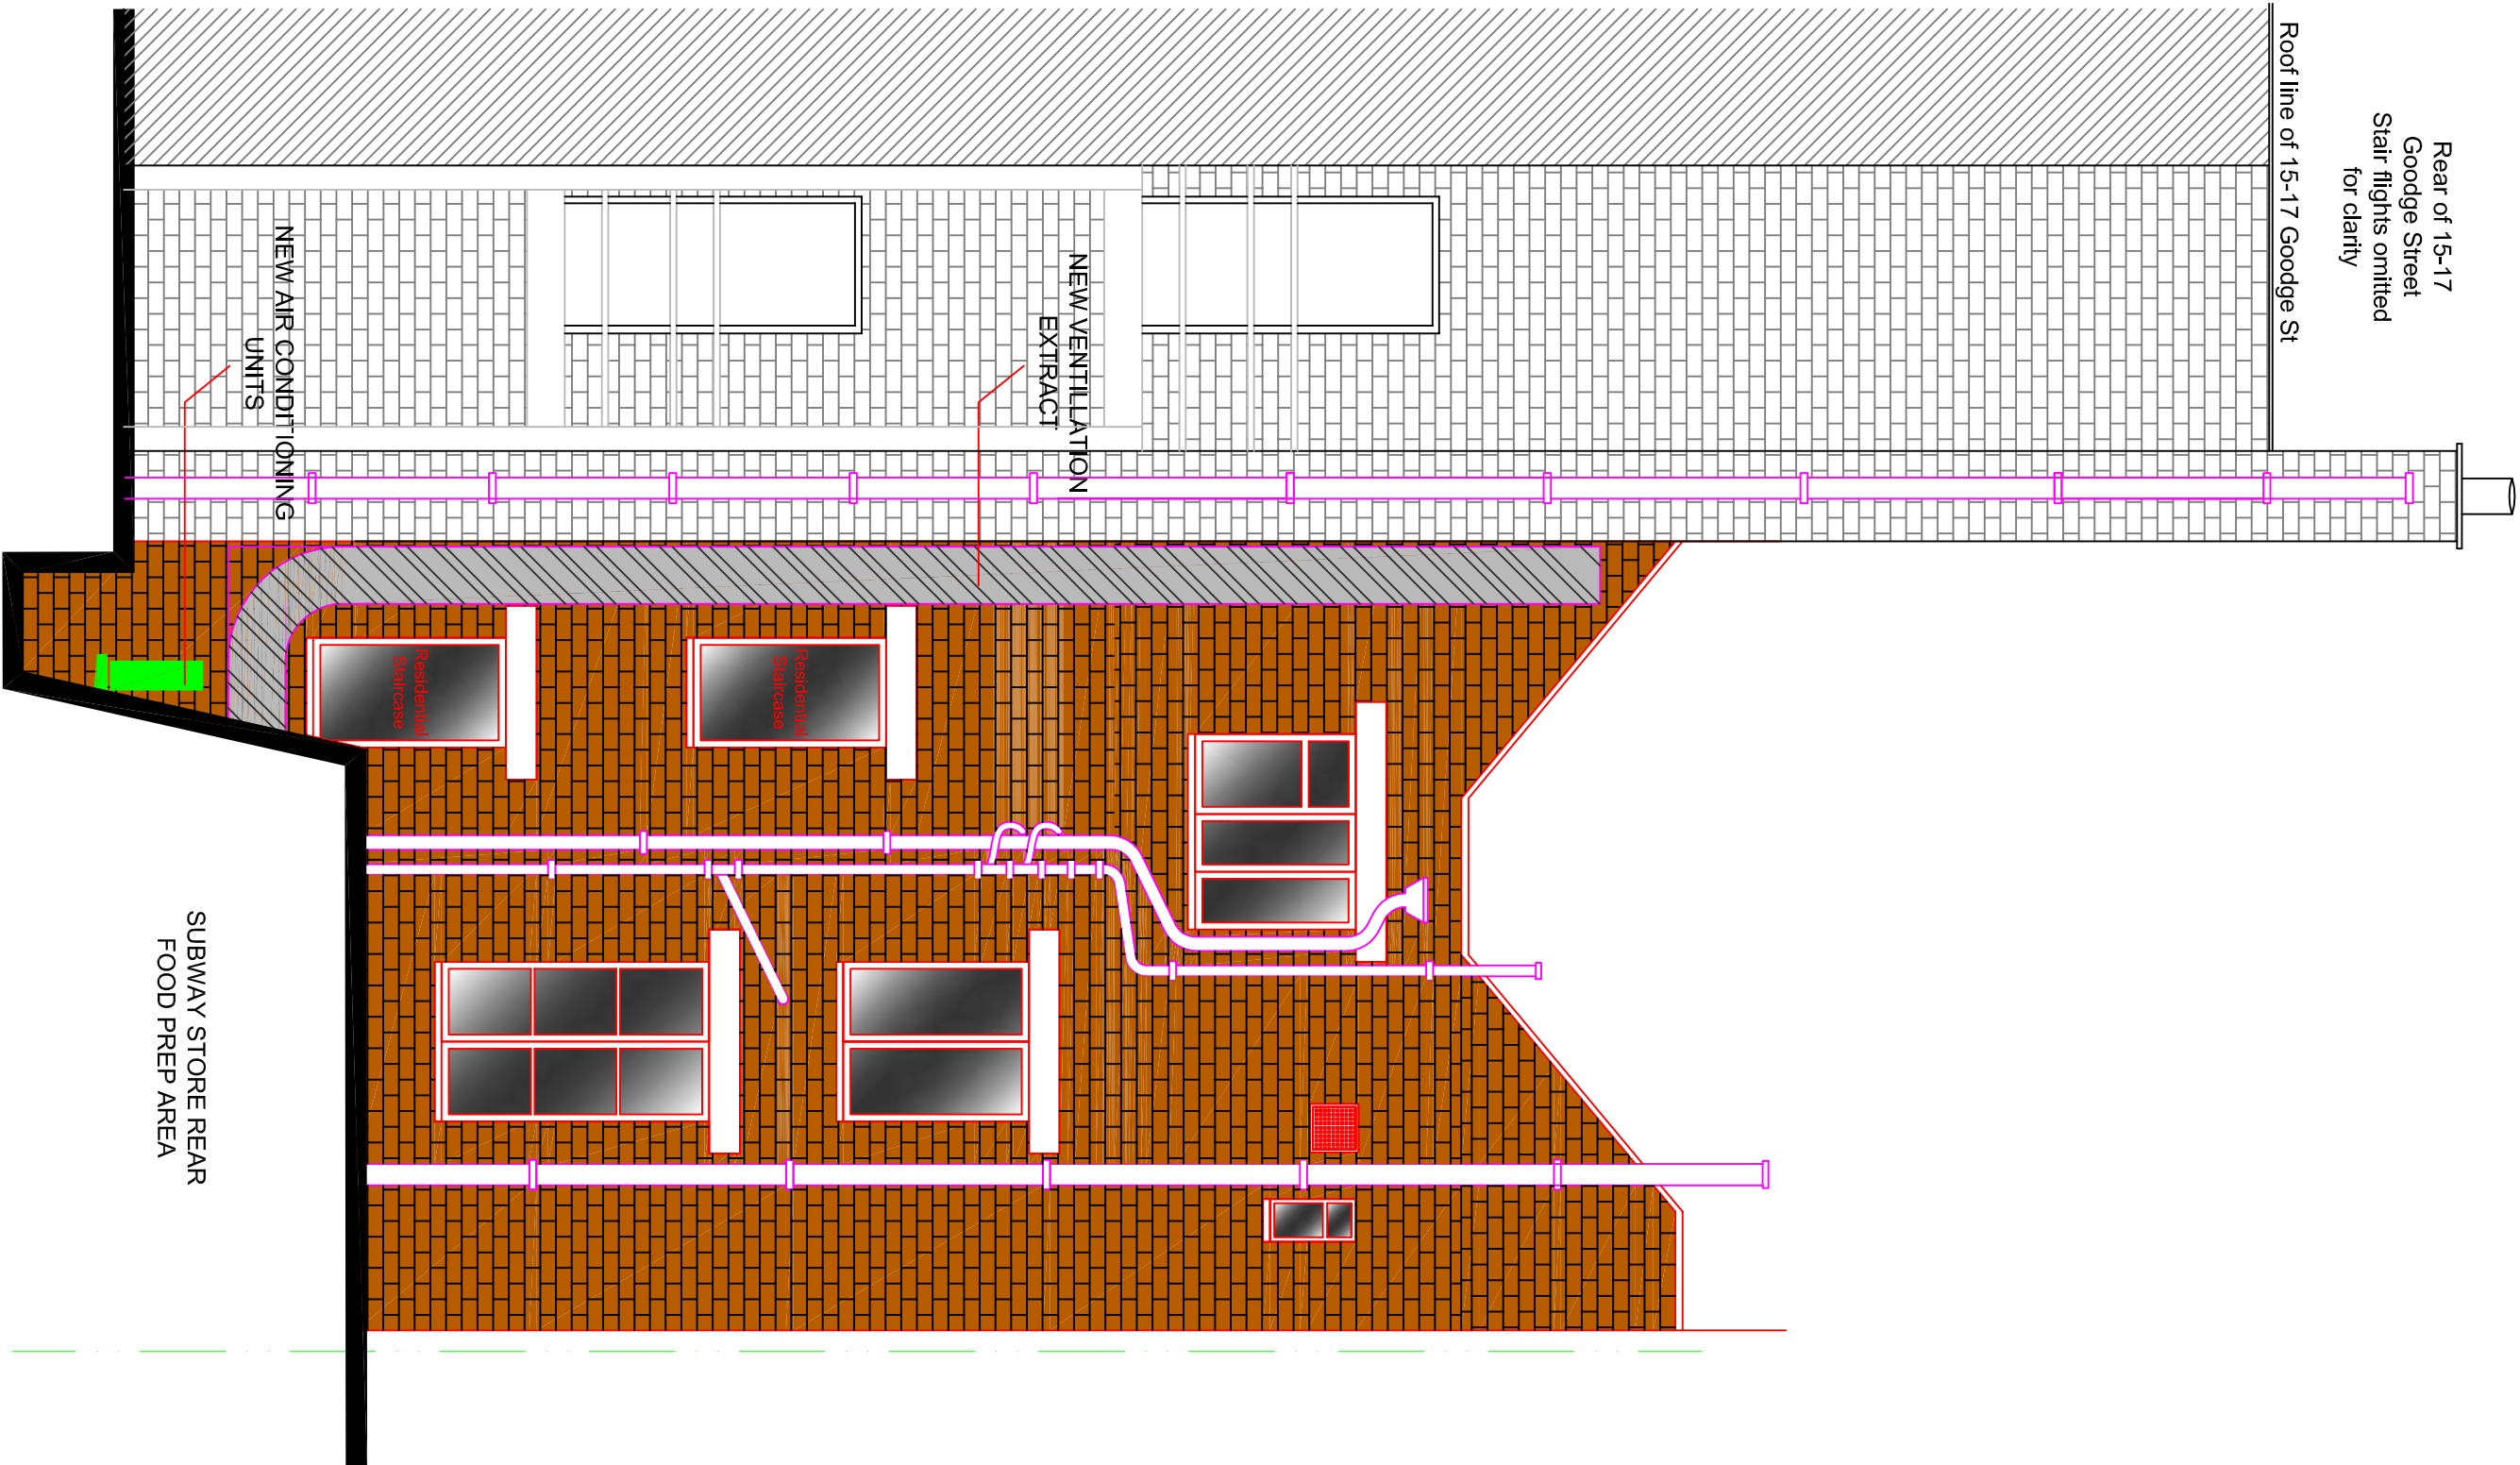


DO NOT scale from drawings all dimensions should be checked onsite before construction

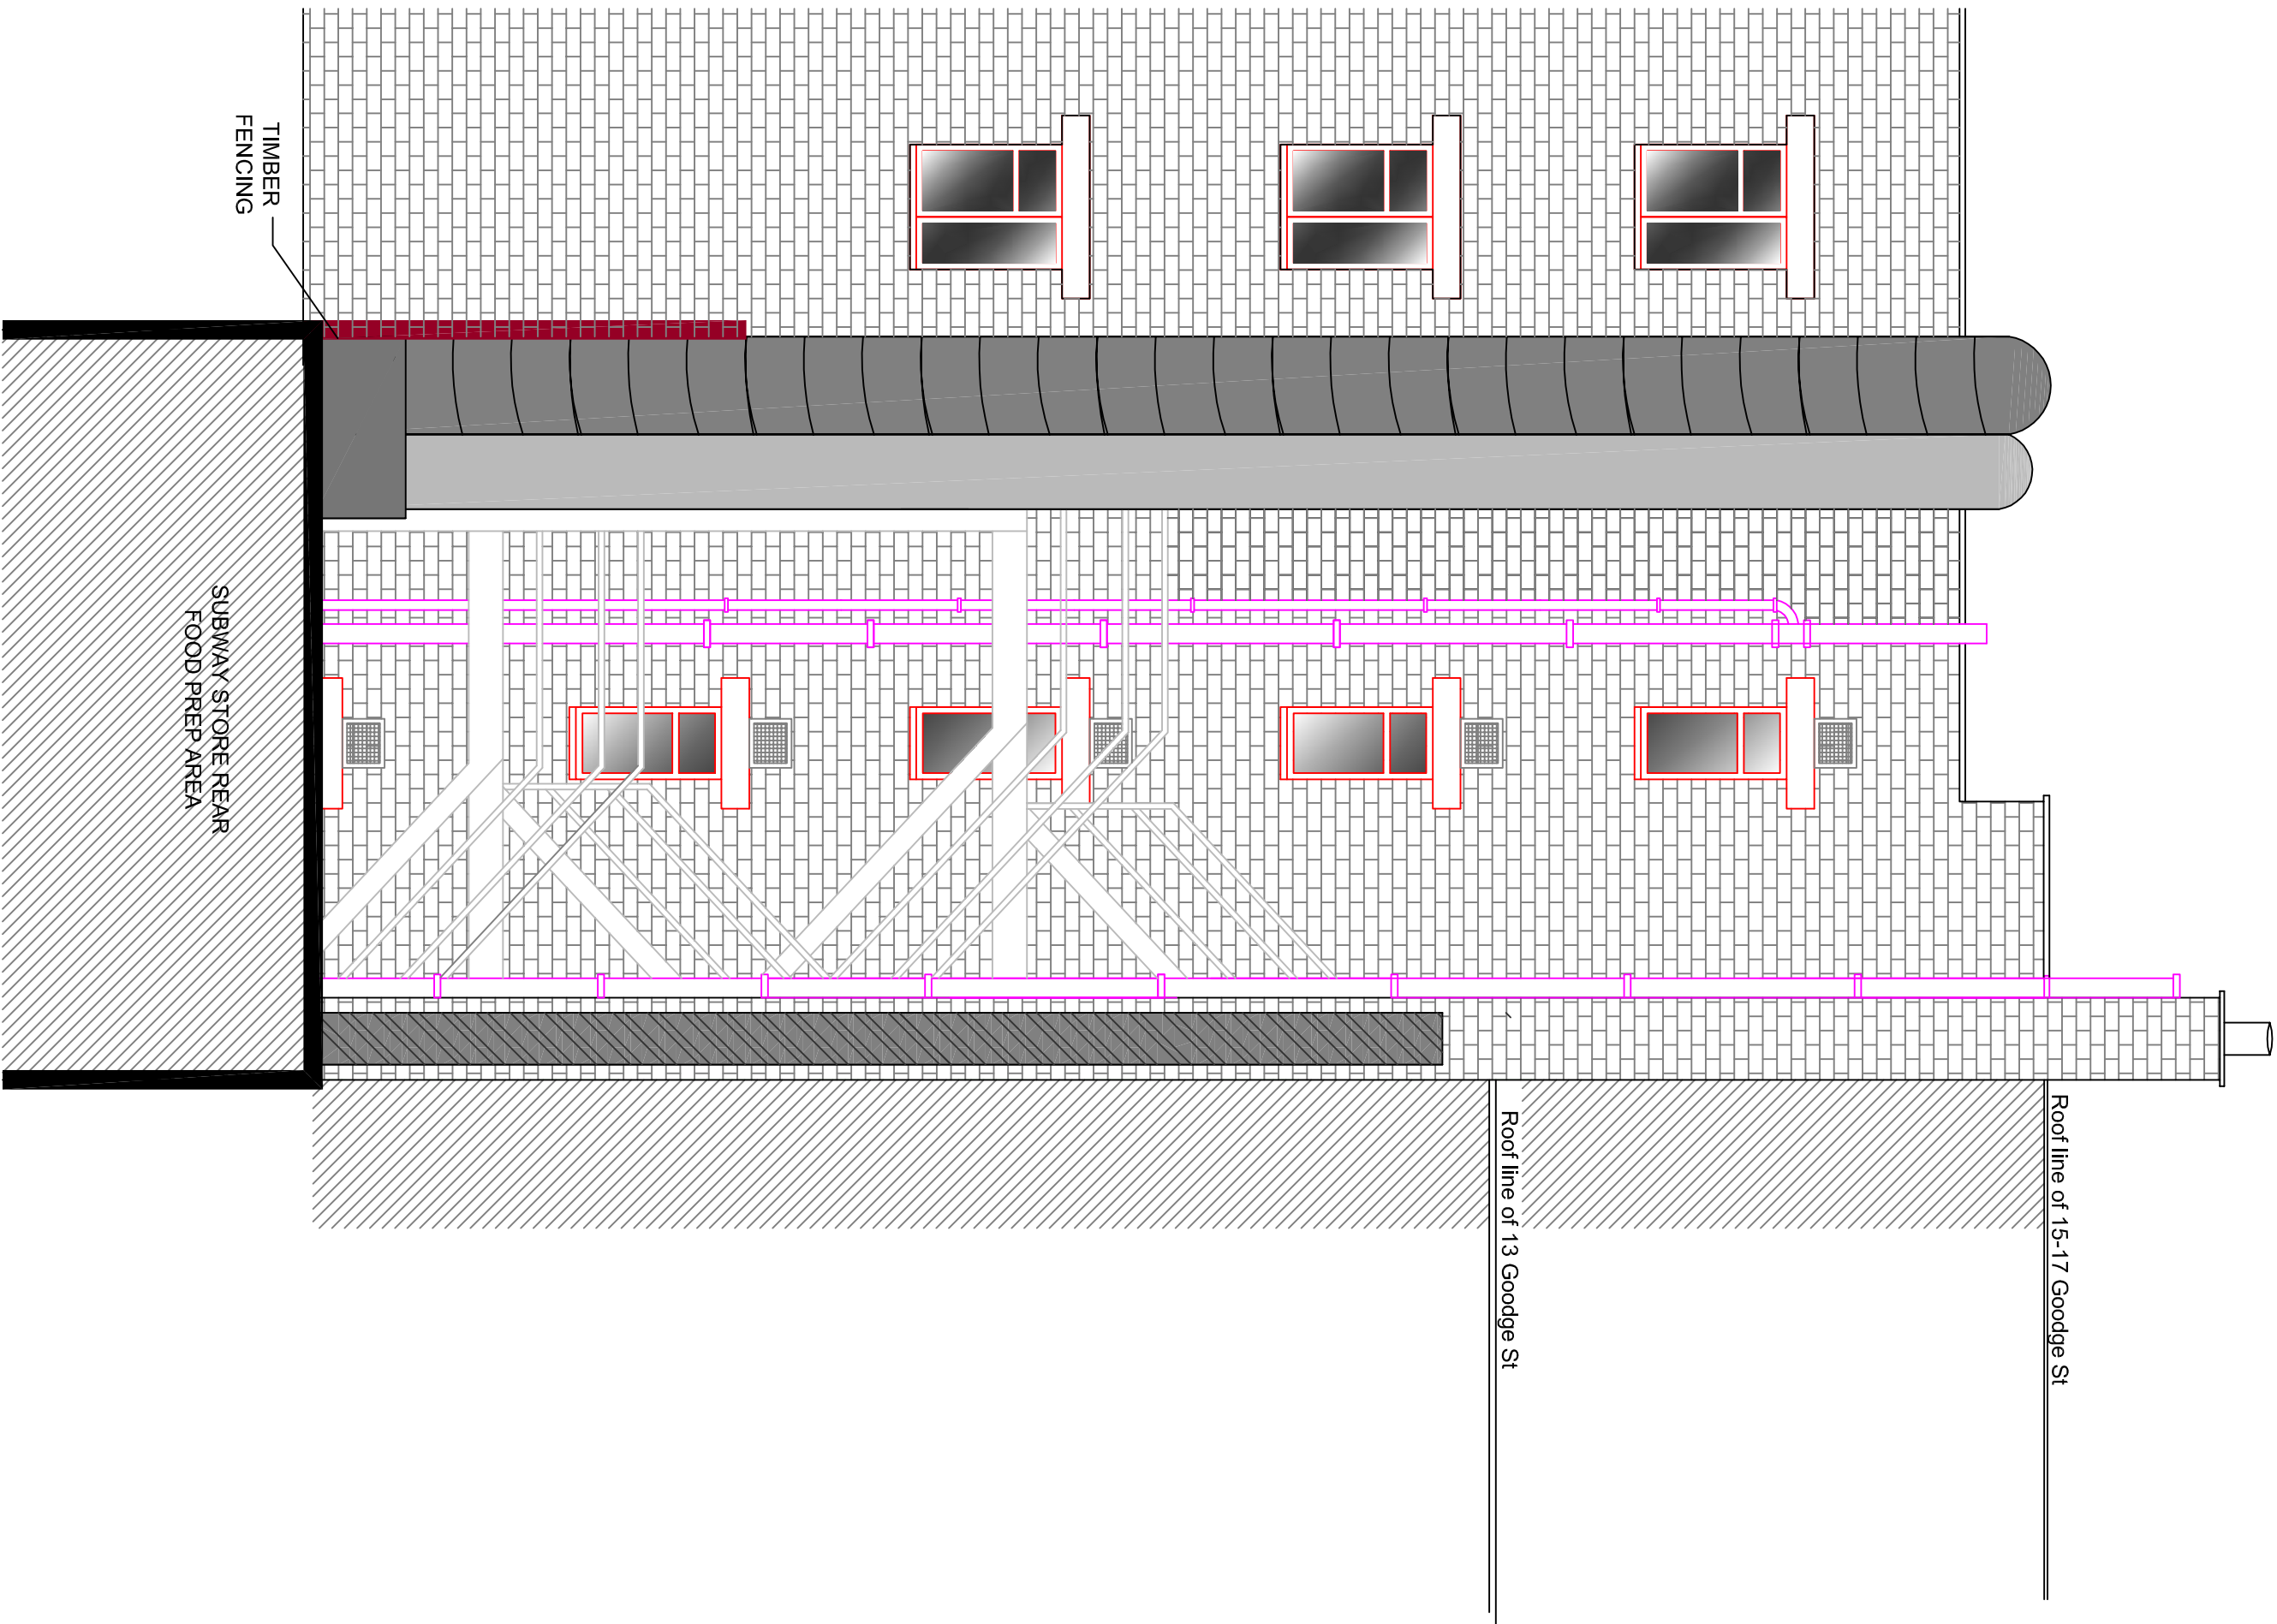

Photograph of rear of 15-17 Goodge St

Rev	Date	Amendments
Client: Subway - Mansoor Zafar		
Project: 13 Goodge Street, London		
Drawing Title: Rear Elevation/Flue Section		

Drawn: JM	Scale: 1:50 @ A1	Job No. LNS928M 09	Date: 22.11.11
--------------	---------------------	-----------------------	-------------------



Dashwood House,
69 Old Broad Street,
London. EC2M 1QS

Tel: +44 (0) 207 920 9220
Fax: +44 (0) 207 920 6107