


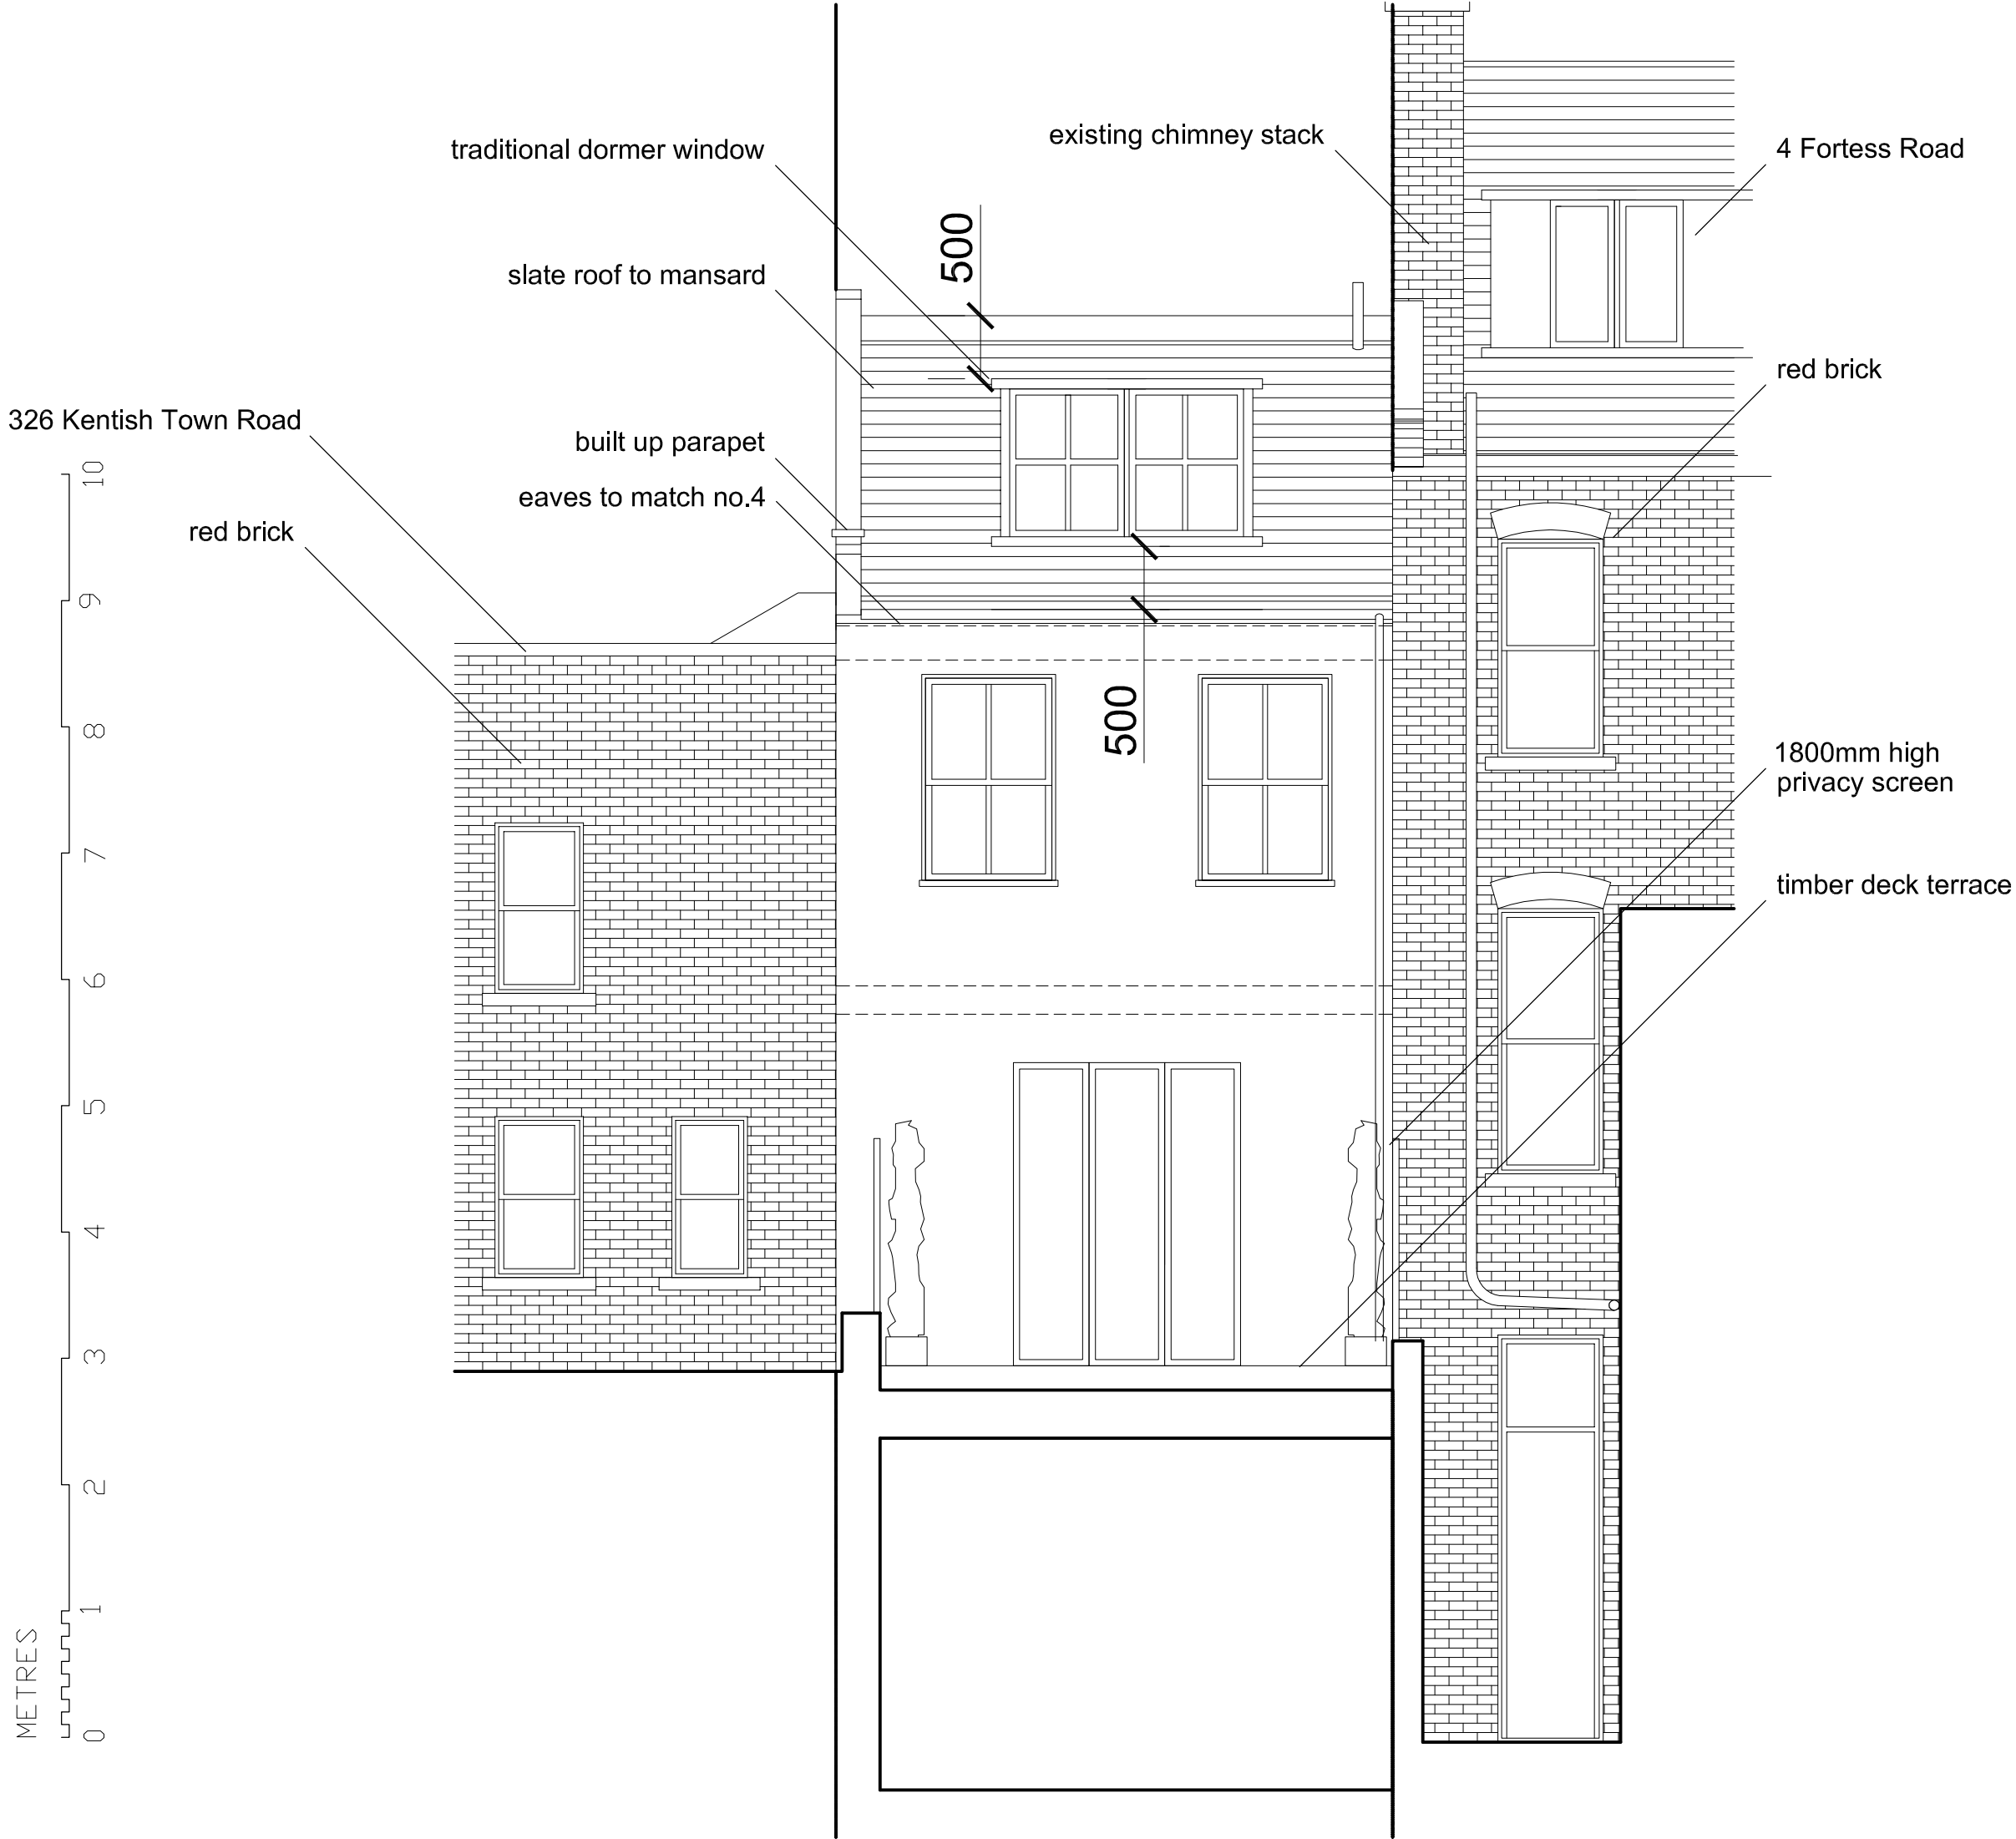

NOTES

DO NOT SCALE FROM THIS DRAWING

PLANNING

REVISIONS

A 15-12-2011
Roof design altered

Martin Evans
Architects ©

18 Charlotte Road
London EC2A 3PB
tel 020 7729 2474

JOB
2 Fortess Road
NW5 2ES, LONDON

TITLE
PROPOSED
REAR ELEVATION

DATE	19.07.11
SCALE	1:50 @ A3
DRAW BY	G.G.
DRAWING NO:	FOR-PL-GA-08-A