



NOTES

DO NOT SCALE FROM THIS DRAWING

PLANNING

REVISIONS

A 15-12-2011
Roof design improved

 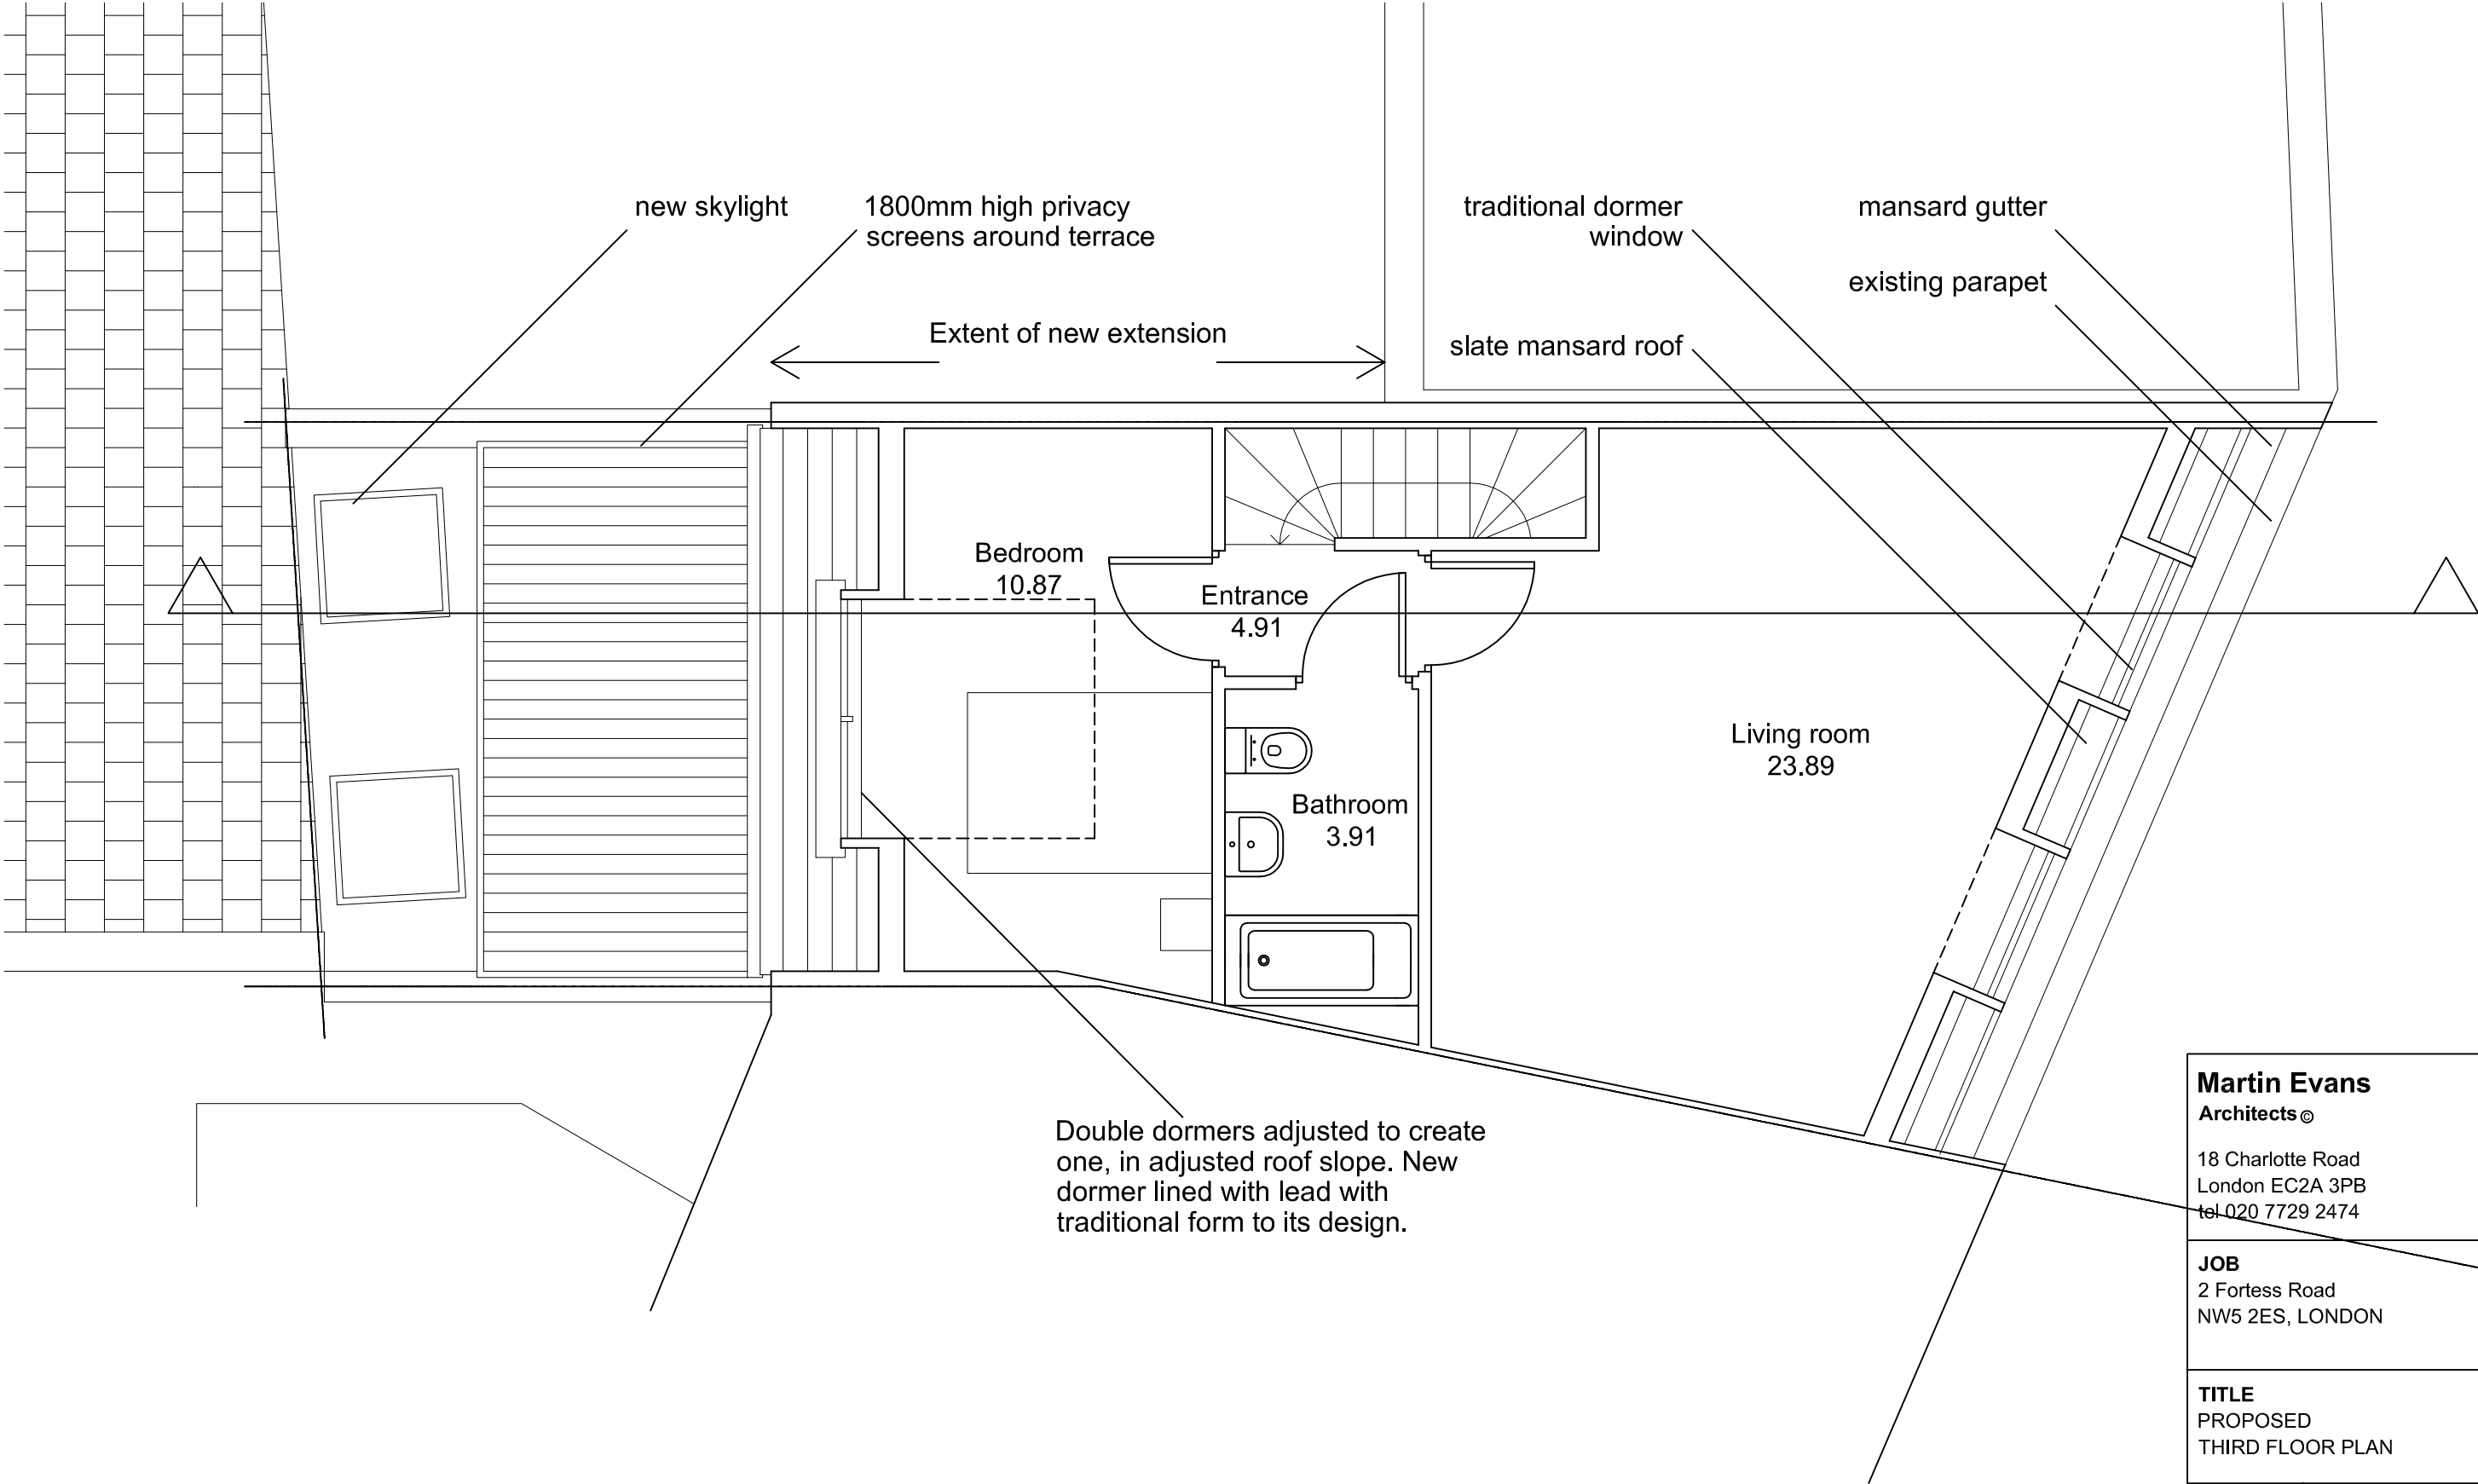

Martin Evans Architects © 18 Charlotte Road London EC2A 3PB tel 020 7729 2474	
JOB 2 Fortress Road NW5 2ES, LONDON	
TITLE PROPOSED THIRD FLOOR PLAN	
DATE	19.07.11
SCALE	1:50 @ A3
DRAW BY	G.G.
DRAWING NO: FOR-PL-GA-04-A	