


NOTES

DO NOT SCALE FROM THIS DRAWING

PLANNING

REVISIONS

A 15-12-2011
Roof design improved

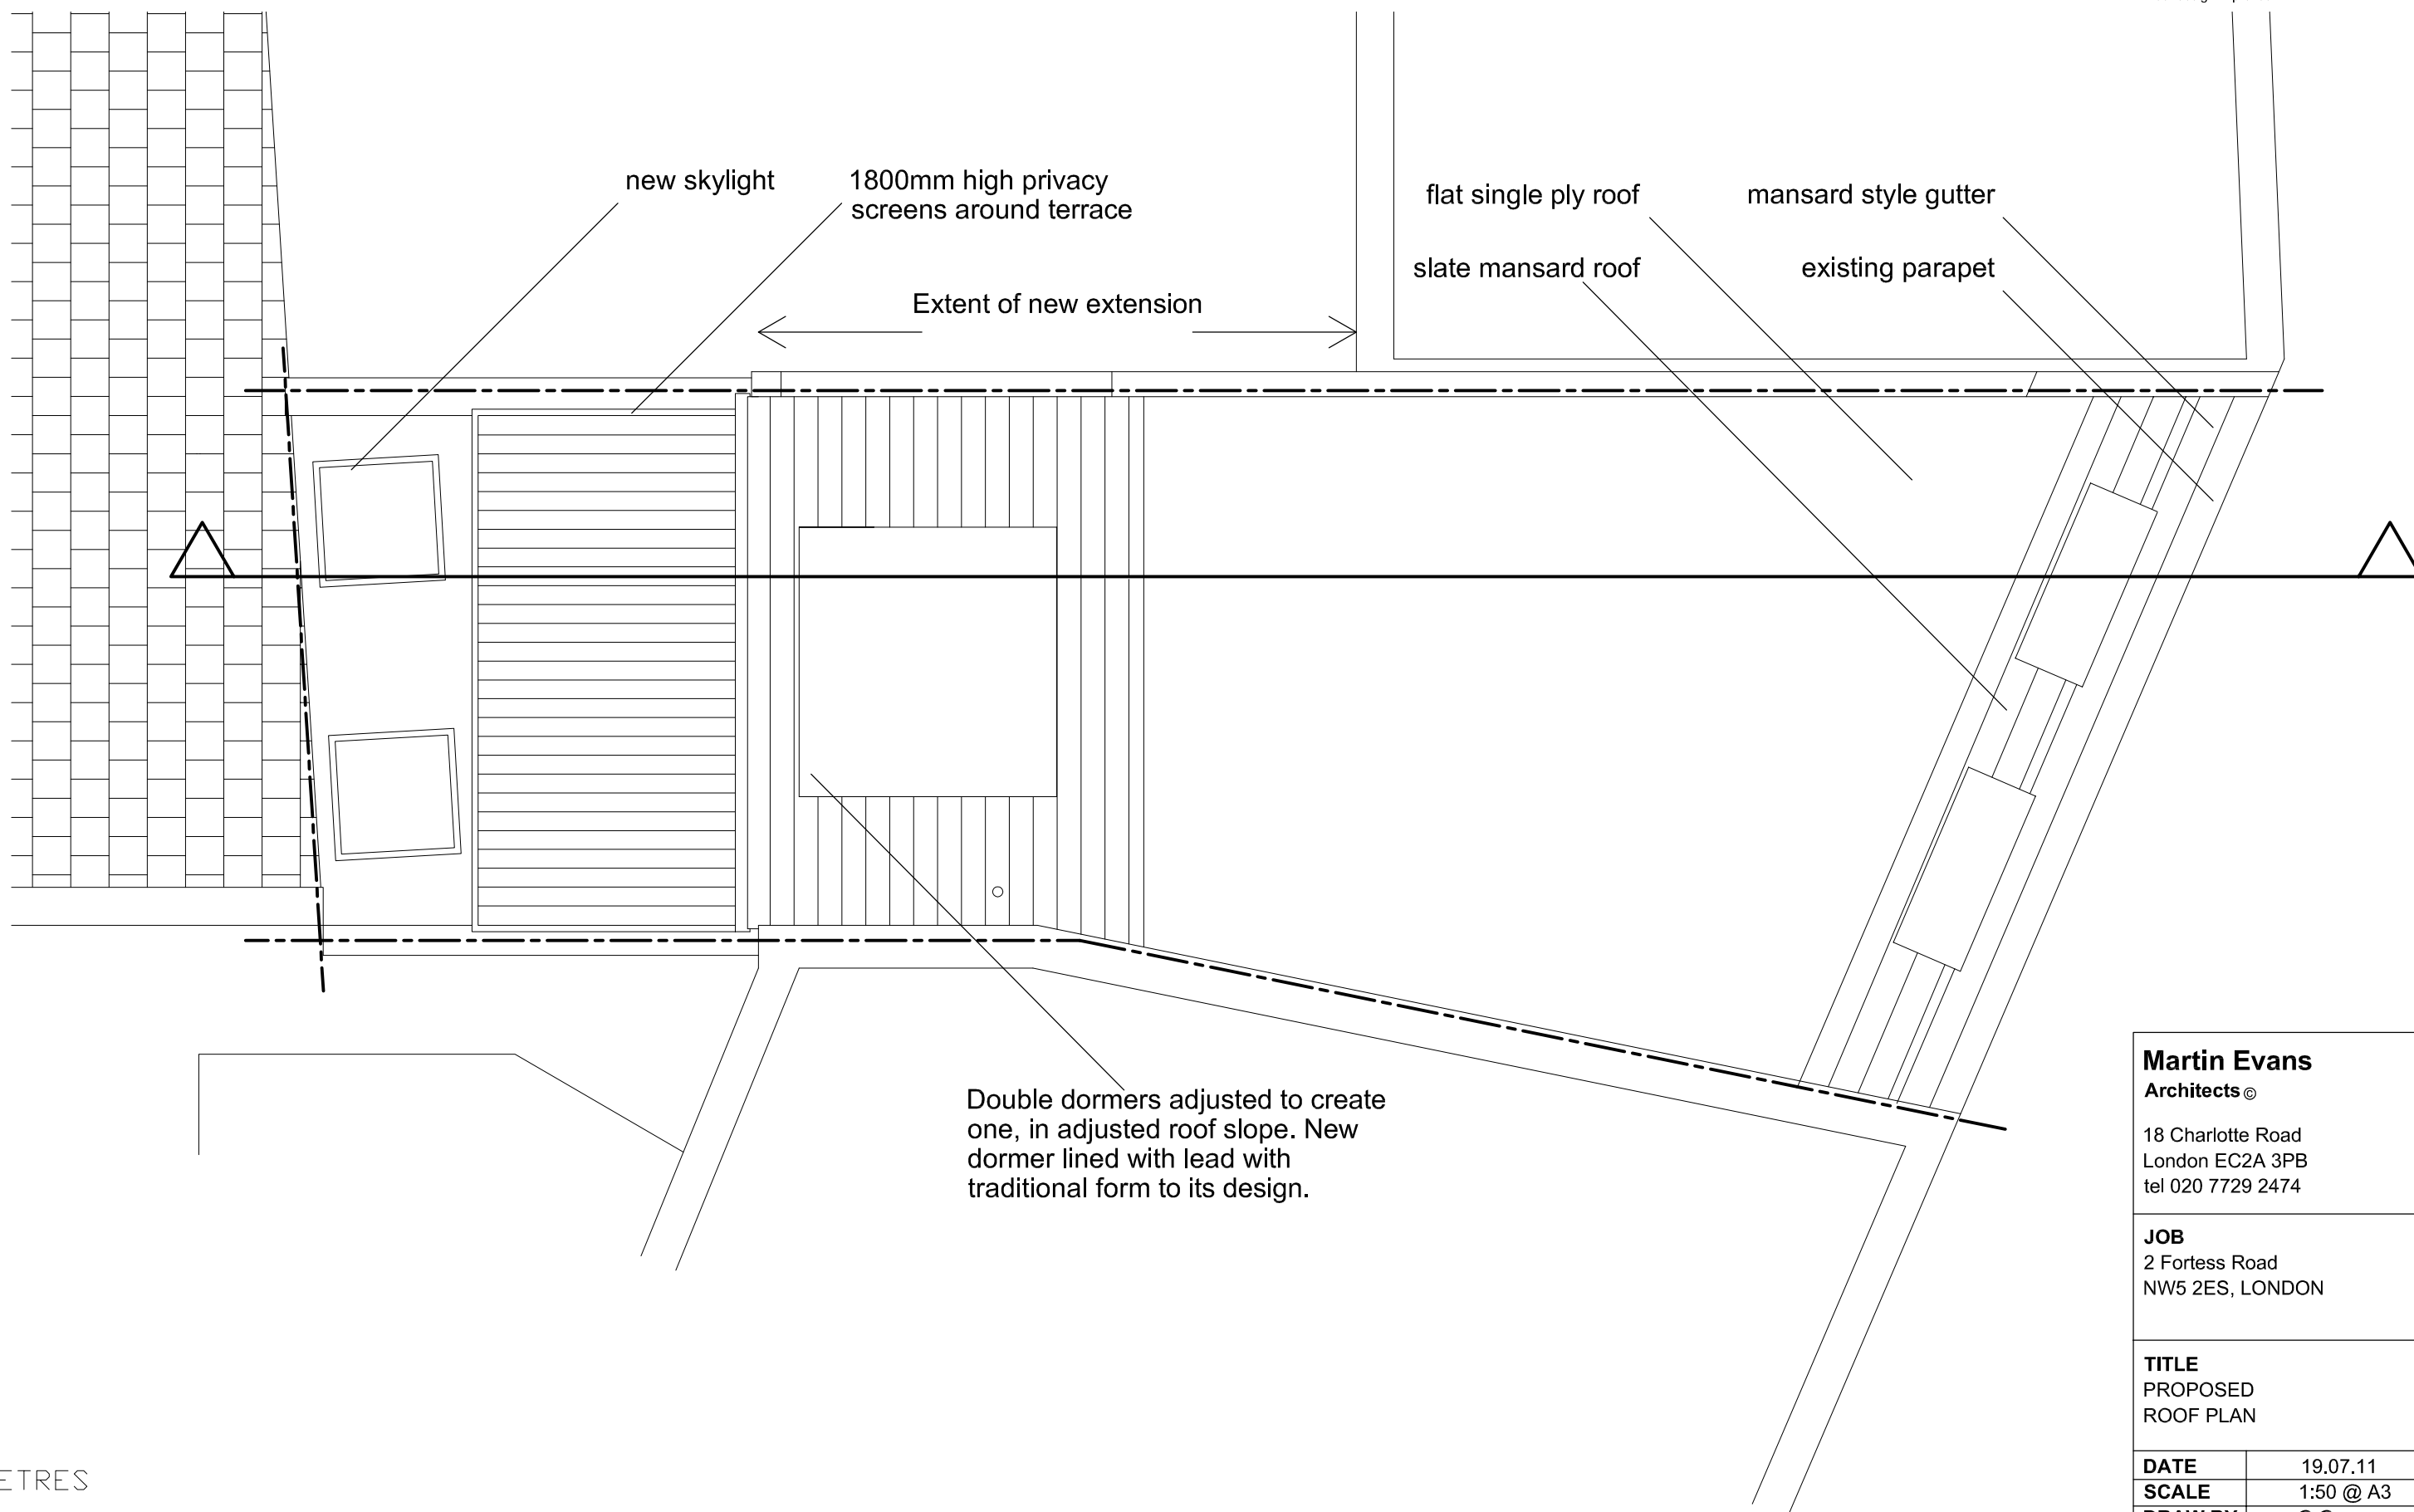

new skylight

1800mm high privacy screens around terrace

Extent of new extension

flat single ply roof

mansard style gutter

slate mansard roof

existing parapet

Double dormers adjusted to create one, in adjusted roof slope. New dormer lined with lead with traditional form to its design.

METRES



Martin Evans
Architects ©

18 Charlotte Road
London EC2A 3PB
tel 020 7729 2474

JOB
2 Fortess Road
NW5 2ES, LONDON

TITLE
PROPOSED
ROOF PLAN

DATE 19.07.11

SCALE 1:50 @ A3

DRAW BY G.G.

DRAWING NO: FOR-PL-GA-05-A