


GENERAL NOTES

1. Do not scale this drawing for construction purposes.
2. All dimensions in this drawing are metric.
3. This drawing & all other drawings & schedules, specifications, details etc. relating to this project are copyright of **PMA**.
4. This drawing shall be read in strict conjunction with all other relevant architect's structural engineer's & services engineer's drawings, calculations, details & specifications.
5. The contractor shall check all dimensions & setting out information on this or other related drawings prior to placing work in hand. Any errors or discrepancies between documents shall be reported to the architect & seek clarification.
6. All proprietary products shall be used & fixed in strict accordance with manufacturers' printed recommendations, notes, specifications etc.
7. Only drawings stamped 'ISSUED FOR CONSTRUCTION' shall be used on site.

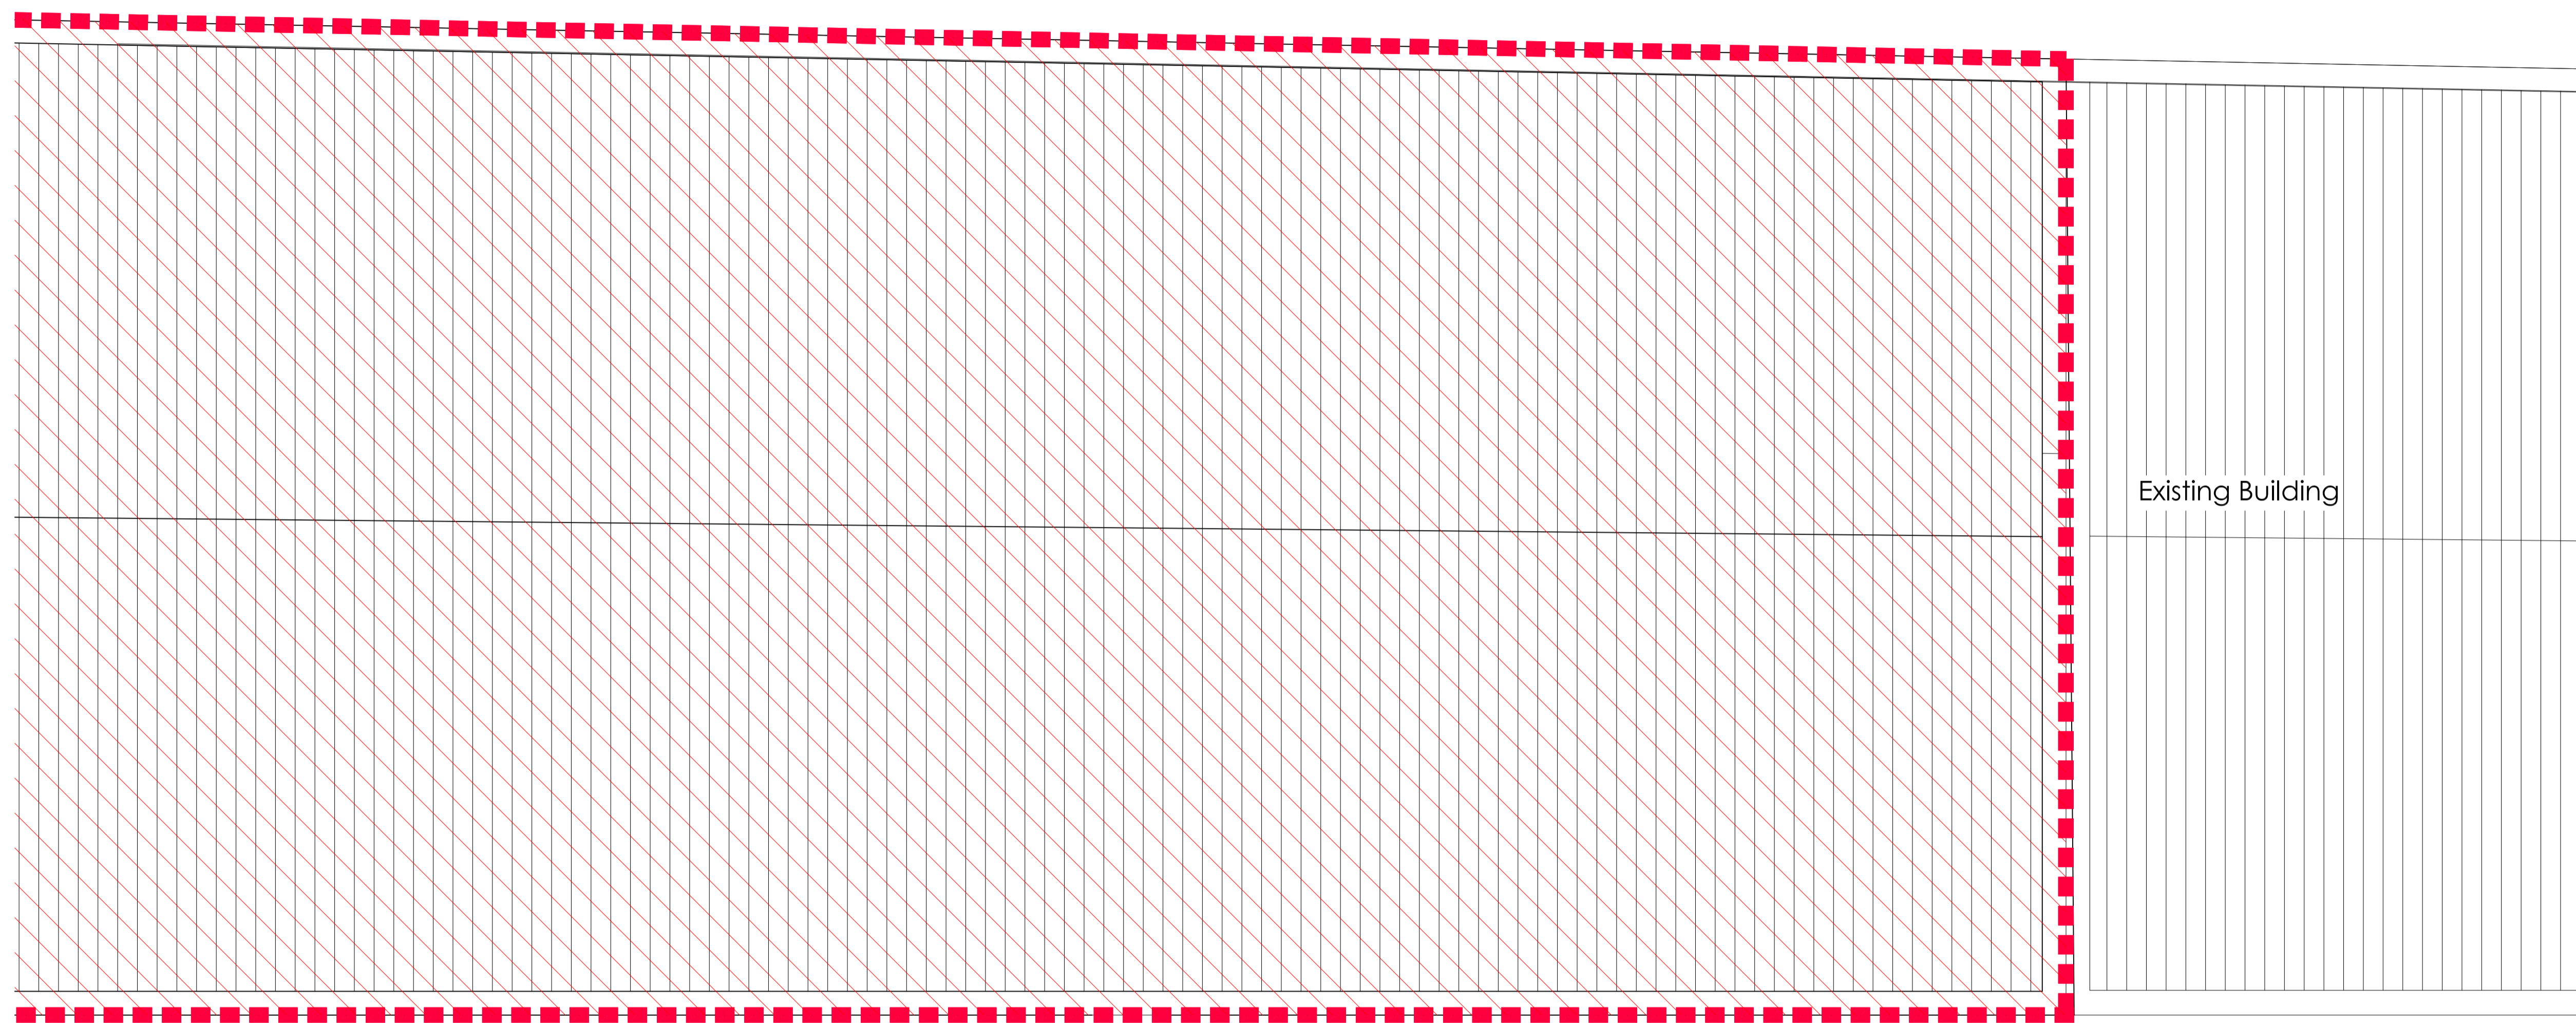

← Refer to drawing
O2DP/7004 for the
other half of site

DEMOLITION DRAWING:
Area hatched in red de-
notes extent of buildings to
be demolished.

No. Revision	Date	Description	Chk.
--------------	------	-------------	------

Originator/Author

pma

Chartered Architects

Second Floor, Prospect House, 191-199 London Road, Isleworth, Middlesex, TW7 5XD.
T: +44 (0) 7887 646 957; T +44 (0) 78130 202 130. E: pma@pm-architects.com

Client

SARENA LTD.

Job Title
2 DUMPTON PLACE, PRIMROSE HILL NW1 8JB

Job Number: 02DP


Drawing Title
EXISTING ROOF PLAN 2/2

Scale	Date Drawn	Drawn By
1:50 @ A1	15/11/2010 20:23:34	MK
Date of Issue	Checked By	
16/11/2010	NP	

Drawing Originator	Project Reference	Drawing Number	REV.
PM	A	O2DP	7005

TOWN PLANNING

Drawing Status

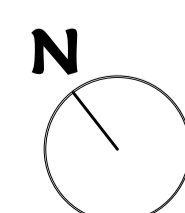

EXISTING ROOF PLAN 2/2

1 : 50

0 500 1000 1500 2000 2500mm