




PART DETAIL SECTION

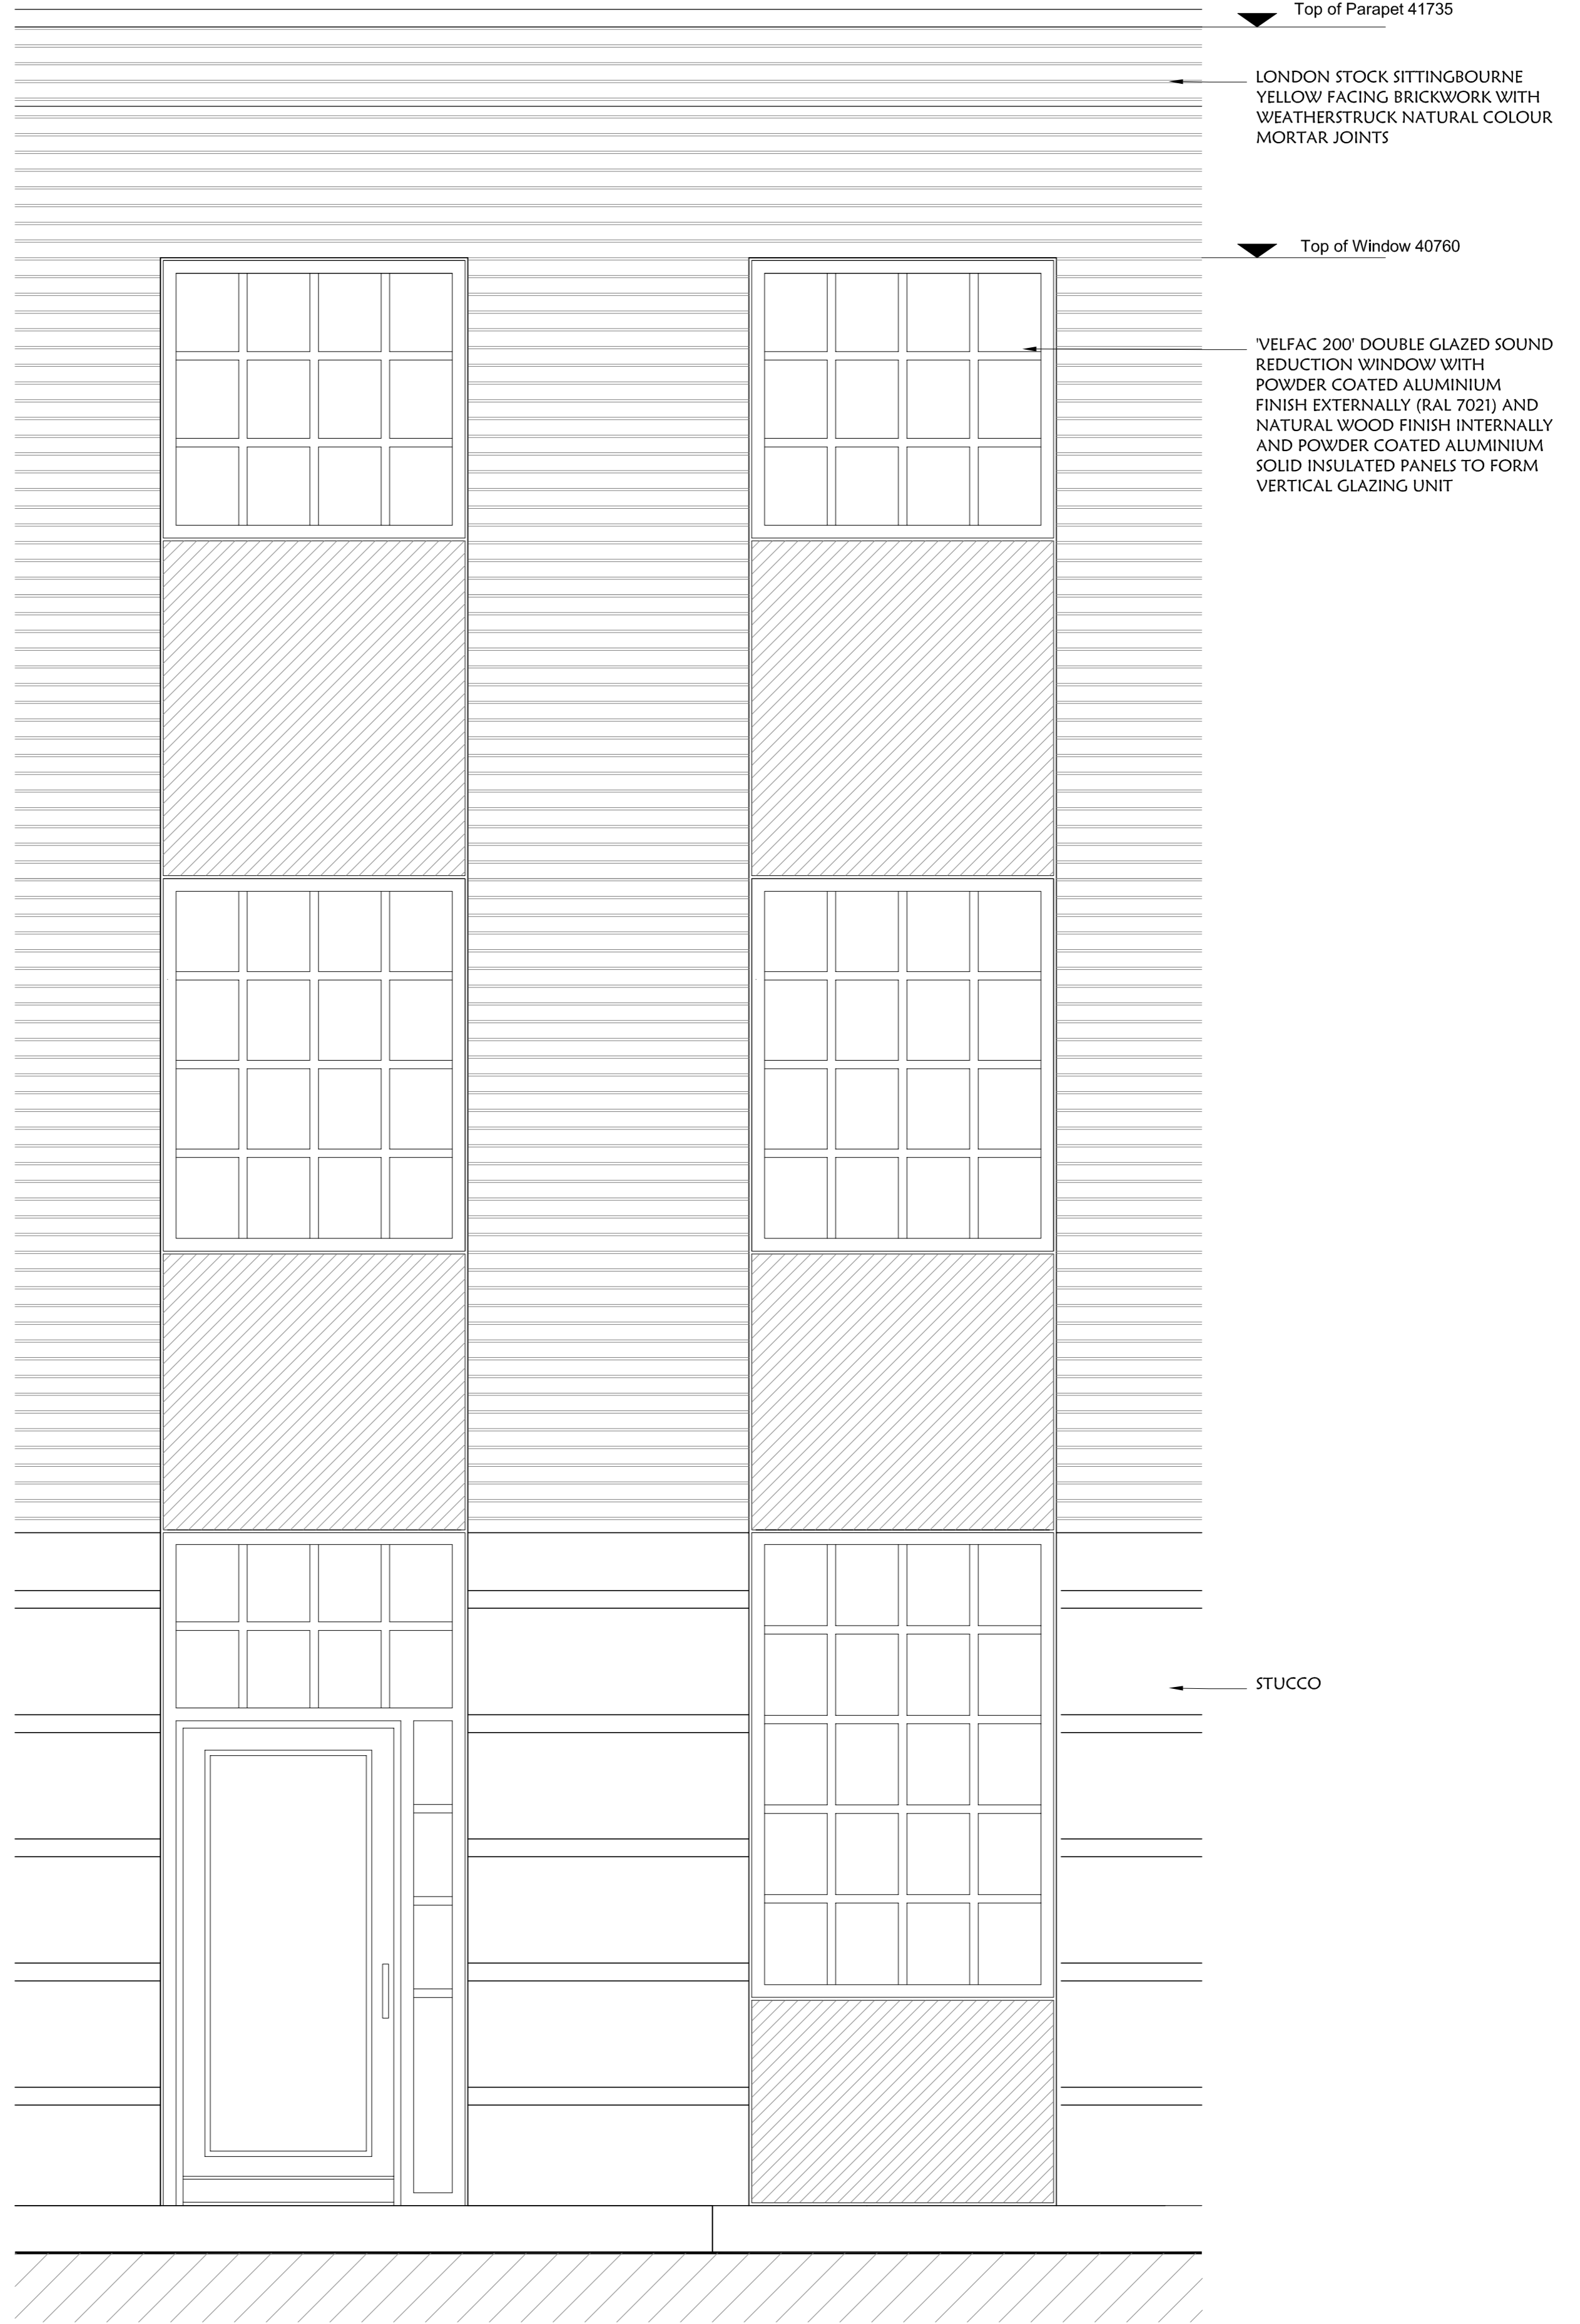

PART DETAIL ELEVATION

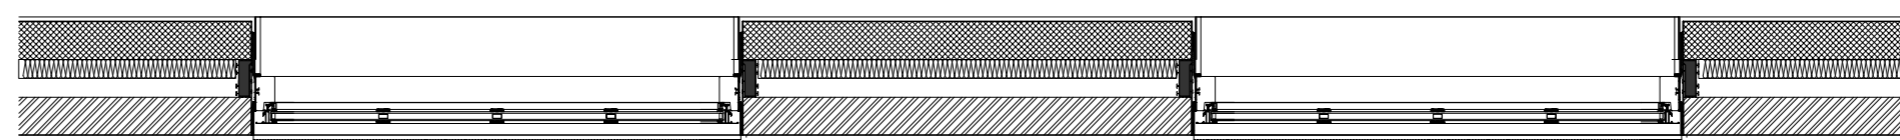

PART FLOOR PLAN

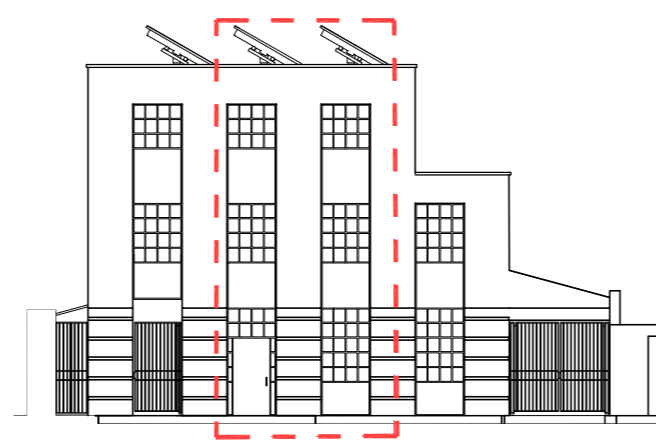

Rev. No.		Date	Description	Chk.
Status:		Scale:	Drawn By:	MP
TOWN PLANNING		1:20@A1	MK	
Issue Date:		Drawn Date:	Checked By:	
00/00/00		21/11/11	NP	
Job Number:		Drawn No:	Rev:	
PM A 02DP		6066		

