



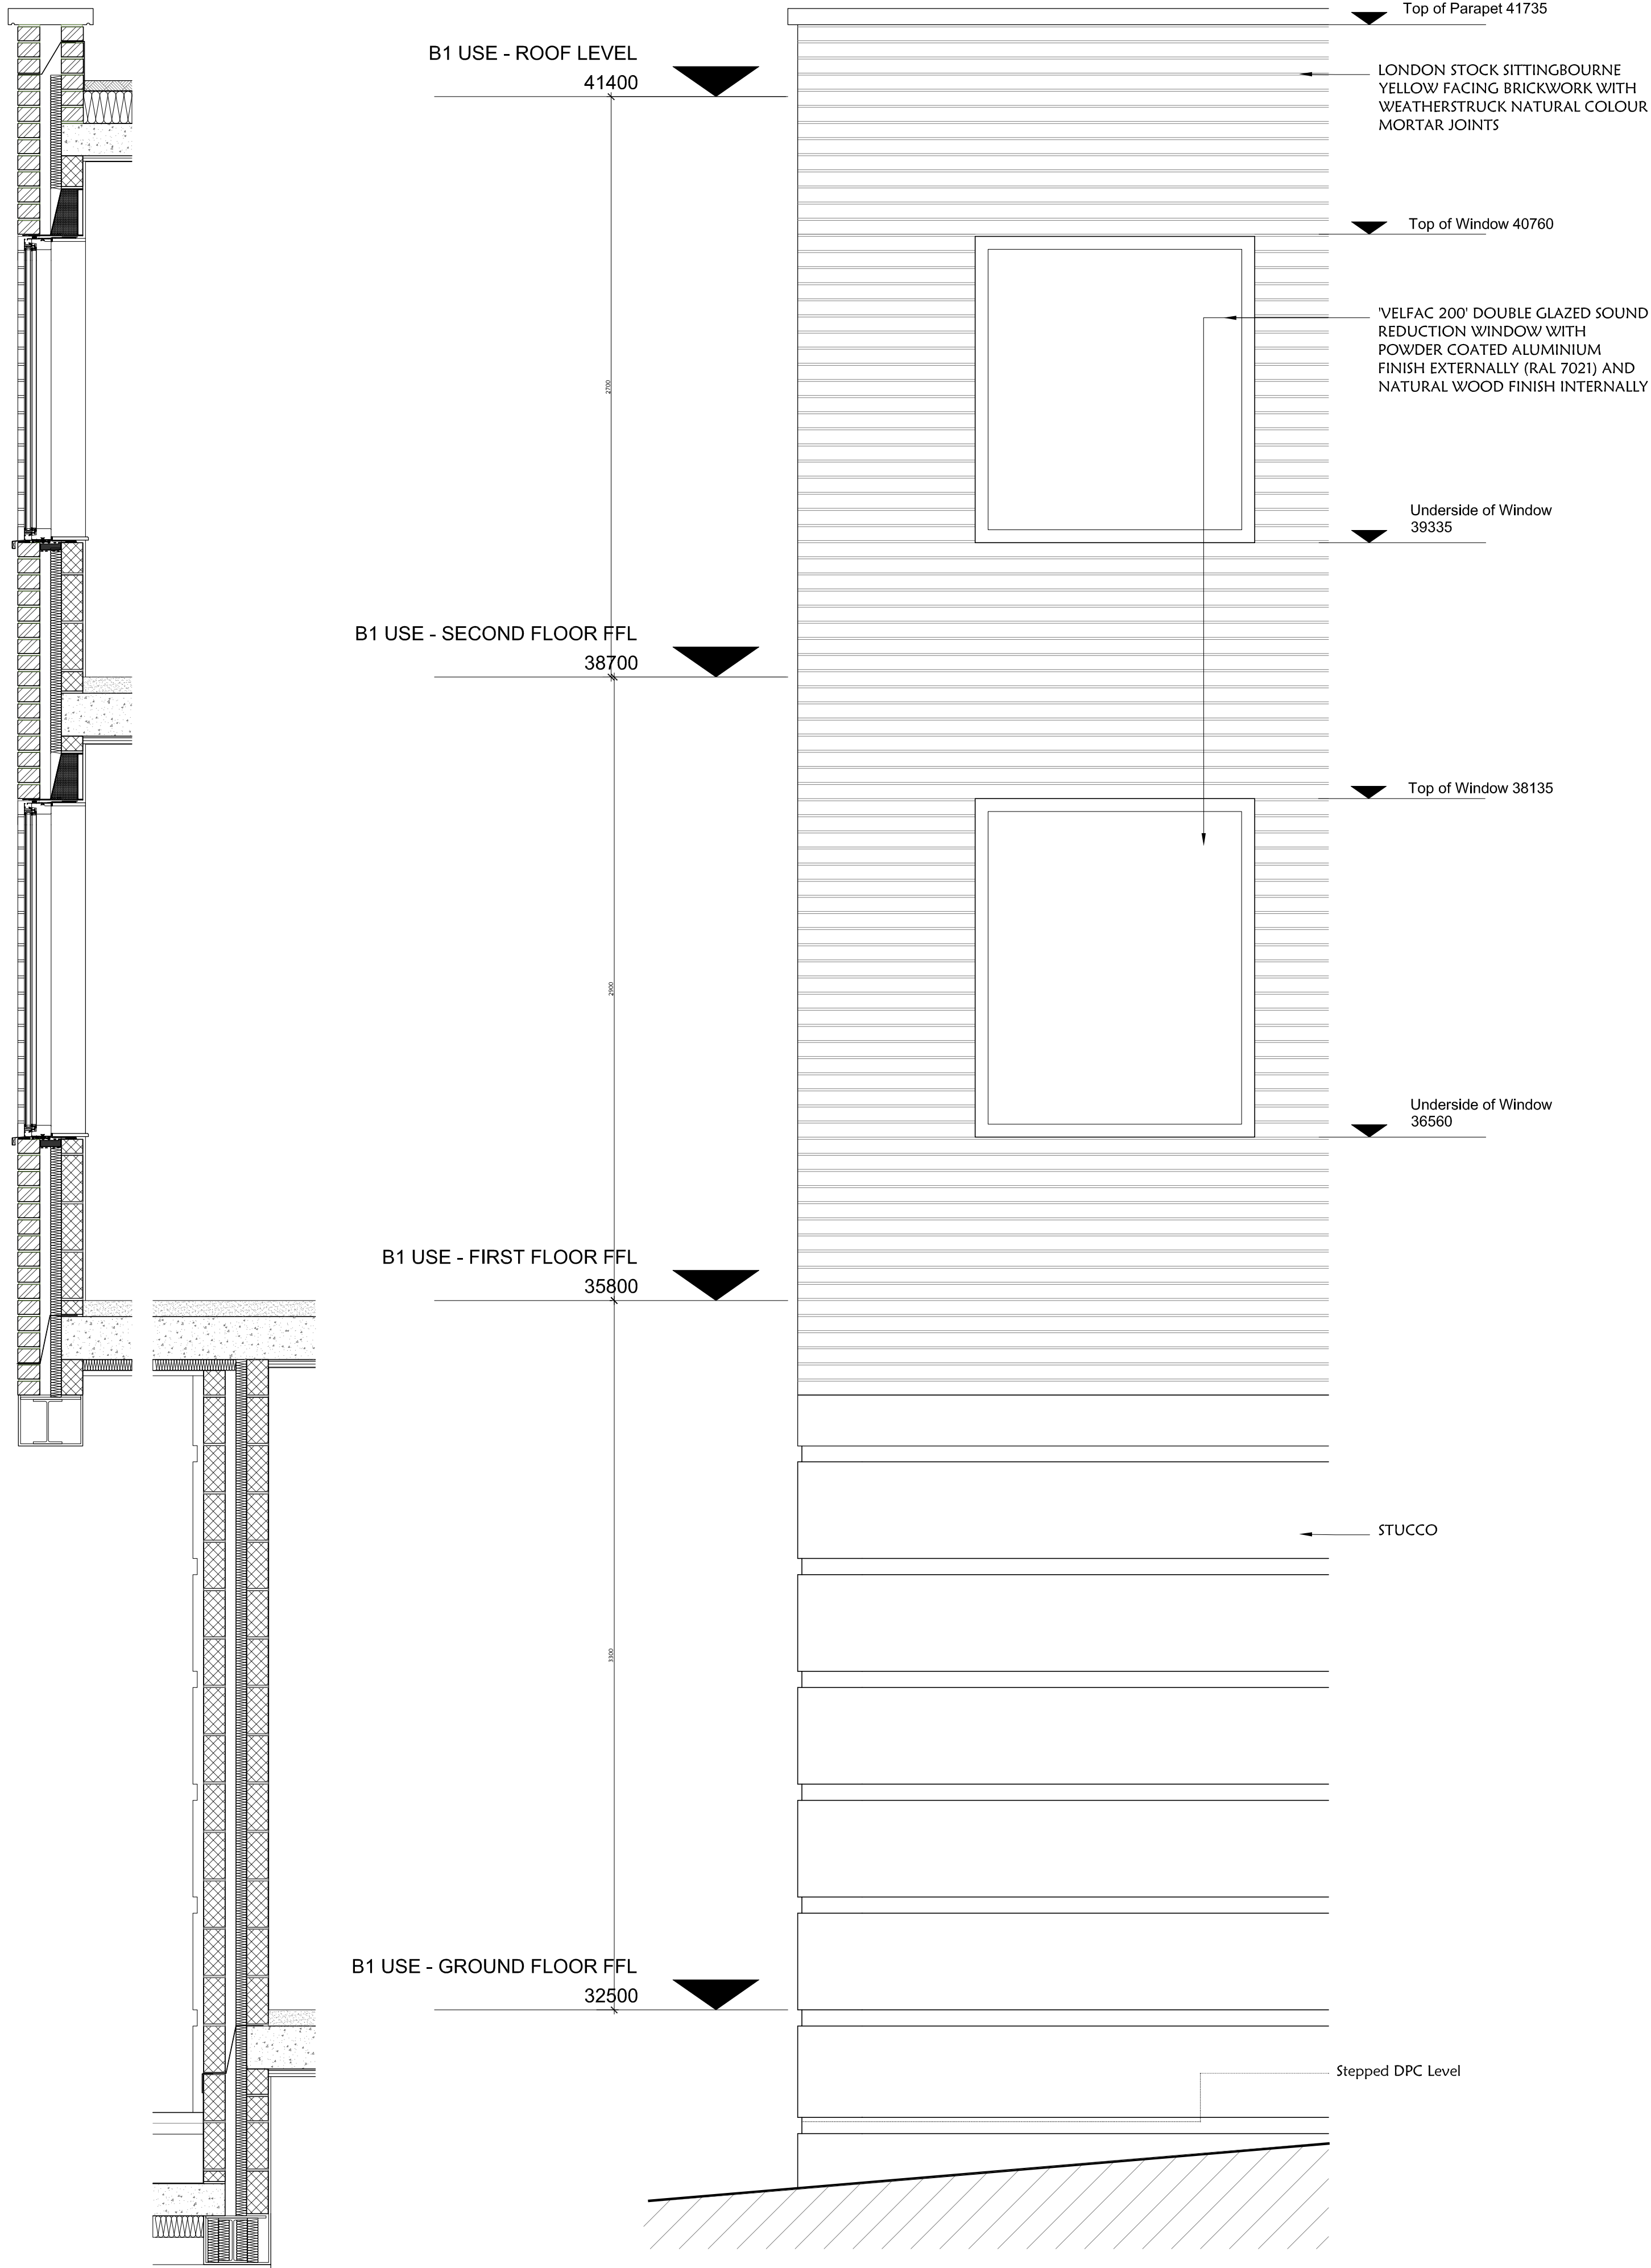


PART DETAIL SECTION

PART DETAIL ELEVATION

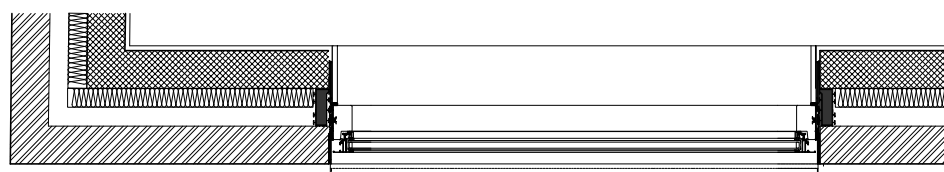

PART UPPER FLOORS PLAN

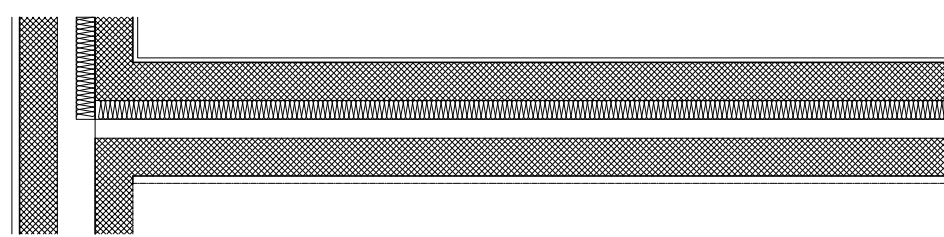

PART GROUND FLOOR PLAN



		Drawing Title MATERIAL DETAILS		
Client SARENA LTD.		Originator/Author pma PO BOX 1034 WEMBLEY MIDDLESEX HA0 9QY E: pma@pm-architects.com		
Rev. No.	Date	Description	Chk. np	
Status: TOWN PLANNING	Scale: 1:20@A1	Drawn By: MK	Checked By: NP	
Issue Date: 00/00/00	Drawn Date: 21/11/11	Job Number:	Drawg No: 6067	Rev:
PM	A	02DP		