



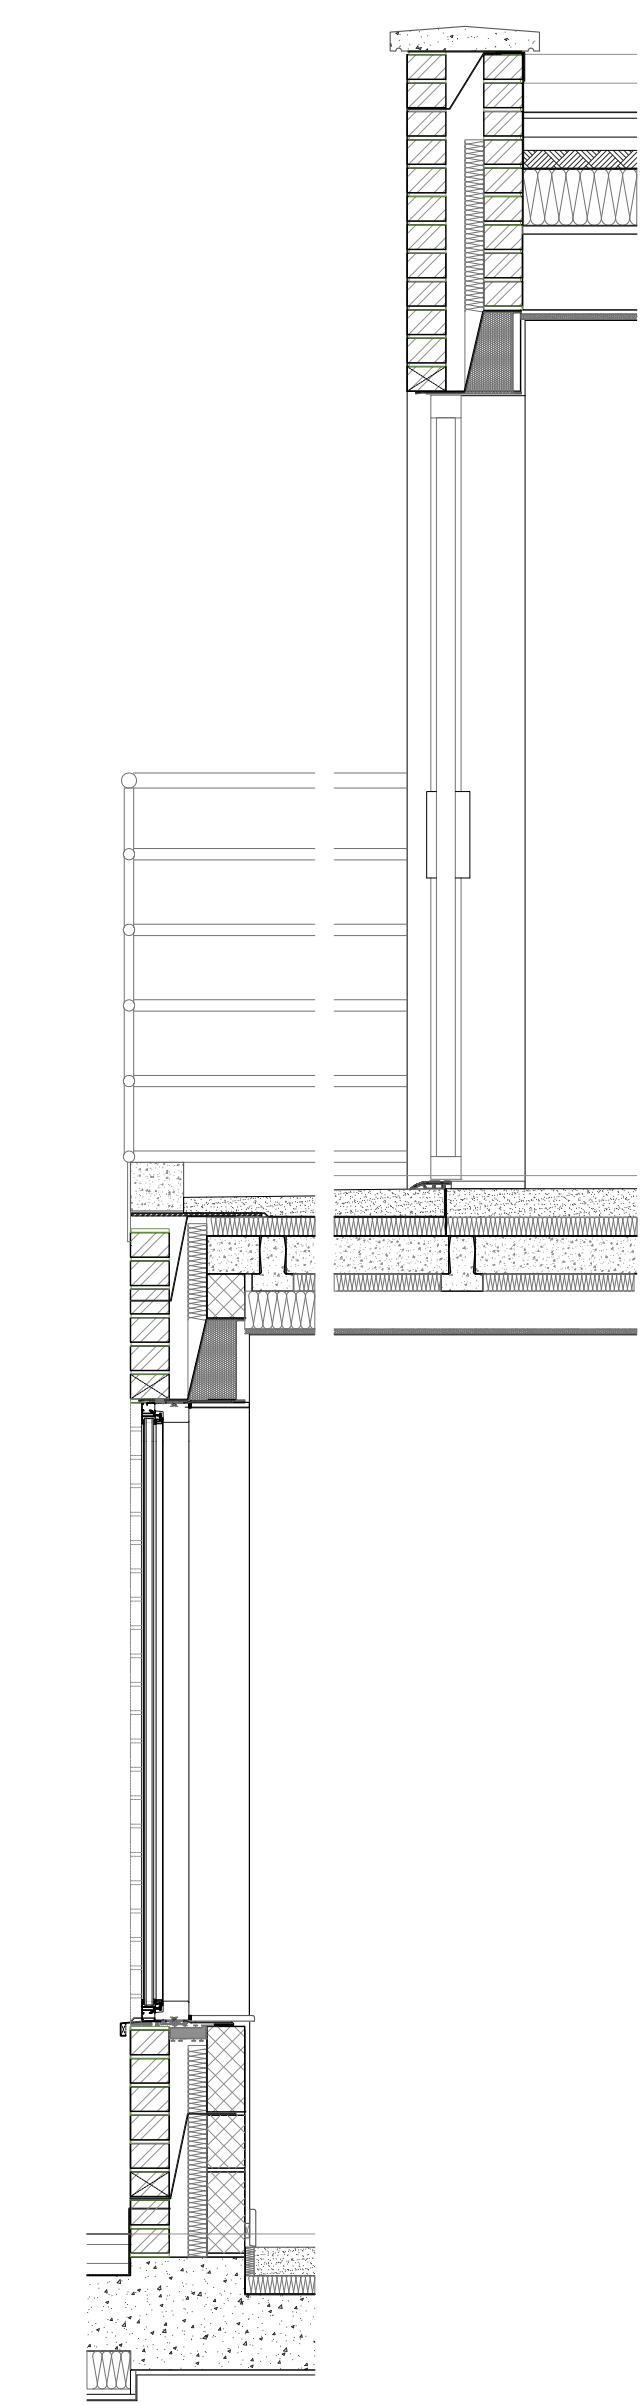


PART DETAIL SECTION




PART DETAIL ELEVATION

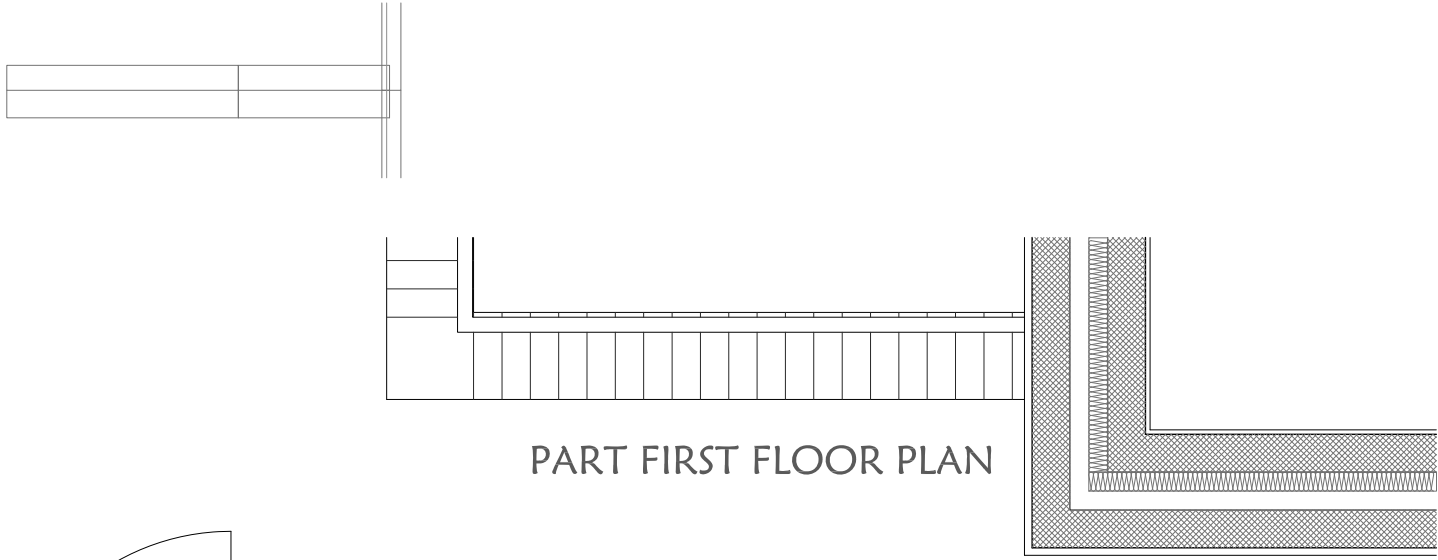

PART FIRST FLOOR PLAN

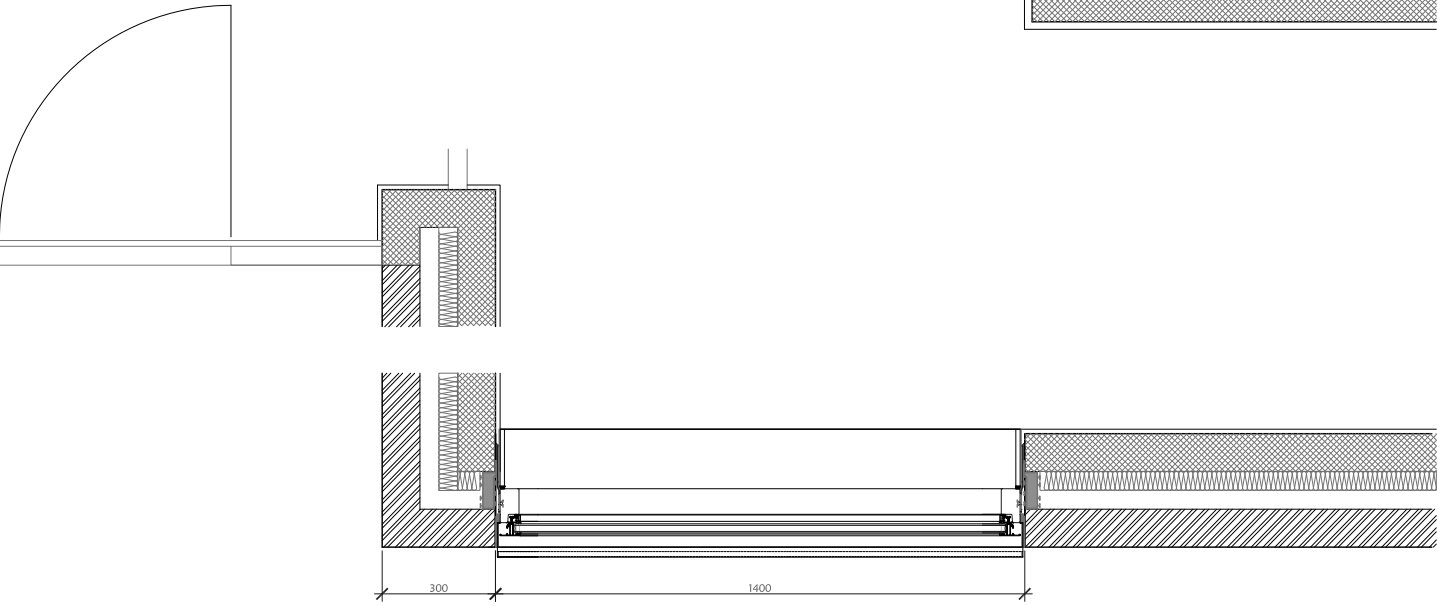

PART GROUND FLOOR PLAN

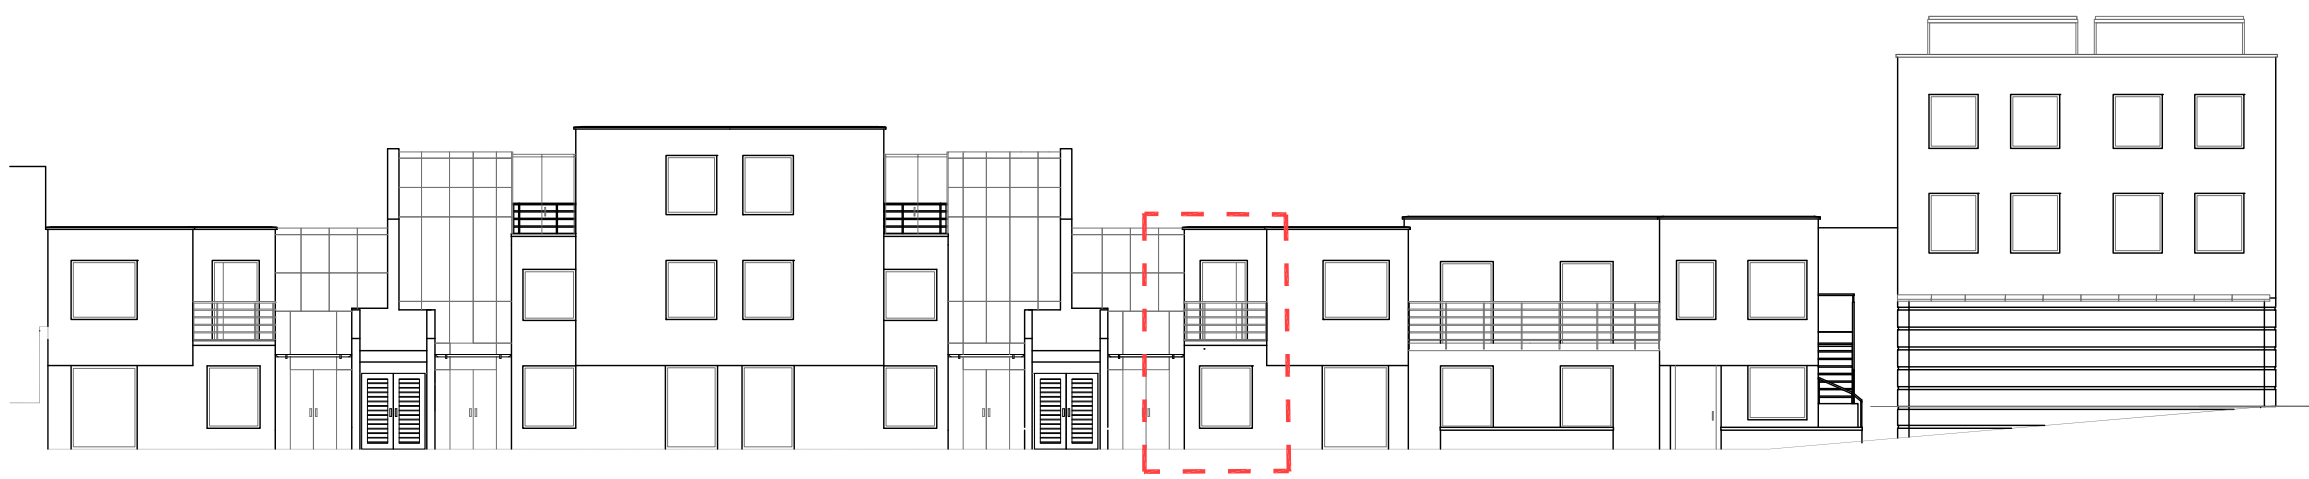

			Drawing Title MATERIAL DETAILS		
			Client SARENA LTD. Job Title 2 DUMPTON PLACE	Originator/Author pma PO BOX 1034 WEMBLEY MIDDLESEX HA0 9GY E: pma@pm-architects.com	
Rev. No.	Date	Description			Chk. fip
Status TOWN PLANNING		Scale: 1:20@A1 Drawn Date: 21/11/11		Drawn By: MK Checked By: NP	
Issue Date: 00/00/00		Job Number:	Drawg No:	Rev:	
PM	A	02DP	6069		