




PART DETAIL SECTION

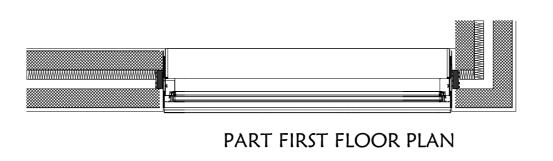

 

PART GROUND FLOOR PLAN

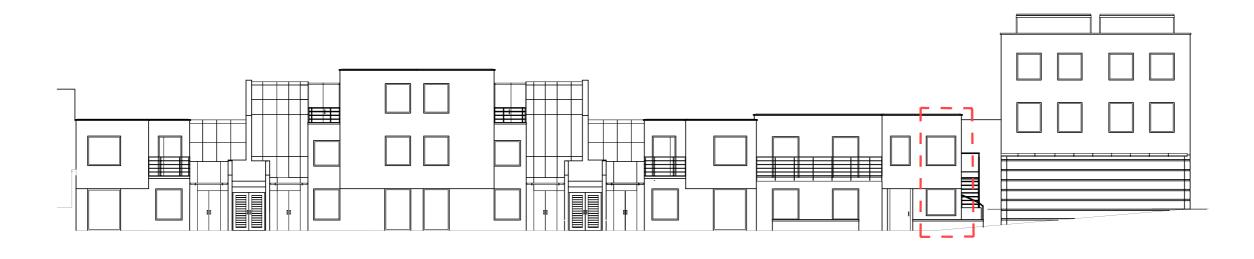

			MATERIA	AL DETAI	LS	
			Client SARENA LTD. Job Title 2 DUMPTON PLA	CE	PO BOX 10 MIDDLESE	Author 34 WEMBLEY X HA0 9GY m-architects.
Rev. No.	Date	Description				(
Rev. No.	Date	Description Scale:		Drawn By:		1
TOWN PLANI			A1	Drawn By: MK Checked By:		
Status: TOWN PLANN		Scale: 1:20@		MK		
Status:		Scale: 1:20@ Drawn Date:		MK Checked By:		