


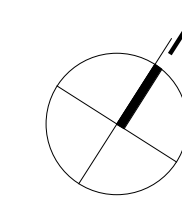


NOTES:


1. All dimensions and levels to be checked on site. Any discrepancies to be reported to architect before work commences.
2. Do not scale this drawing. Figured dimensions only to be taken.



1st Floor

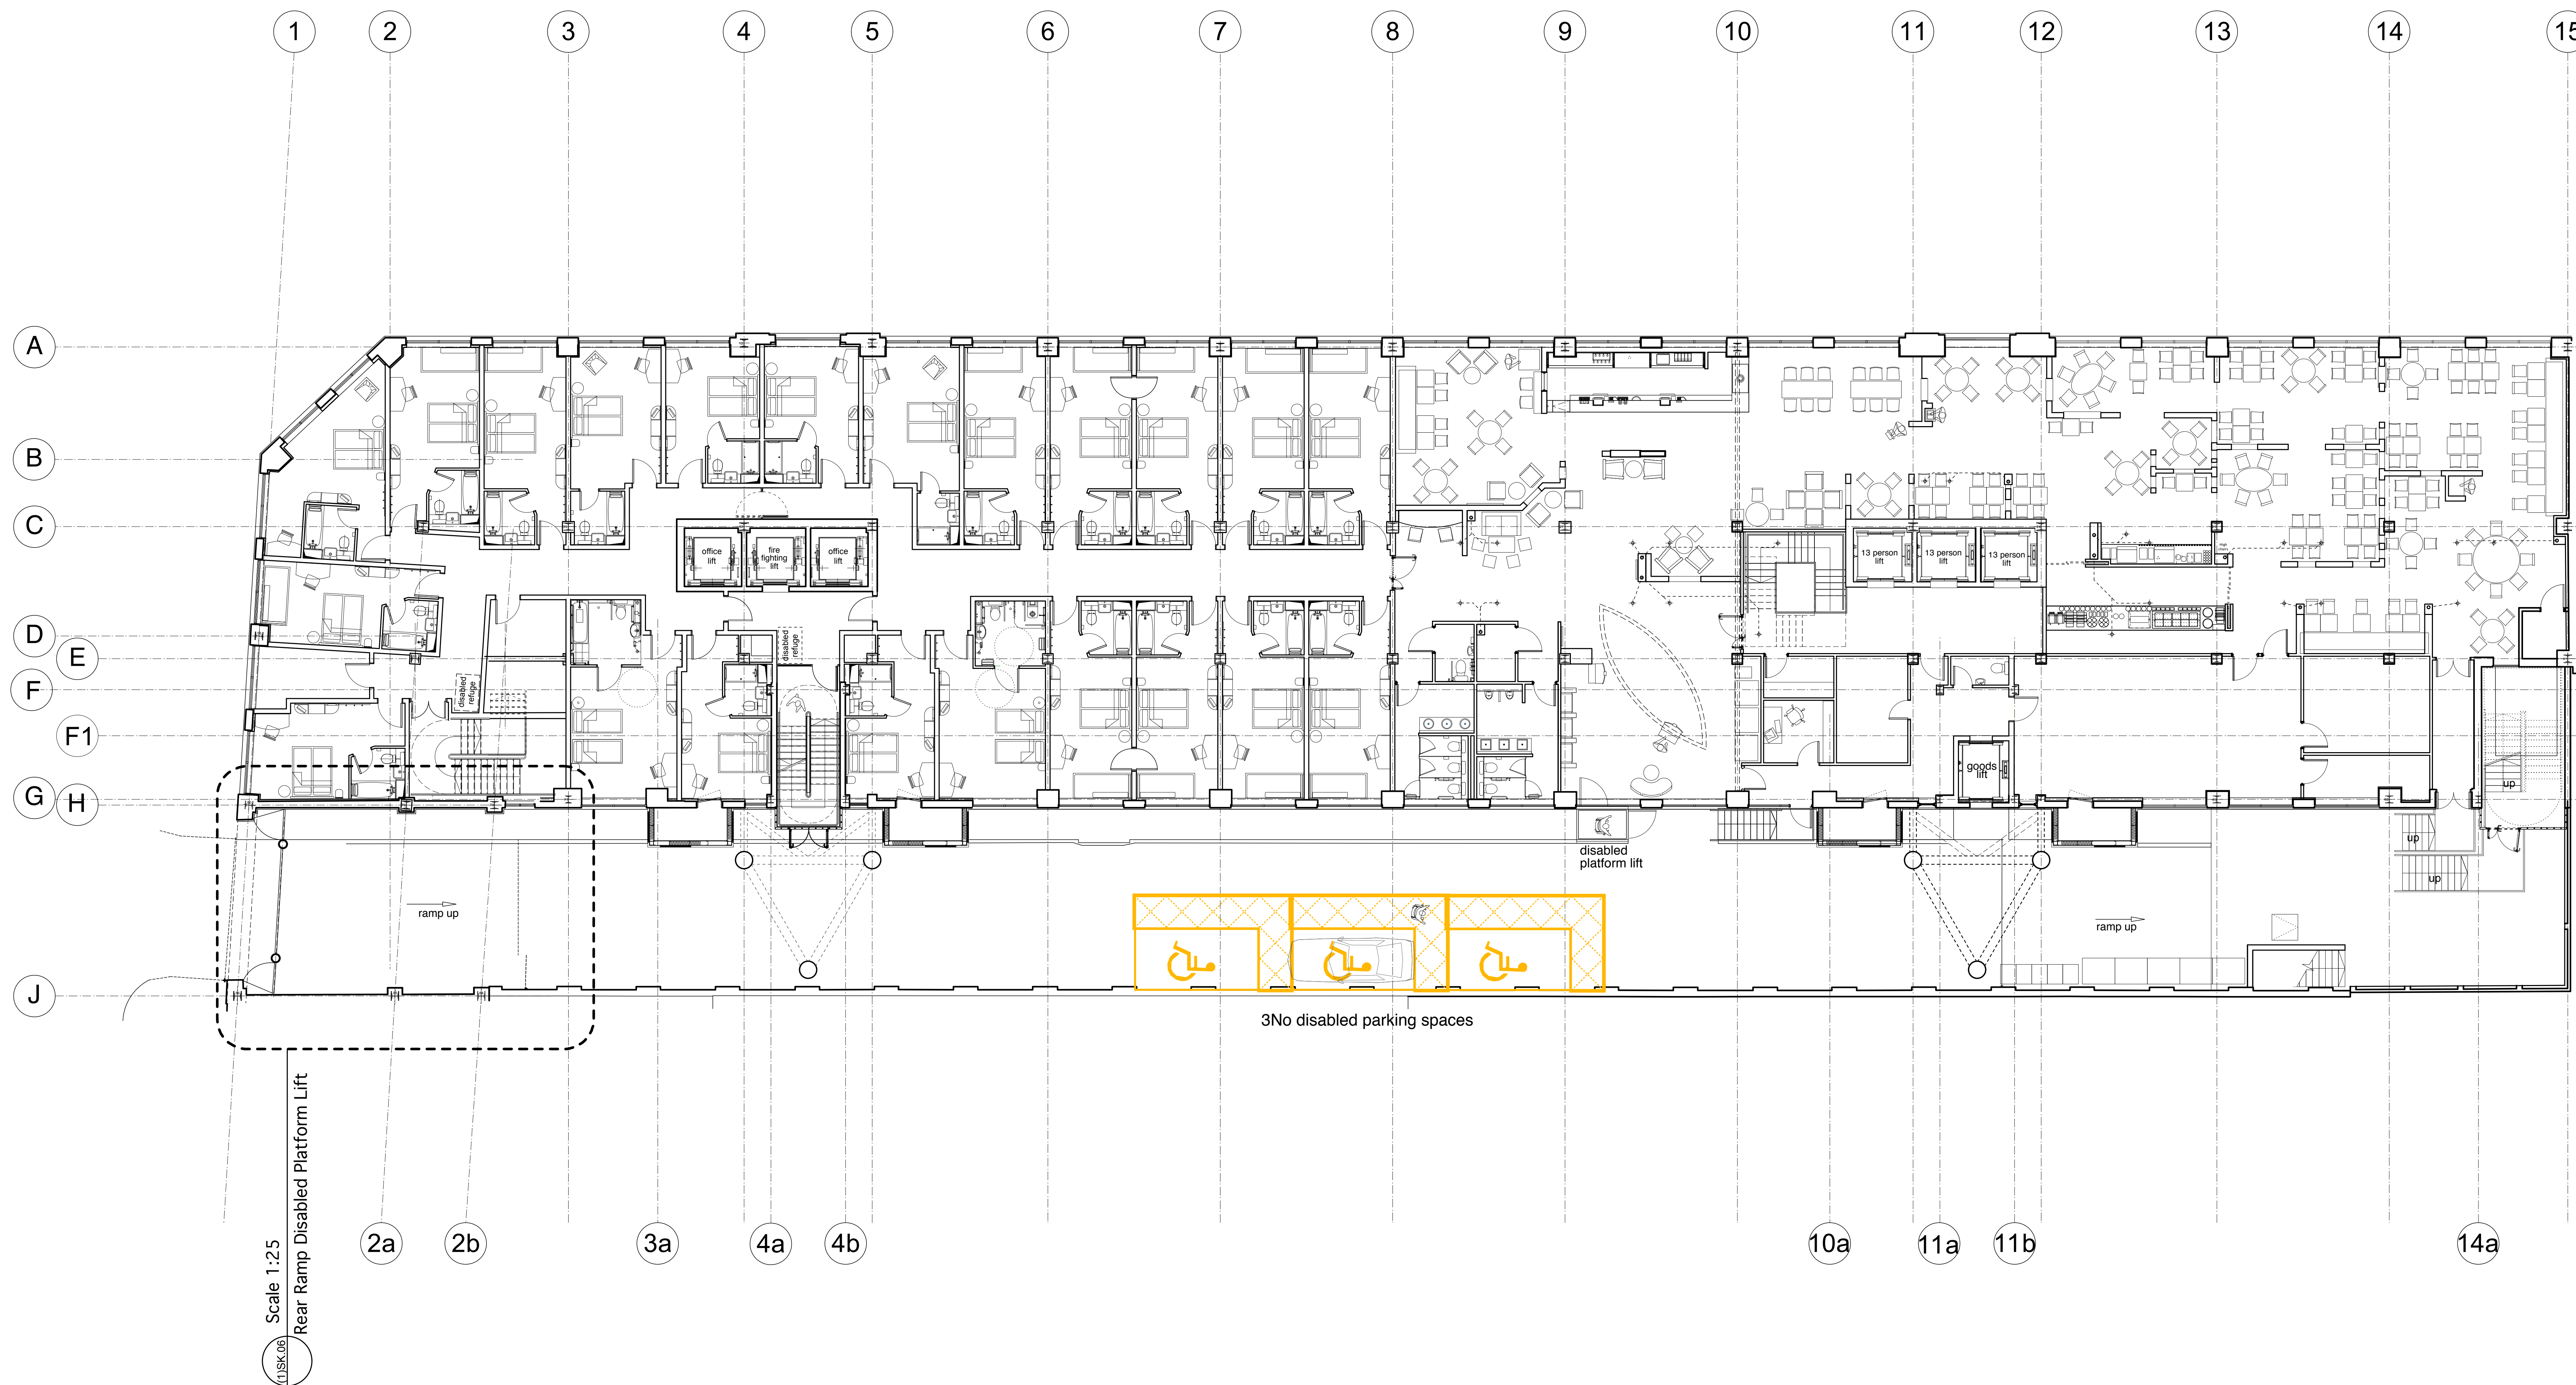

Revisions: A: 15.12.11 Disabled access lift repositioned

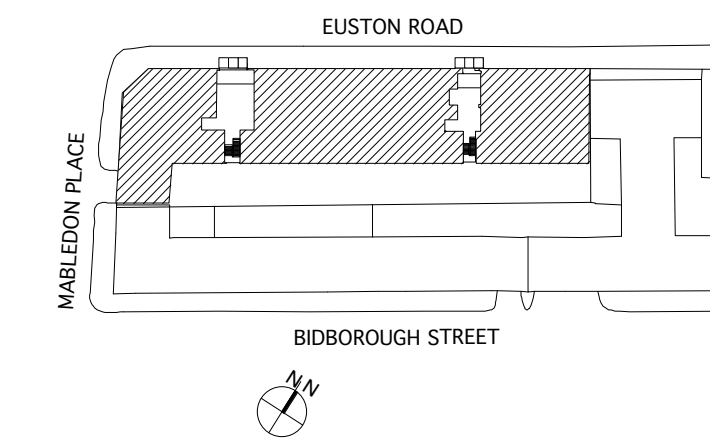

Dinwiddie MacLaren Architects

Arthur's Mission
30 Snowfields
London SE1 3SU

Tel: 0207 403 6600
Fax: 0207 378 0578
E-mail: info@dinmac.co.uk
Website: www.dinmac.co.uk

Project: **Clifton House**
Euston London W1

Client: **Romulus**
Construction Ltd.

Drawing Title: **Proposed**
1st Floor Plan

Scale: **1:100@A0, 1:200@A2, NTS@A3**
Drawn by: **MP** Date: **Oct 2011**

Drawing status: ☒ for information
☐ for tender
☐ for construction

Drawing no: **381.(1)SK.07** revision: **A**

Information on this drawing is the sole copyright of Dinwiddie MacLaren Architects and is not to be reproduced without their permission.