
Copyright reserved to Clear Future Architecture Ltd.

Figured dimensions only are to be used.
Contractor must verify all dimensions on site before
commencing work. Any discrepancies must be brought to the
attention of the architect.

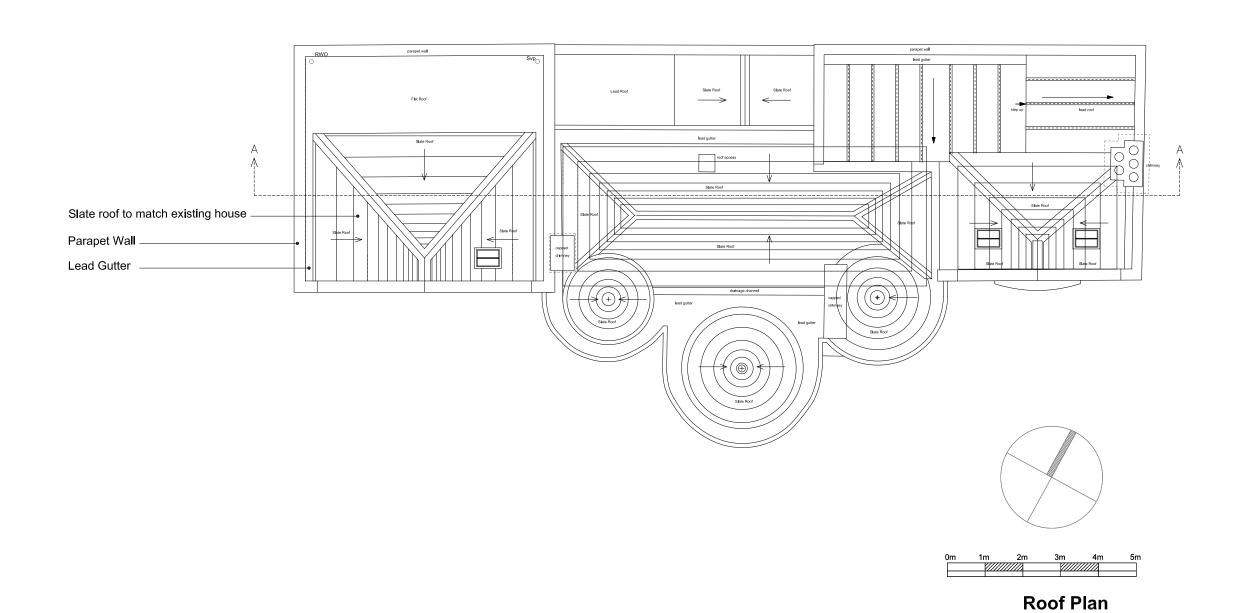

Hunter's Lodge, Belsize Lane, London

Drawing: Roof Plans - Main House (Consented/Existing Permission)

Scale: 1:100@A3, 1:50@A1 Drawn: MW Status: Planning Date: December 2011 Ref: 1007 - 083 Revision:

Clear Future : Architecture

Cotebank Mews, 152 Westbury Road, Westbury on Trym, Bristol, BS9 3AL Telephone: +44 (0)117 962 1432

Mobile: +44 (0)7973264343

E-Mail: mark.watkins@cf-architecture.co.uk