


Copyright reserved to Clear Future Architecture Ltd.

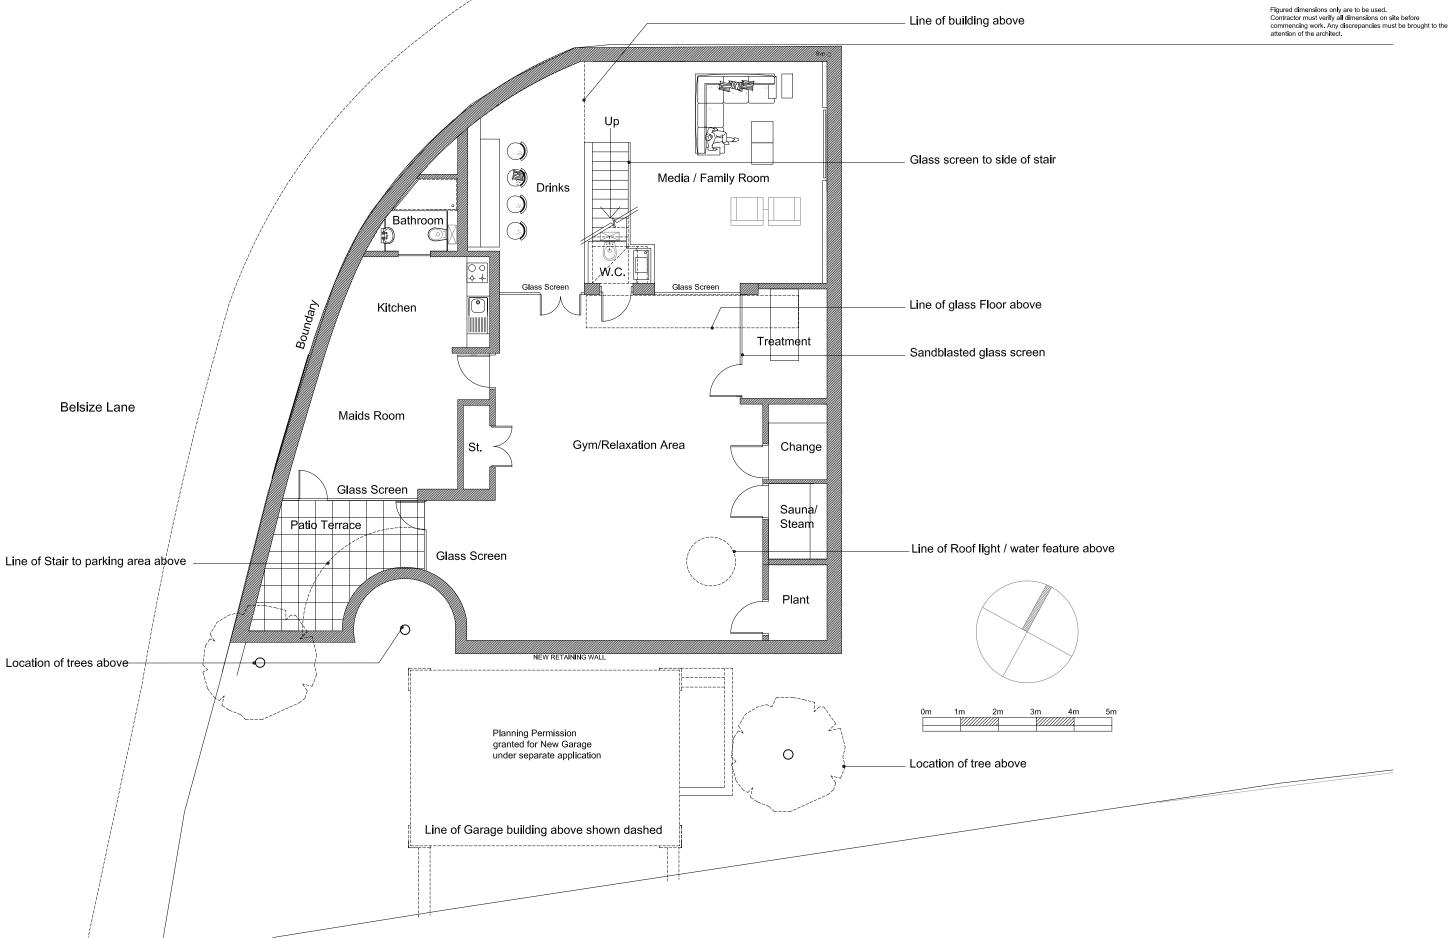

Hunter's Lodge, Belsize Lane, London

Drawing: Basement Floor Plan (Proposed)

Scale: 1:100@A3, 1:50@A1 Drawn: MW Status: Planning Date: December 2011 Ref: 1007 - 0100 Revision: A

Lower Ground Floor (Basement) Plan

Clear Future : Architecture

Cotebank Mews, 152 Westbury Road, Westbury on Trym, Bristol, BS9 3AL Telephone: +44 (0)117 962 1432 Mobile: +44 (0)7973264343

mark.watkins@cf-architecture.co.uk