


Belize Lane

Replaced 1928 Extension

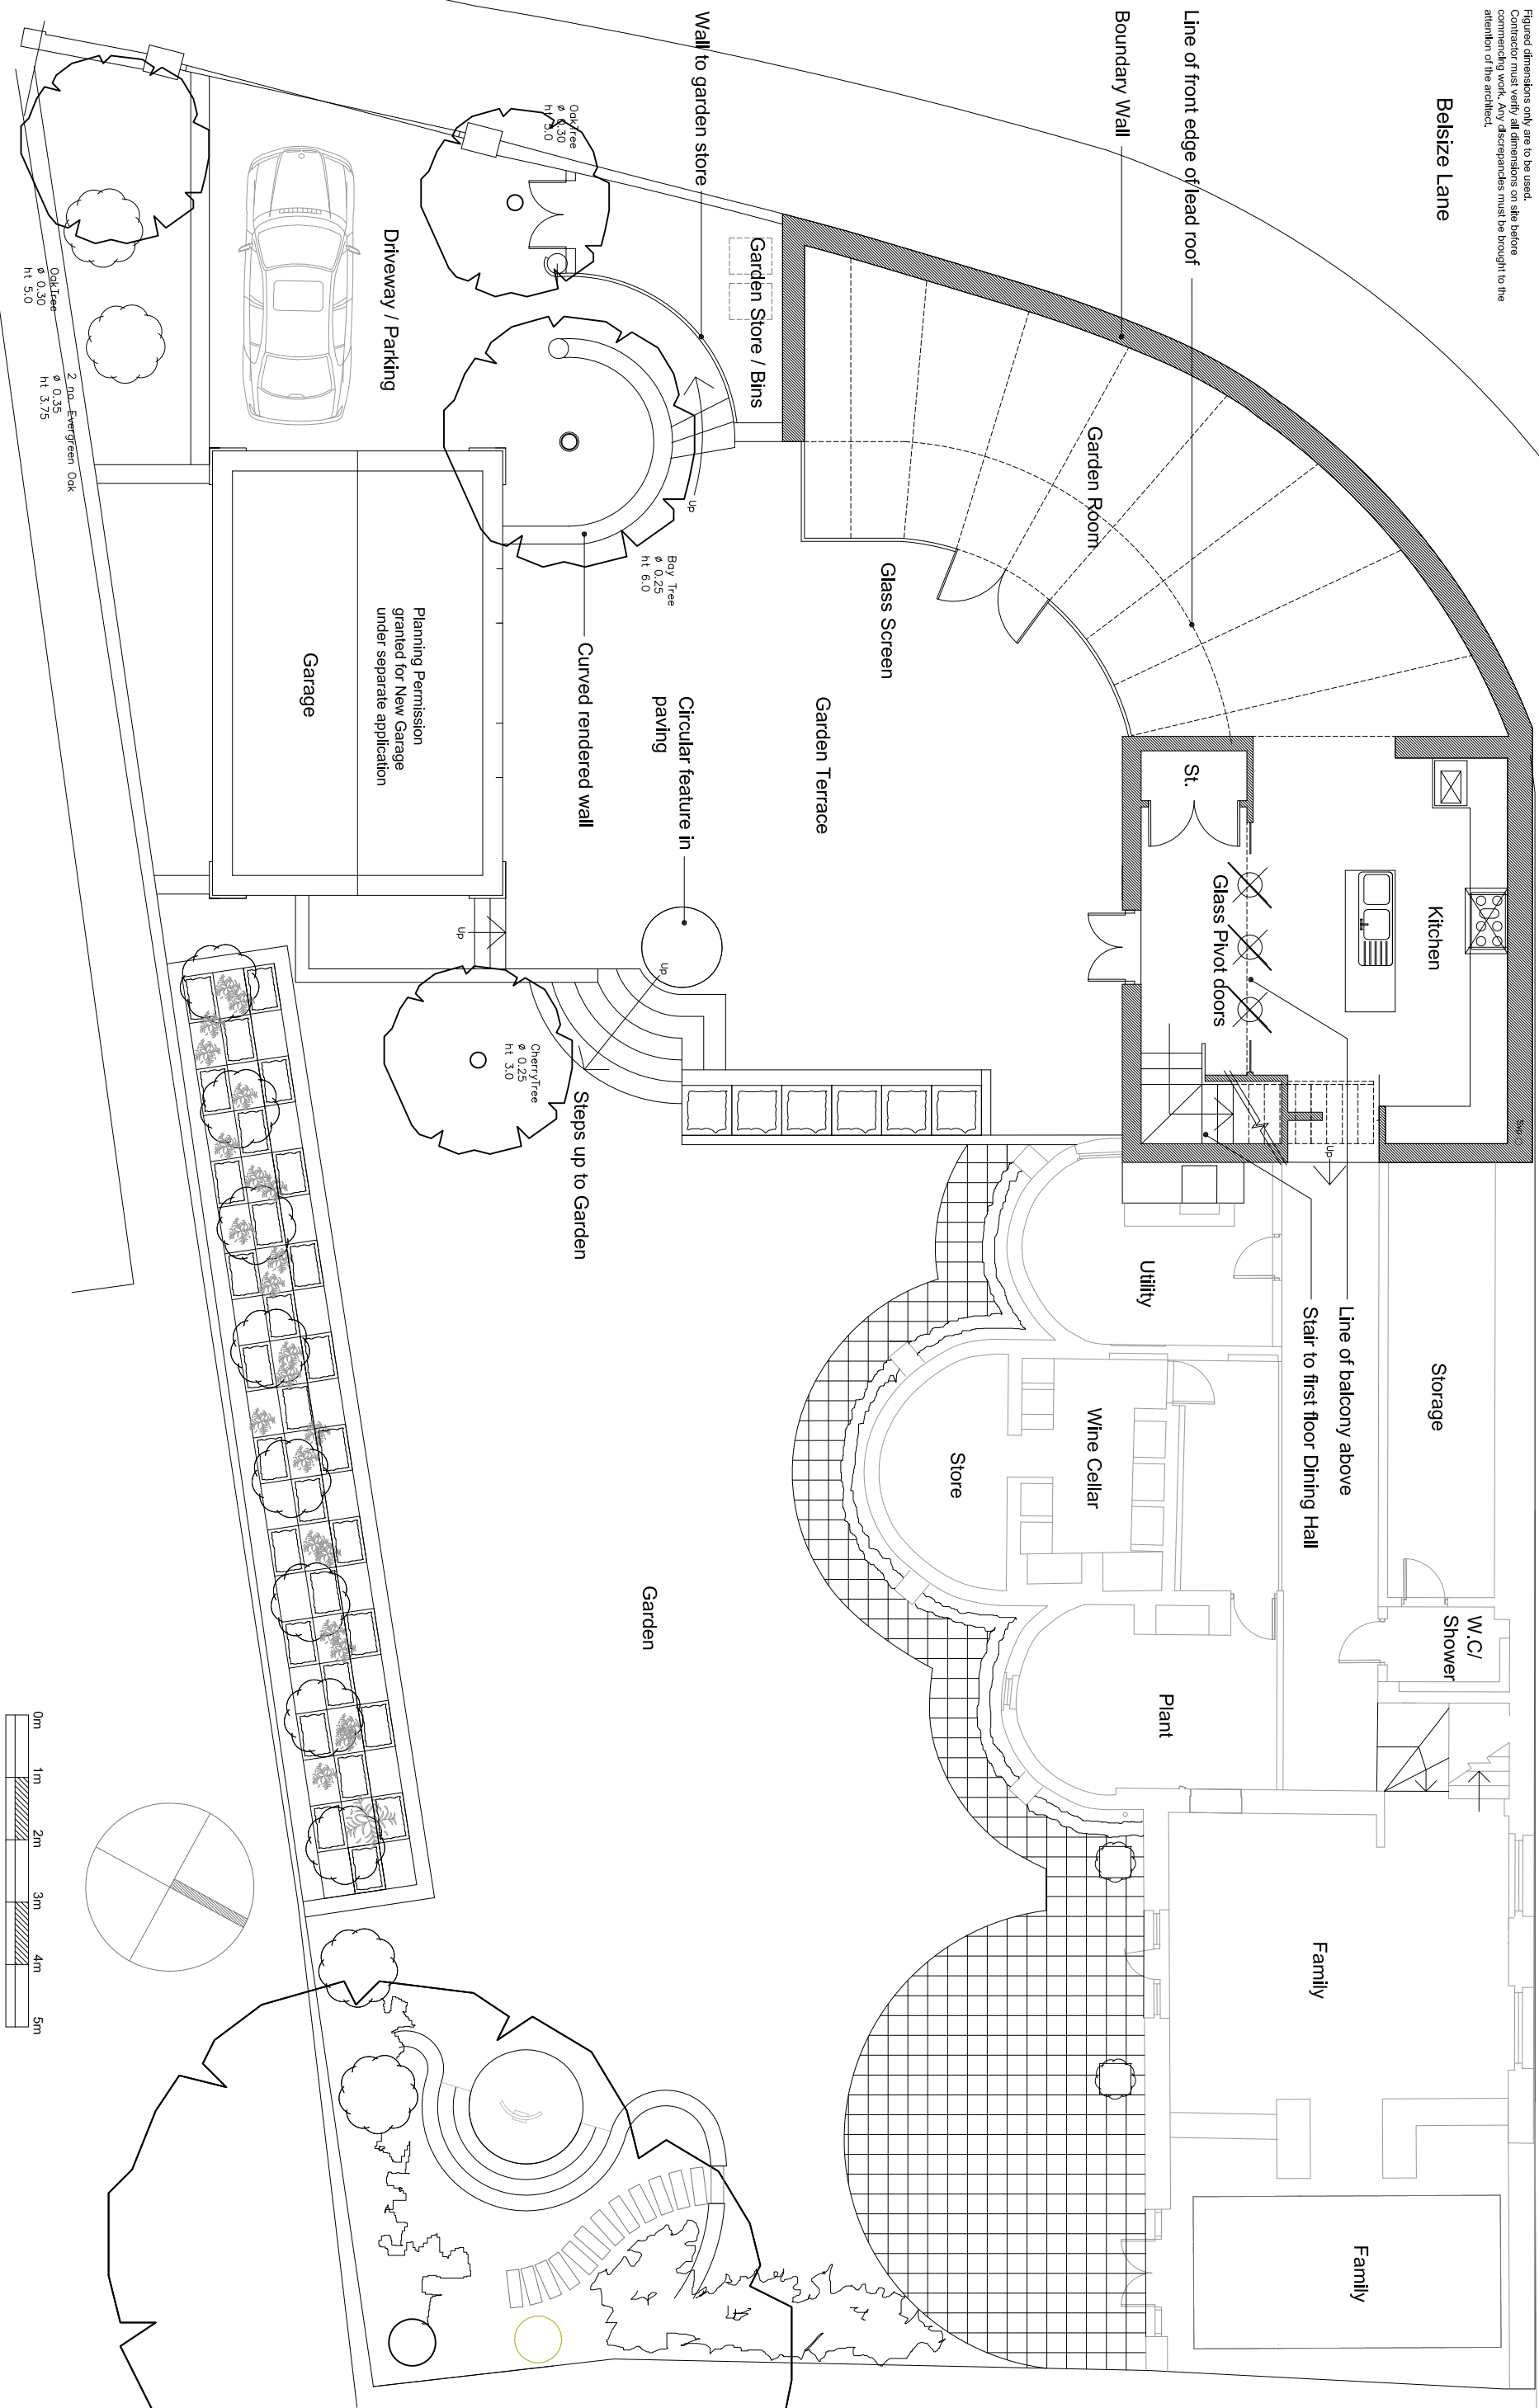

Garden Floor Plan

Hunter's Lodge, Belize Lane, London

Drawing: Lower Ground/Garden Floor Plan (Consented/Existing Permission)

Scale: 1:100@A3, 1:50@A1

Status: Planning

Ref: 1007 - 080

Drawn: MM

Date: December 2011

Revision:

Existing Permission / Consented

Clear Future : Architecture

Colebank News, 152 Westbury Road,

Westbury on Trym, Bristol, BS9 3AL

Telephone: +44 (0)117 962 1432

Mobile: +44 (0)7973264343

E-Mail: mark.watkins@cf-architecture.co.uk