



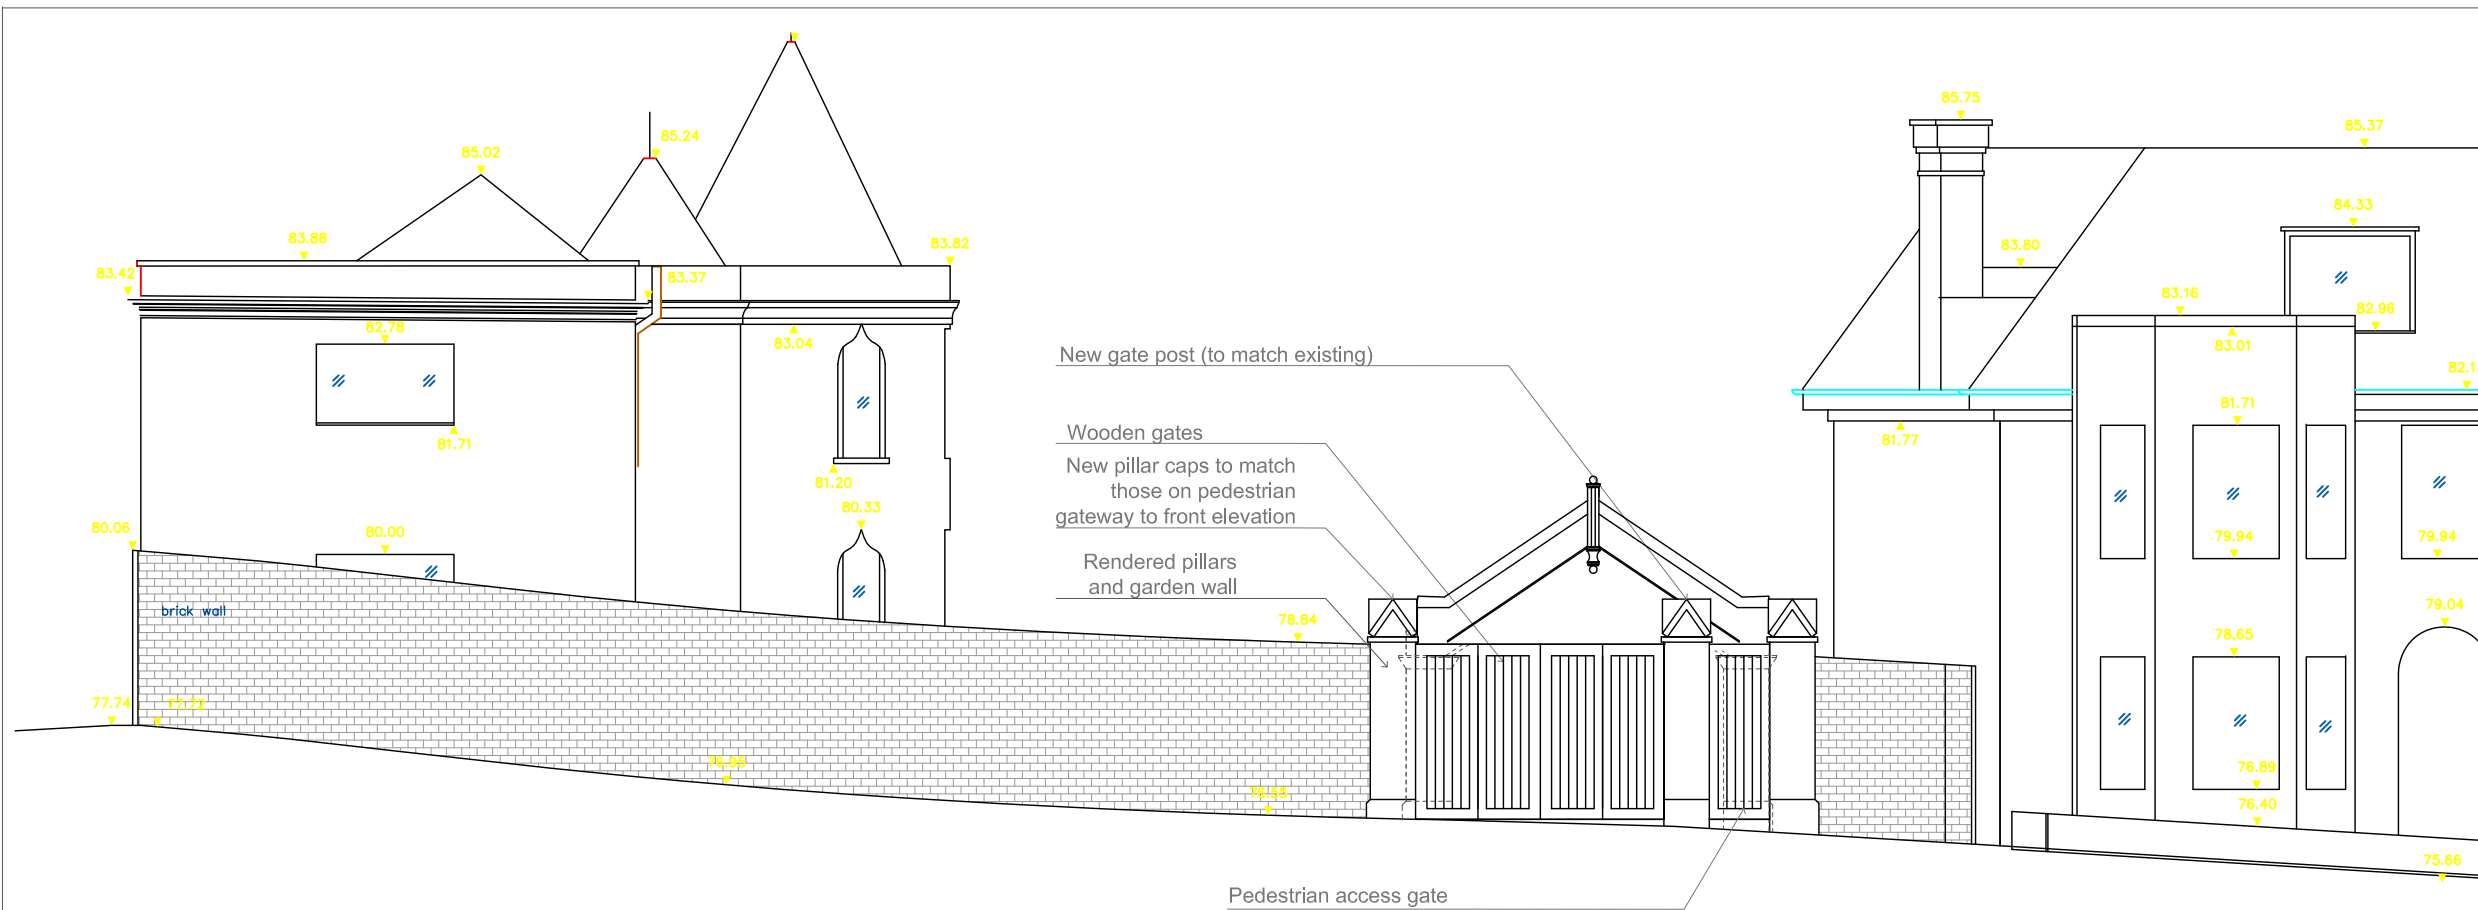

Proposed Elevation



Existing pillar caps on pedestrian gateway to front elevation

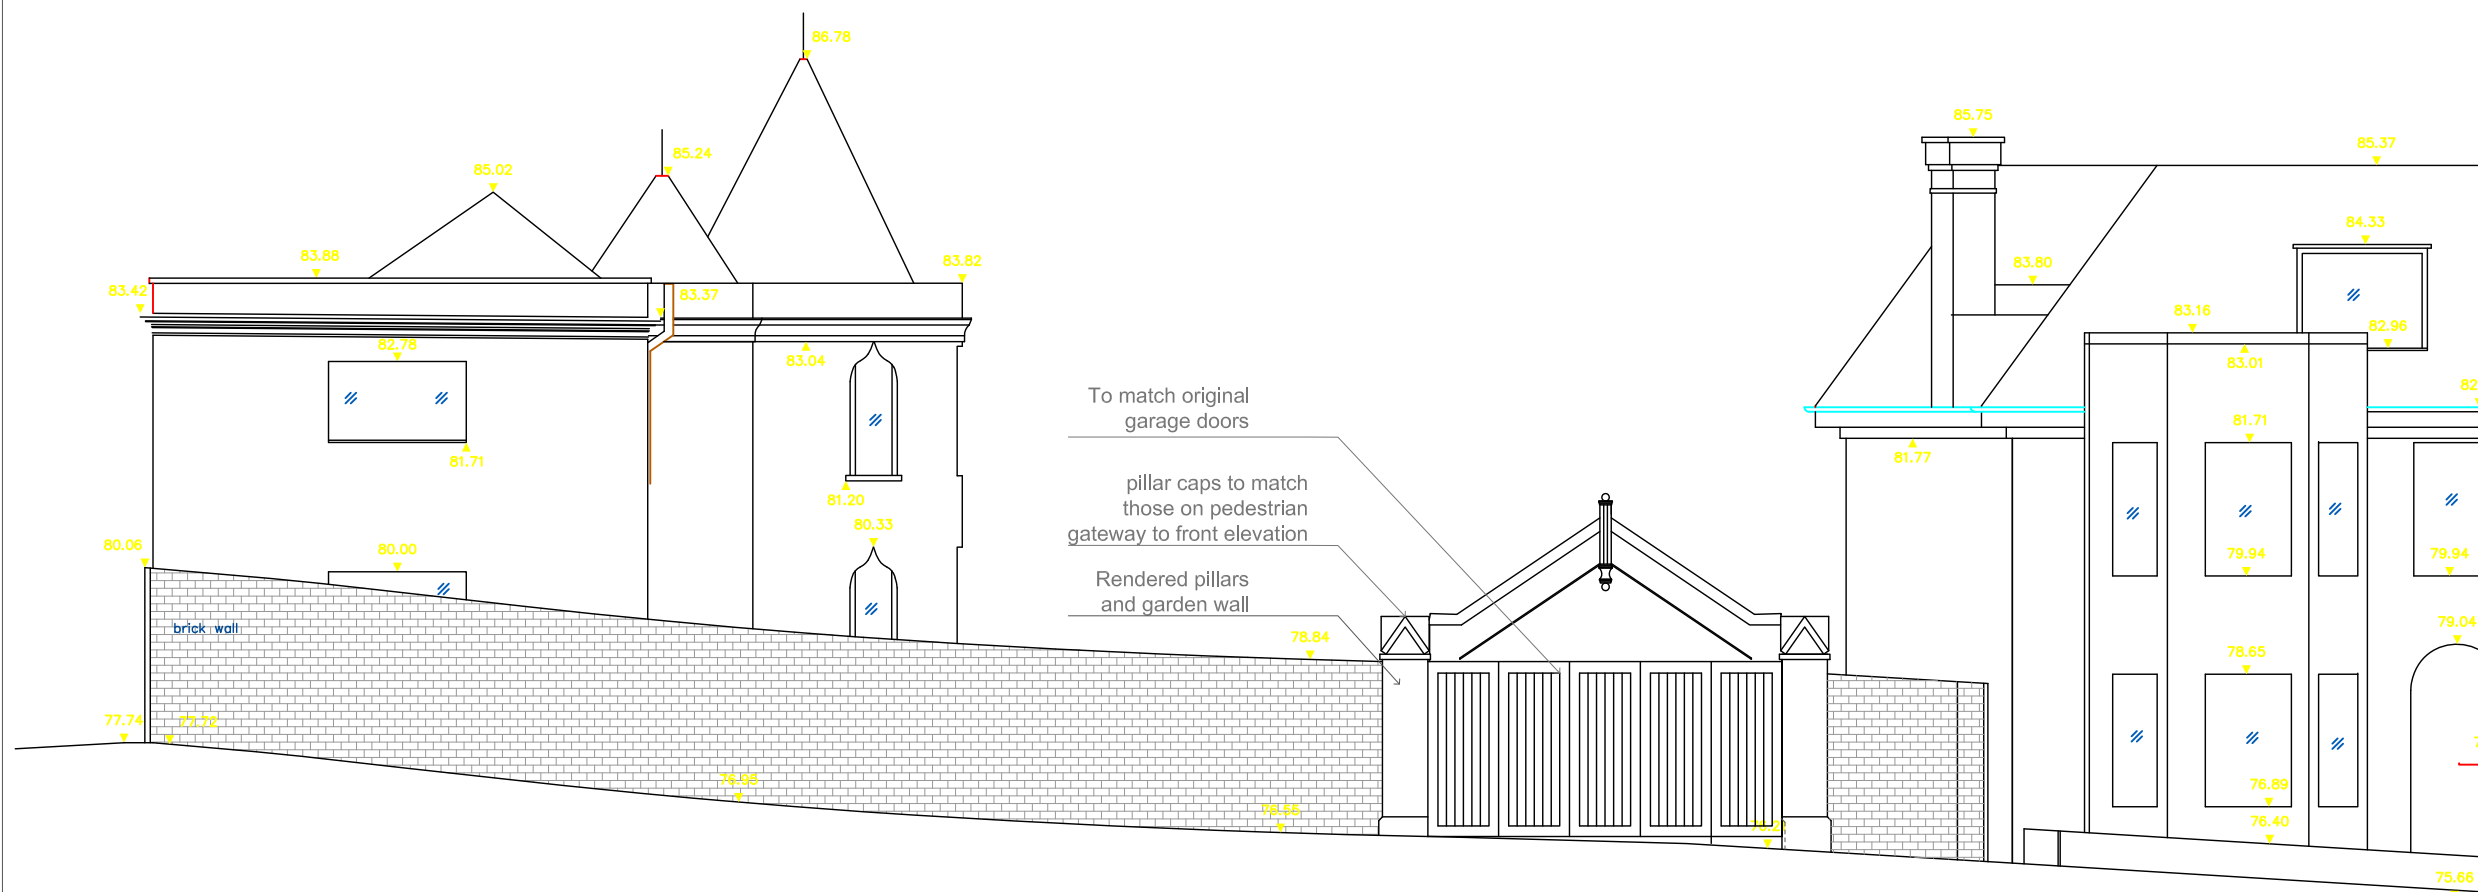

Existing Permission Elevation



Existing pillar caps on pedestrian gateway to front elevation

PROJECT TITLE: HUNTER'S LODGE Street elevation- Existing permission and proposed	
DRAWING TITLE: EXISTING & PROPOSED ELEVATIONS	SHEET NO. 1007-090
SCALE: 1:100	DATE: 20-12-2011