


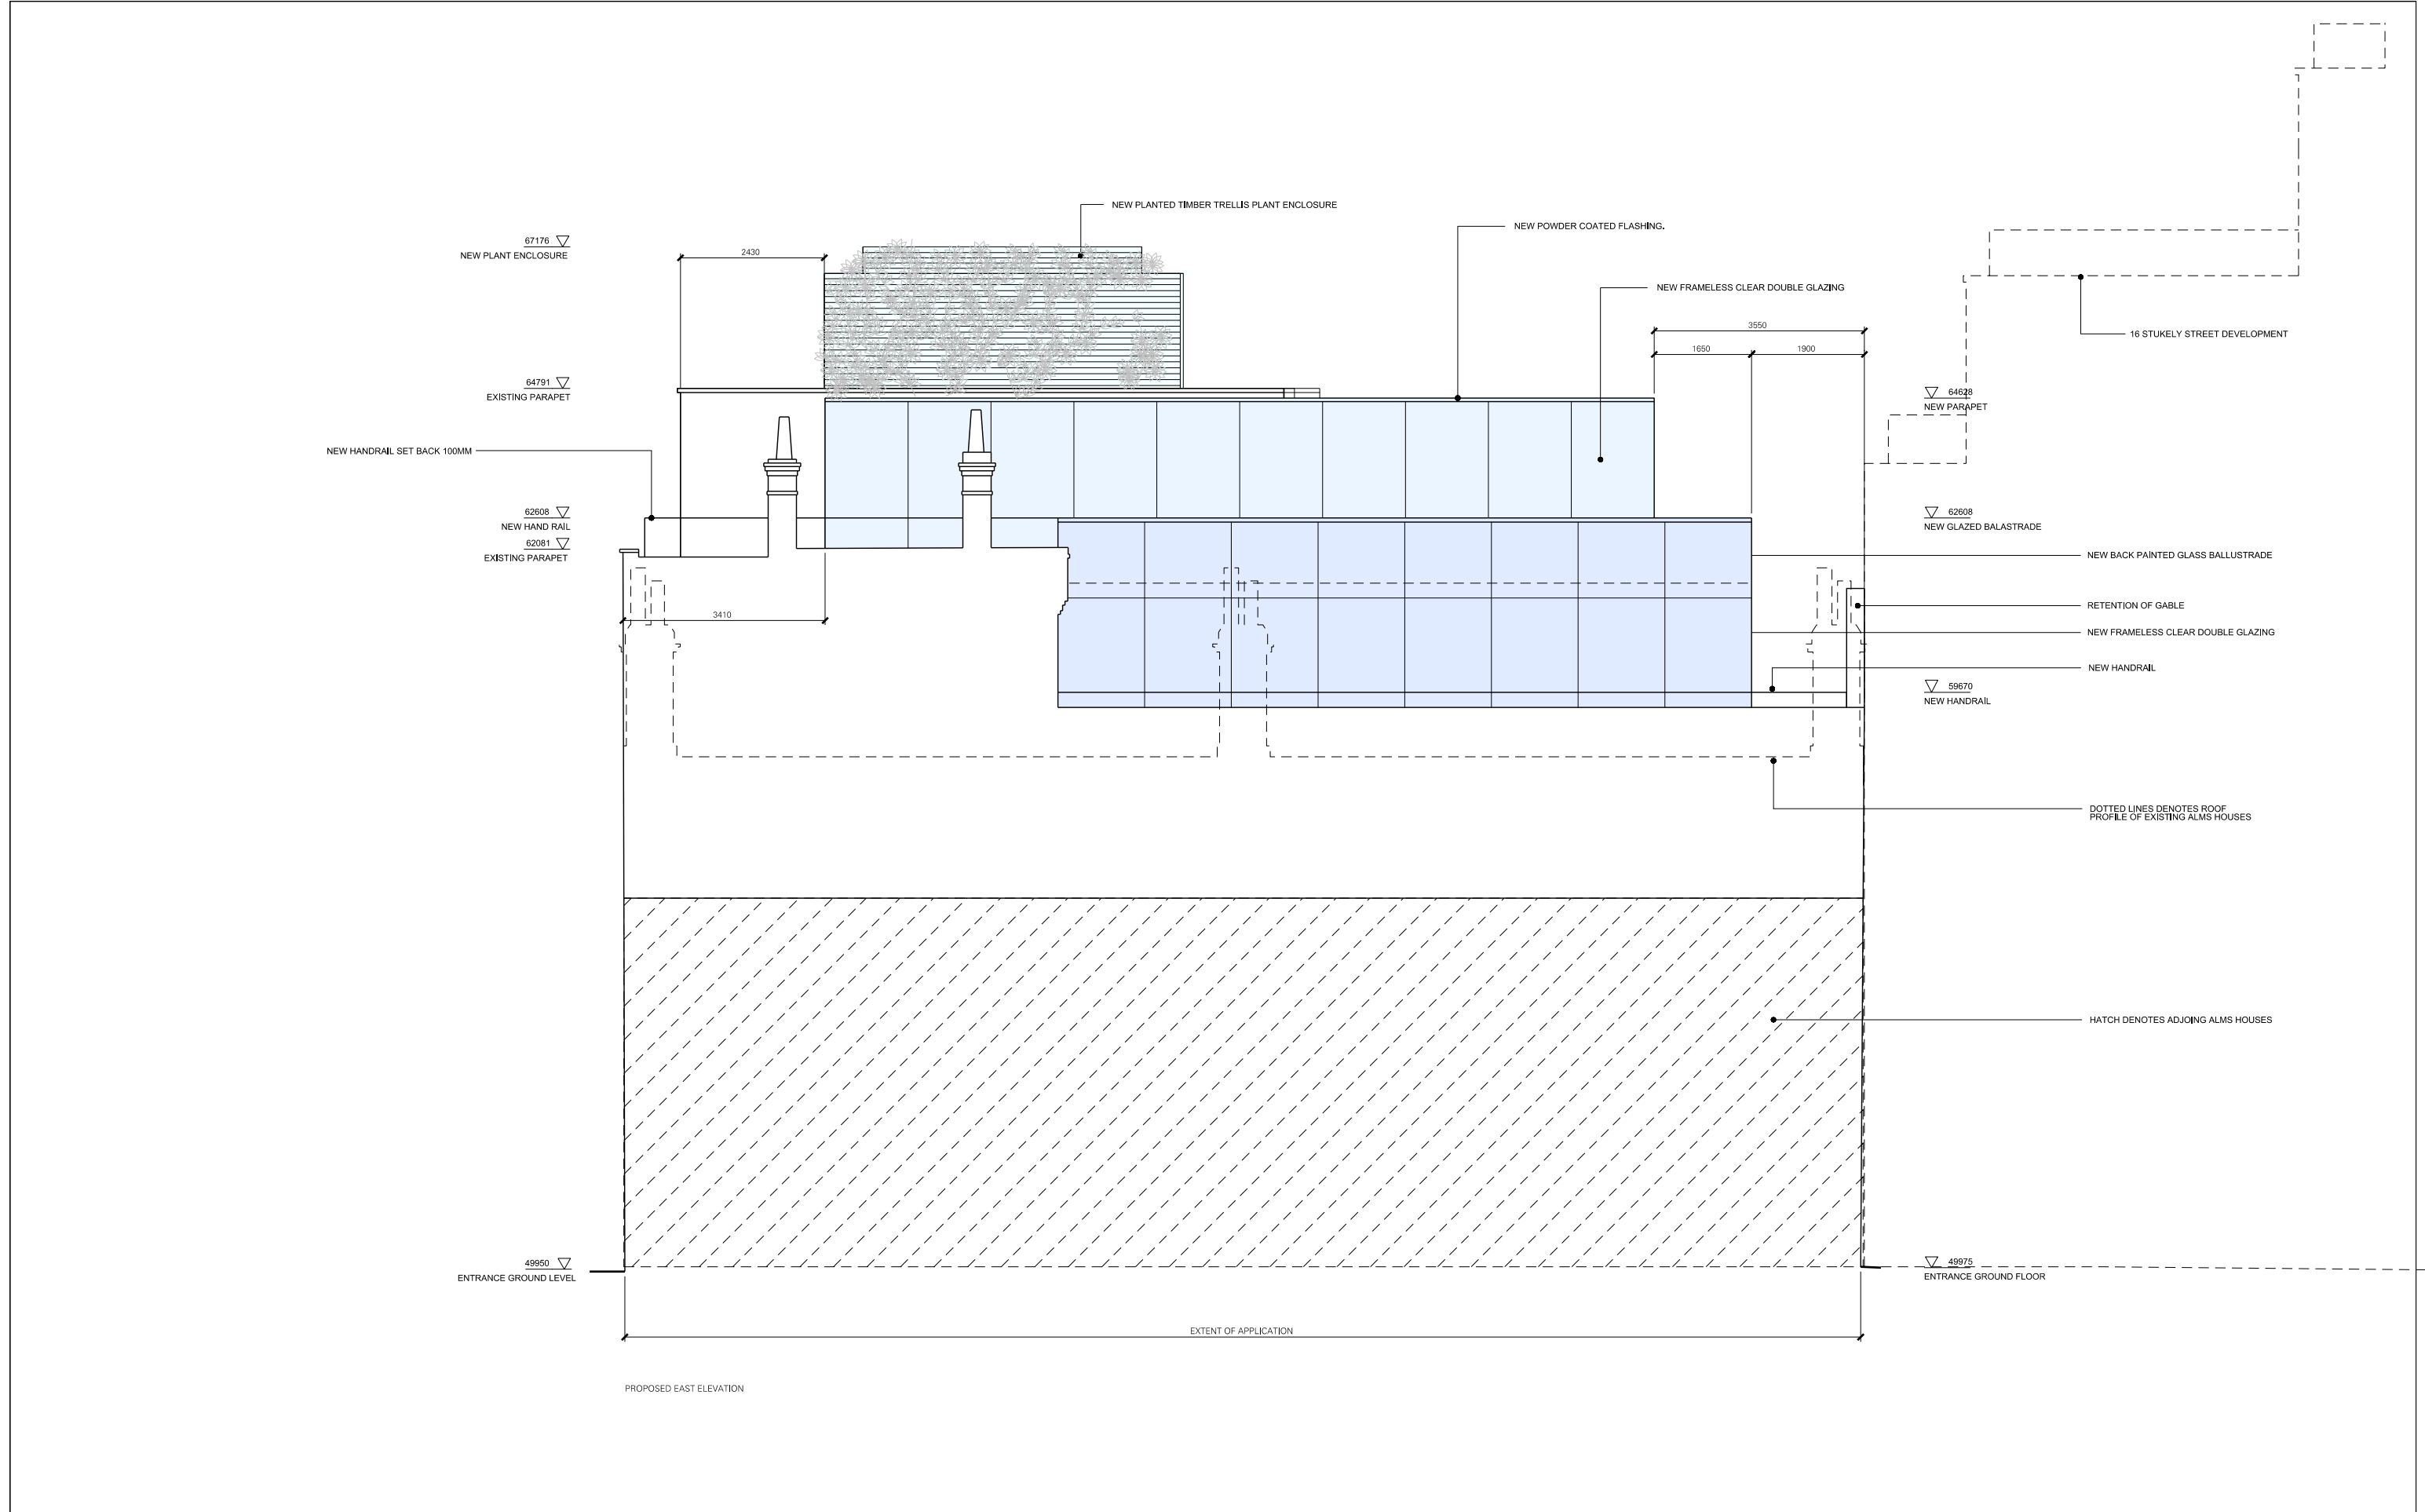

REV.	DATE	DESCRIPTION	REV.	DATE	DESCRIPTION	NOTES: 1. ALL DIMENSIONS IN MM 2. THIS DRAWING TO BE READ IN CONJUNCTION WITH ALL RELEVANT CONTRACT DOCUMENTS 3. THIS DRAWING TO BE READ IN CONJUNCTION WITH ALL ENGINEER'S DRAWINGS 4. DO NOT SCALE FROM THE DRAWING 5. REPORT ANY ERRORS, CONTRADICTIONS, AND OMISSIONS TO THE ARCHITECT AS SOON AS POSSIBLE KEY:	BEN ADAMS ARCHITECTS Third Floor 39 Southpark Street London SE1 5LP 020 7633 0000 T 020 7633 0000 F www.benadamsarchitects.co.uk info@benadamsarchitects.co.uk	DRAWING NAME:	EAST ELEVATION AS PROPOSED
D	05.10.11	UPDATED TO REFLECT COMMENTS FROM CAMDEN COUNCIL.						PROJECT NAME:	15 - 17 MACKLIN STREET
								DRAWING NO:	A401/D
							JOB NO:	A447	
							SCALE:	1:100 @ A3 1:50 @ A1	
							STATUS:	INFORMATION	