


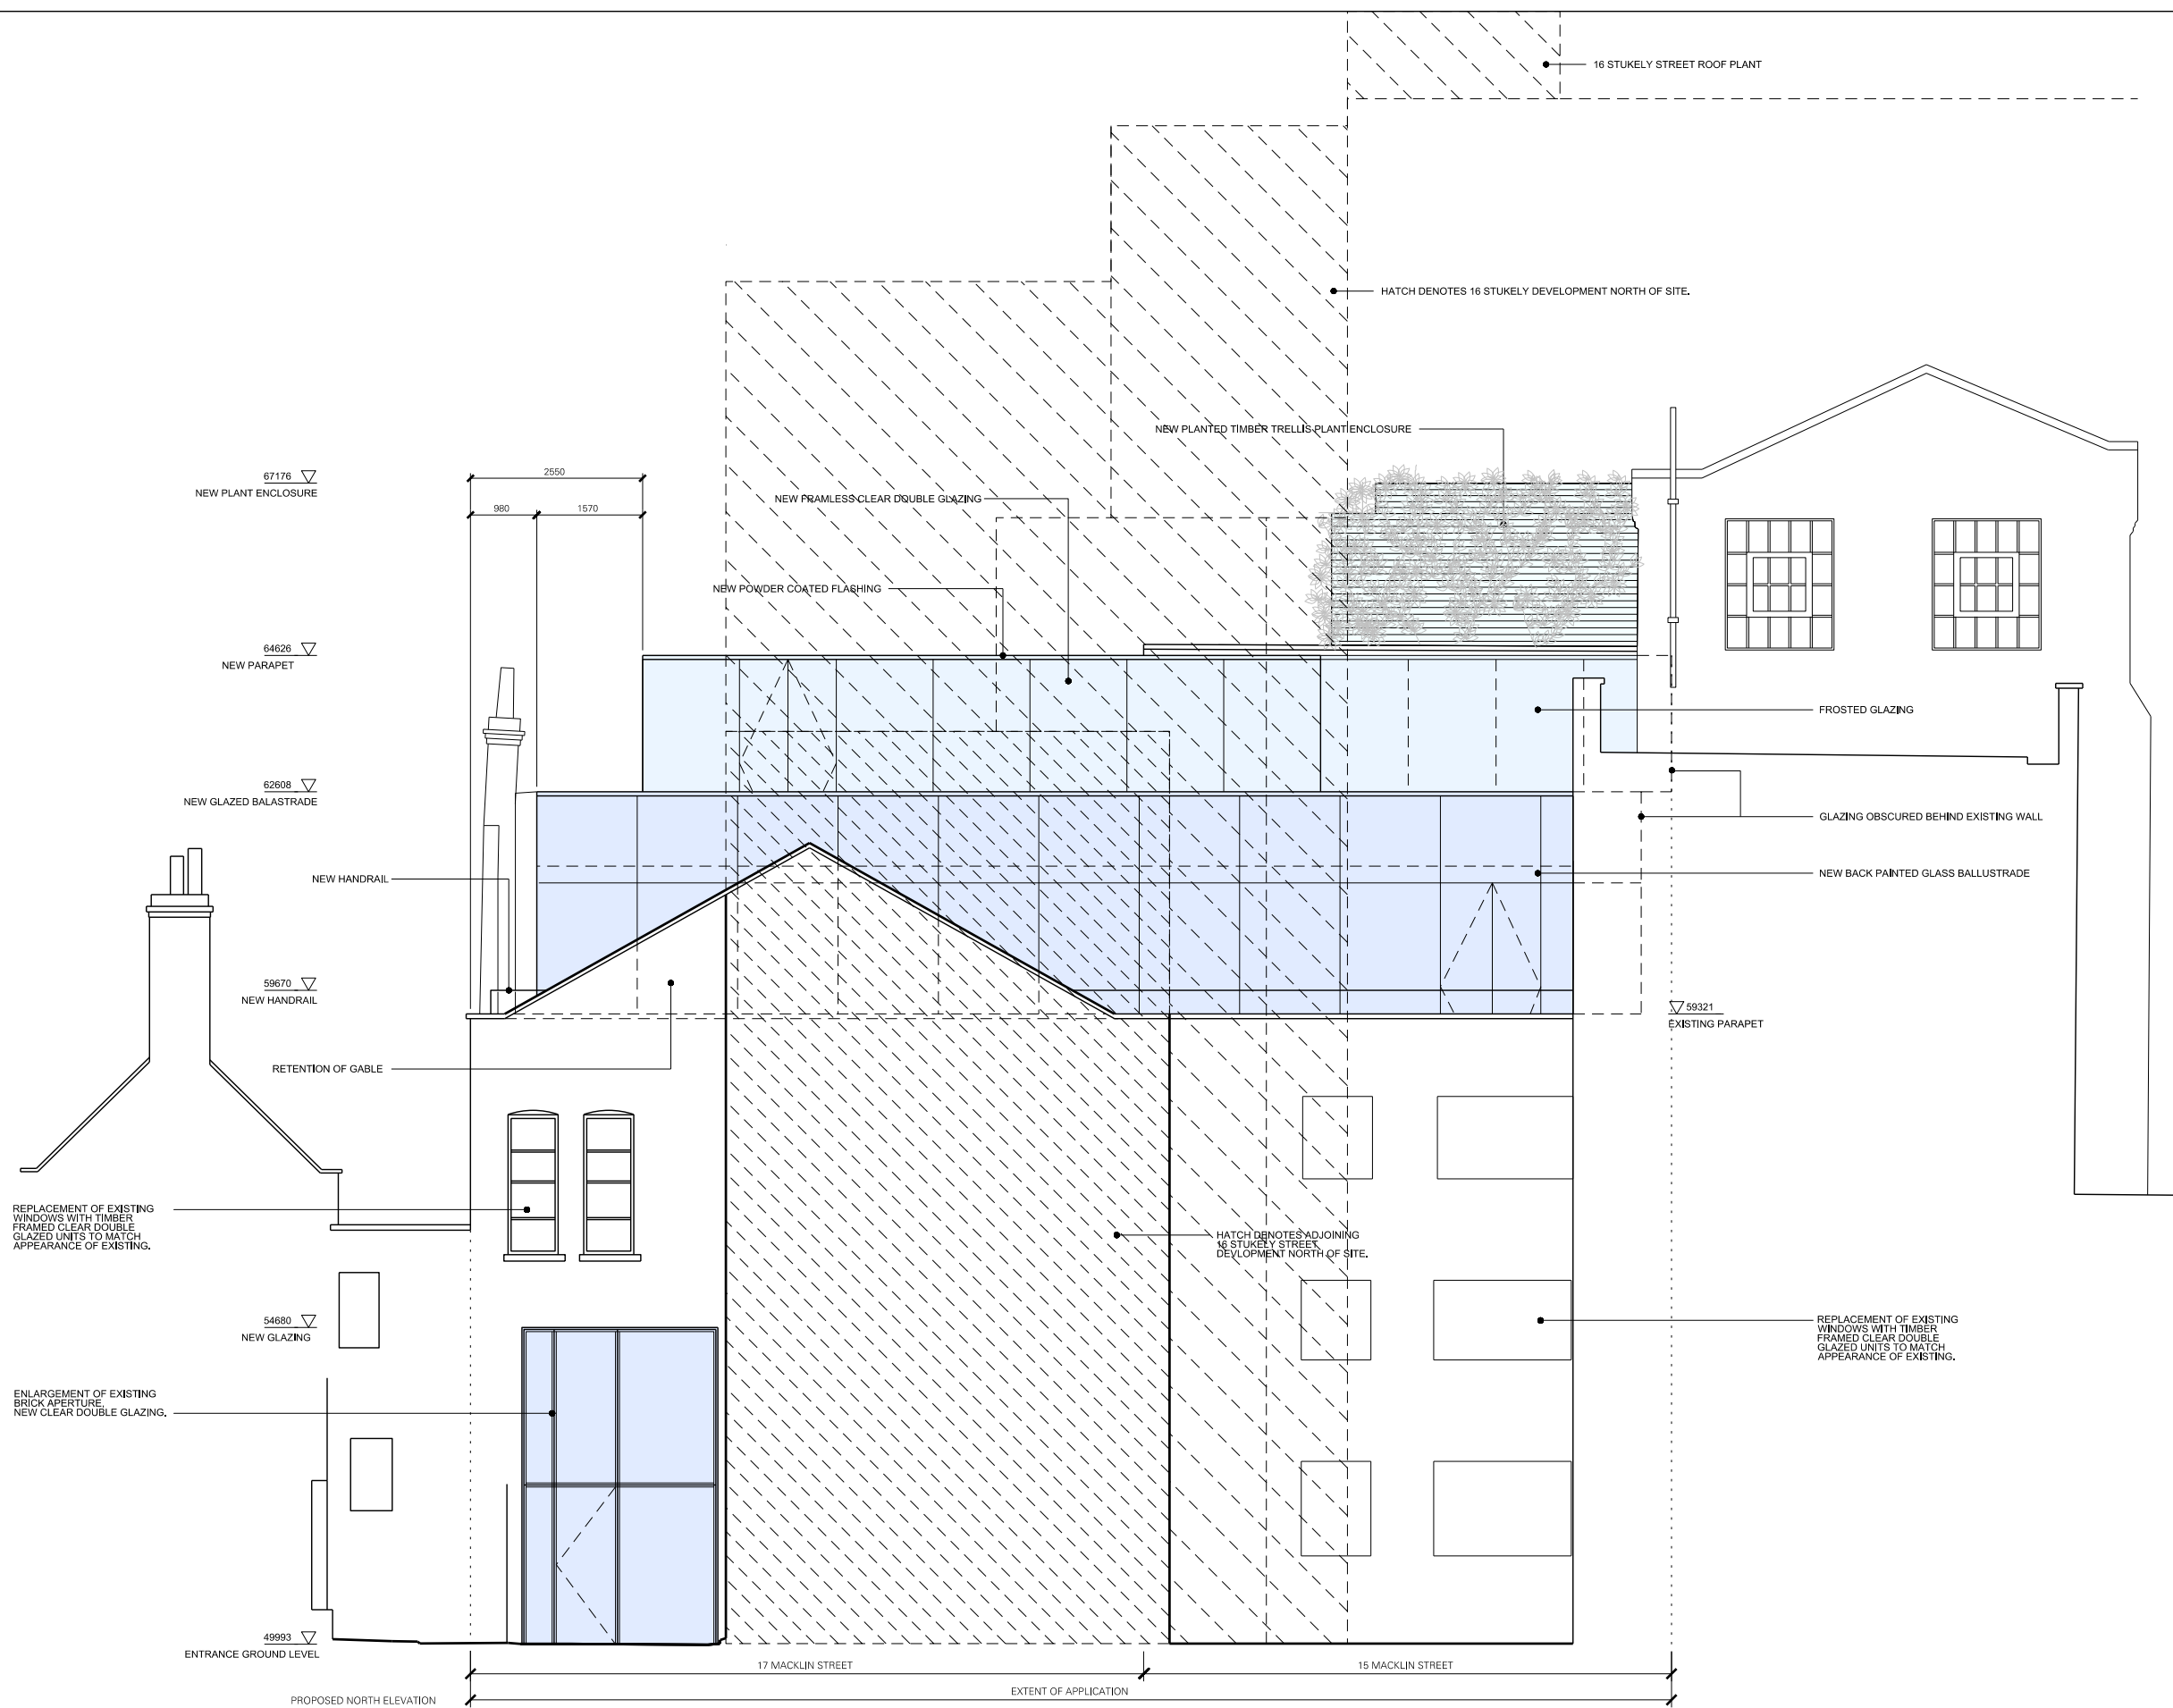

REV.	DATE	DESCRIPTION	REV.	DATE	DESCRIPTION
F	05.10.11	UPDATED TO REFLECT COMMENTS FROM CAMDEN COUNCIL			

NOTES:

1. ALL DIMENSIONS IN MM
2. THIS DRAWING TO BE READ IN CONJUNCTION WITH ALL RELEVANT CONTRACT DOCUMENTS
3. THIS DRAWING TO BE READ IN CONJUNCTION WITH ALL ENGINEER'S DRAWINGS
4. DO NOT SCALE FROM THE DRAWING
5. REPORT ANY ERRORS, CONTRADICTIONS, AND OMISSIONS TO THE ARCHITECT AS SOON AS POSSIBLE

KEY:

BEN ADAMS ARCHITECTS

Third Floor
39 Southwark Street
London
SE1 5UP

020 7633 0000 T
020 7633 0000 F
www.benadamsarchitects.co.uk
info@benadamsarchitects.co.uk

DRAWING NAME:

NORTH ELEVATION AS PROPOSED

PROJECT NAME:

15 - 17 MACKLIN STREET

DRAWING NO:

A402/F

JOB NO:

A447

SCALE:

1:100 @ A3 1:50 @ A1

STATUS:

INFORMATION