




ROOF PLAN

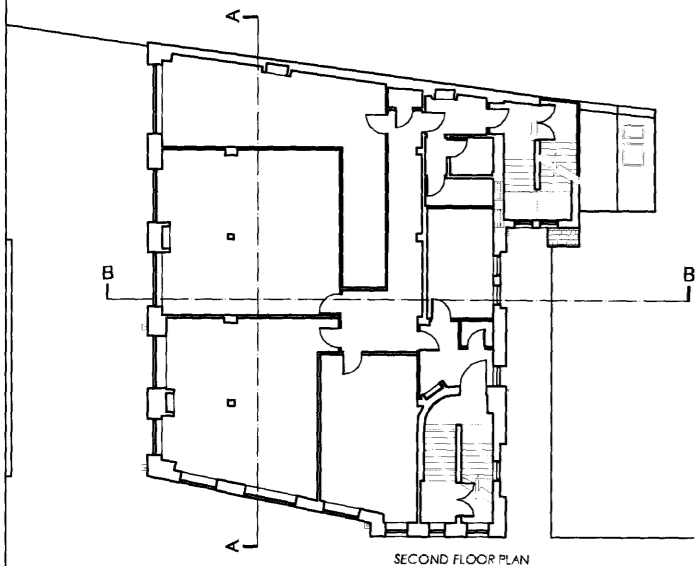

SECOND FLOOR PLAN

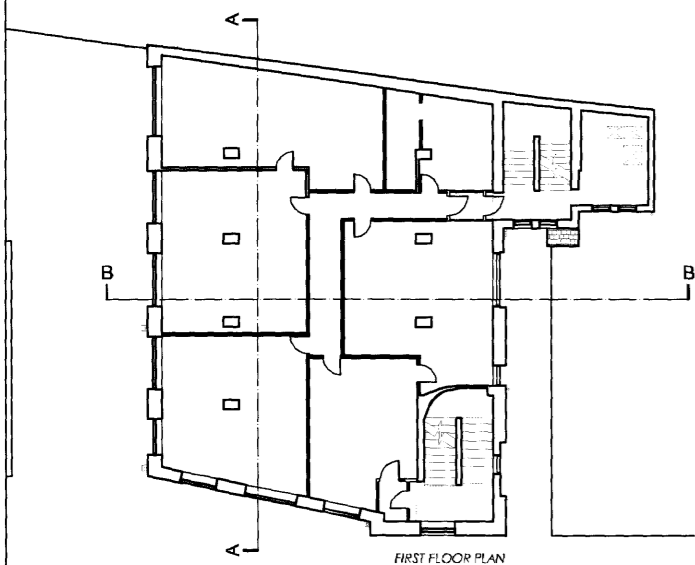


FIRST FLOOR PLAN

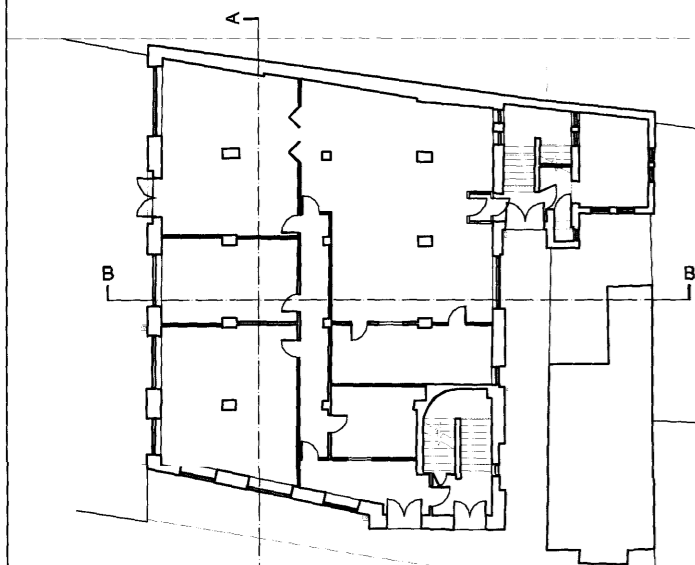


GROUND FLOOR PLAN

KEY PLANS

VICAR'S ROAD

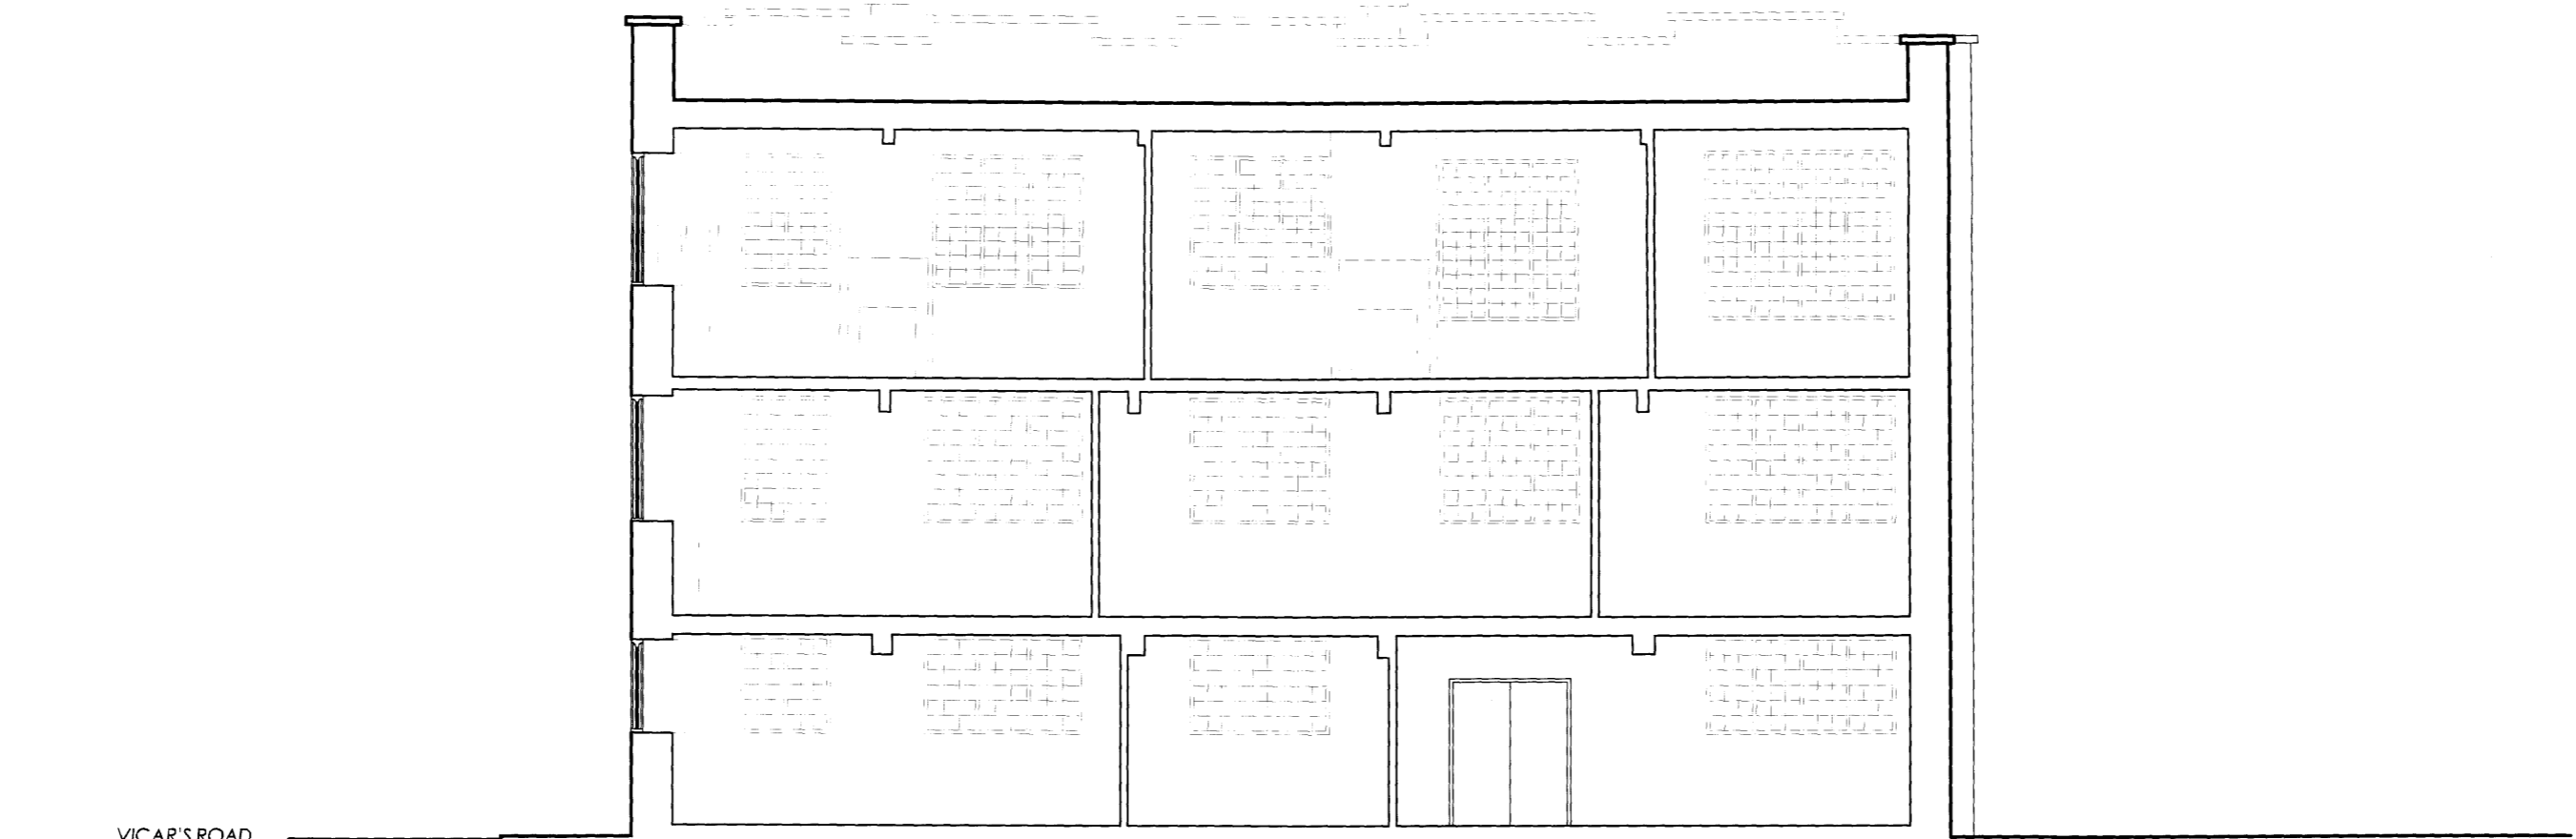

SECTION AA

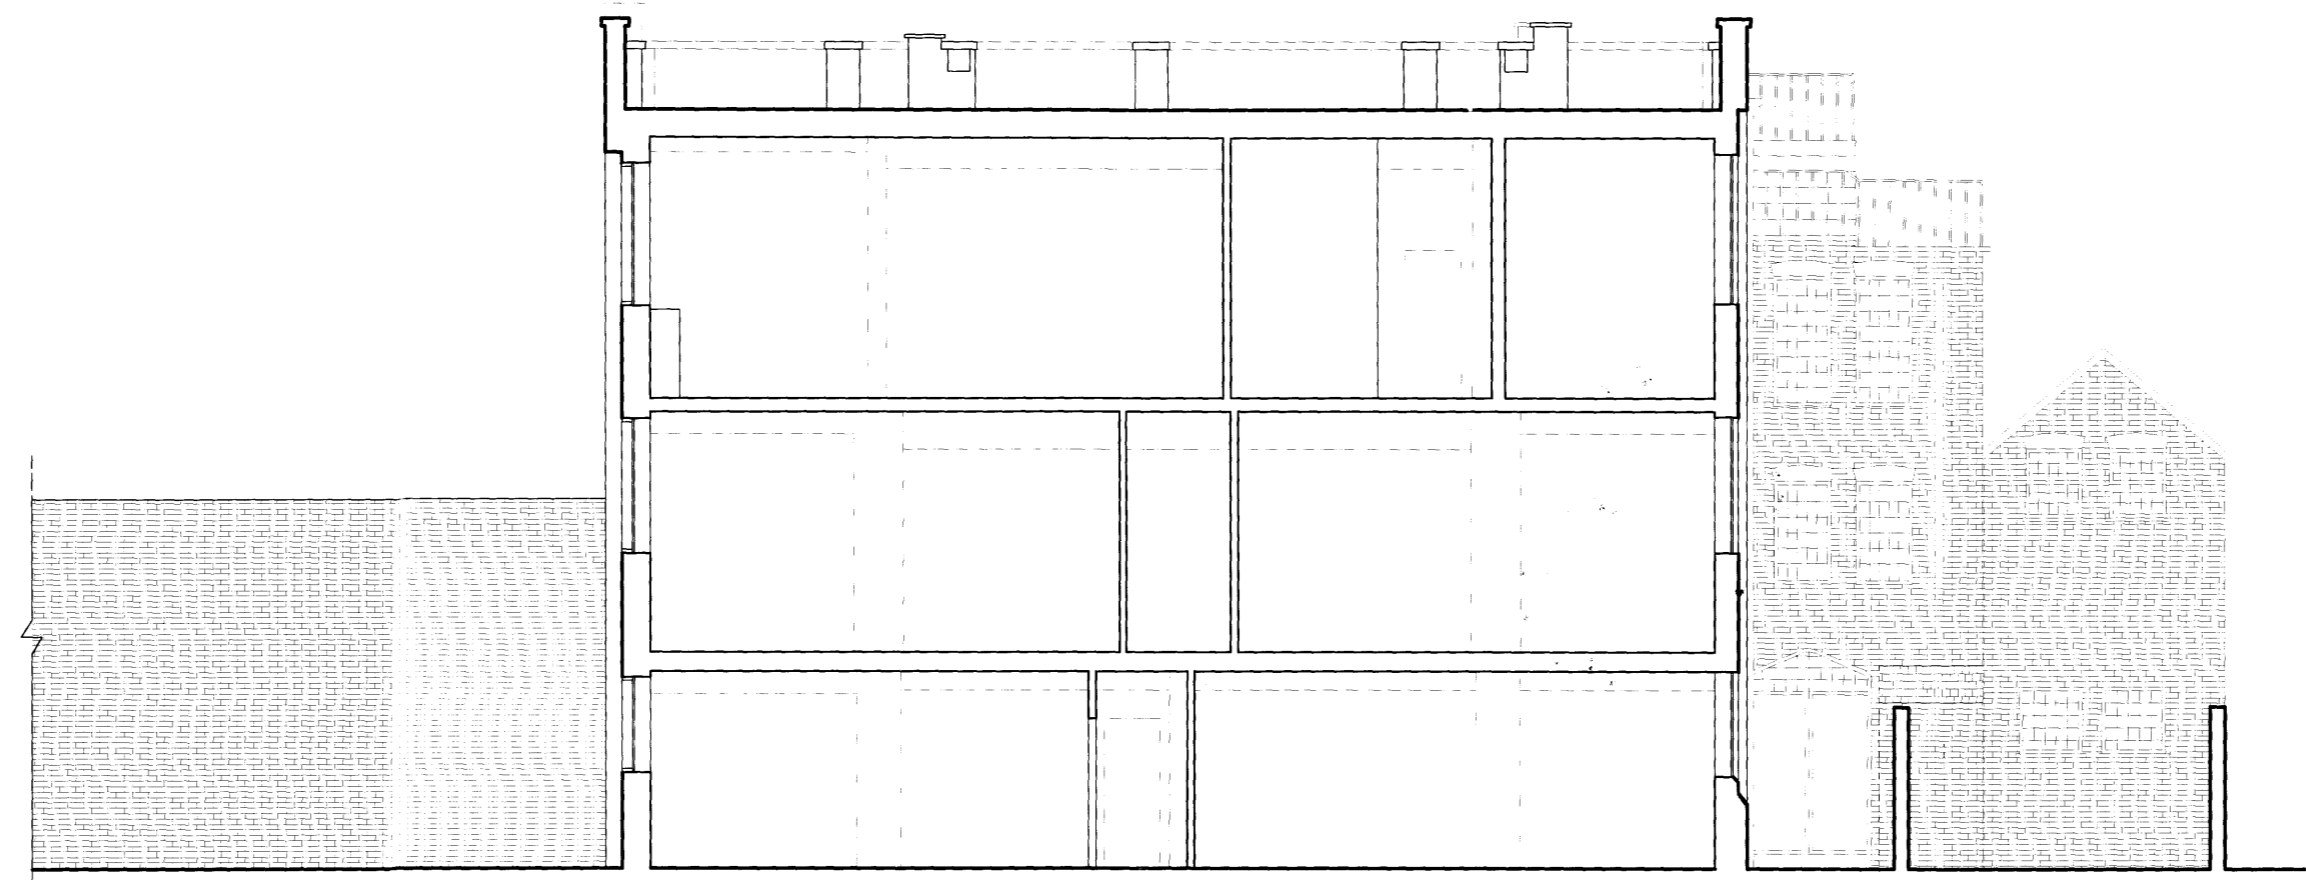

SECTION BB

revisions  
Issue:

Job  
St Martin's Church Hall  
22 Vicar's Road  
London NW5

Drawing  
Section AA & BB  
As Existing

Scale  
1/100 @A2

Date  
November 2011

Drawing No.  
1090/11-05

Revision

**INHOUSE**  
DESIGN ASSOCIATES  
ARCHITECTS  
12 blackstock mews, LONDON N4 2BT

T +44(0)20 73595044 E info@inhousearchitects.co.uk  
F +44(0)20 73543602 W www.inhousearchitects.co.uk