




THIRD FLOOR PLAN

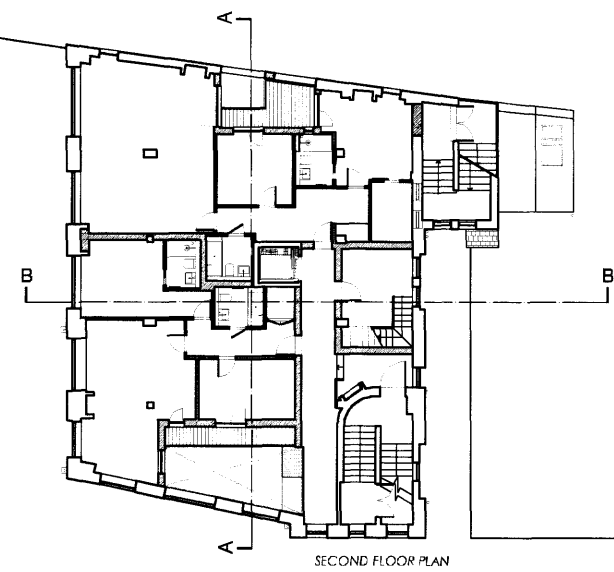

SECOND FLOOR PLAN

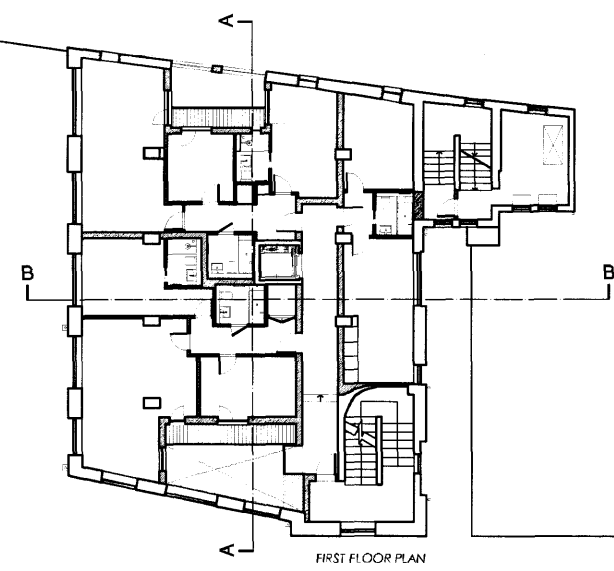

FIRST FLOOR PLAN

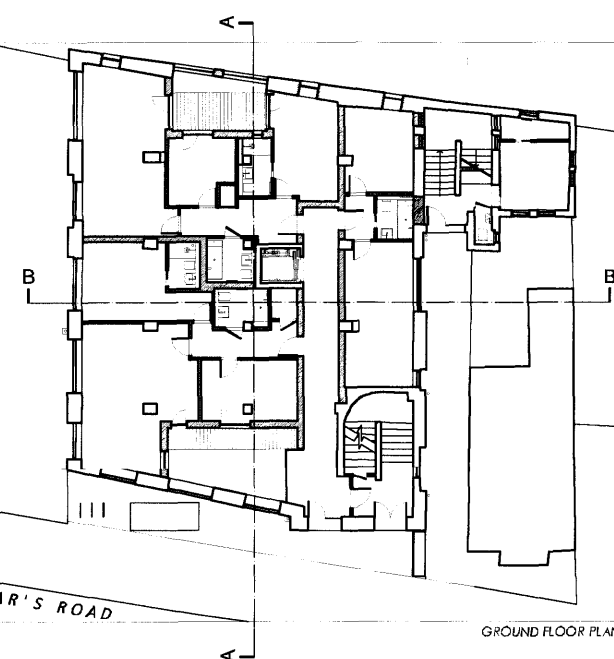


GROUND FLOOR PLAN

KEY PLANS

Form new balconies +
glazed balustrading as shown

New windows positioned to rear
of stone mullions as shown

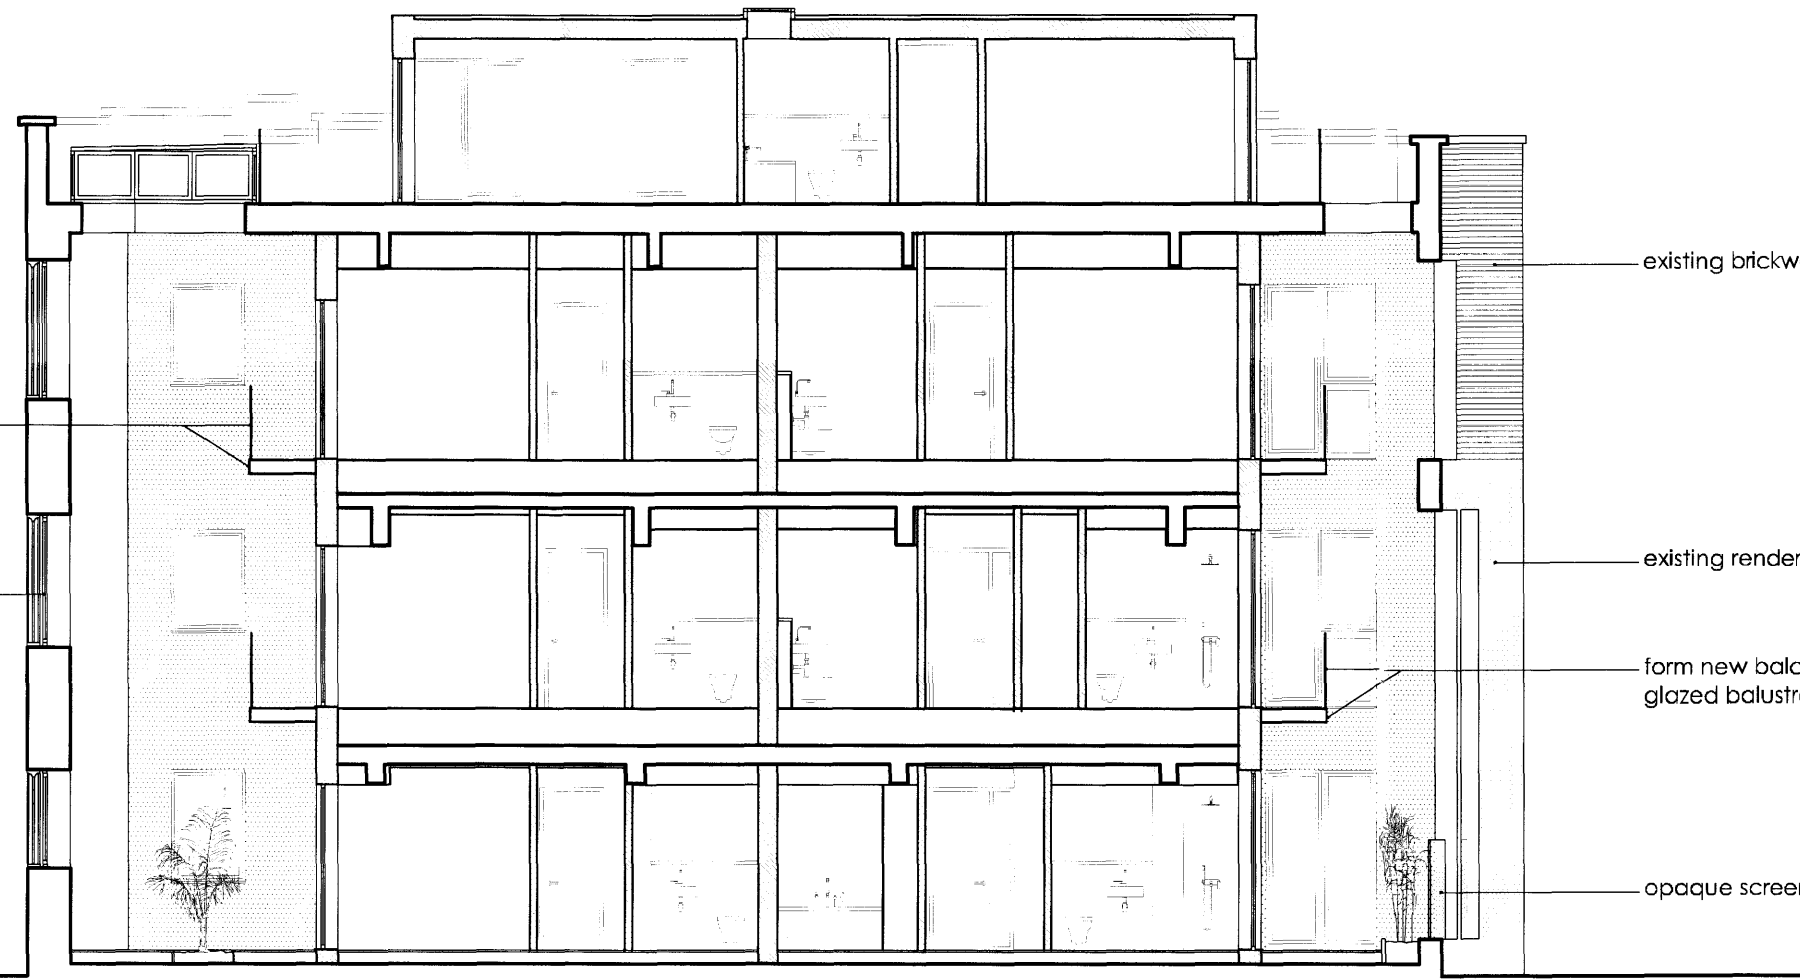

existing brickwork

existing rendered wall


form new balconies +
glazed balustrading as shown

opaque screens

SECTION AA

New windows positioned to rear
of stone mullions as shown

New windows positioned to rear
of stone mullions as shown

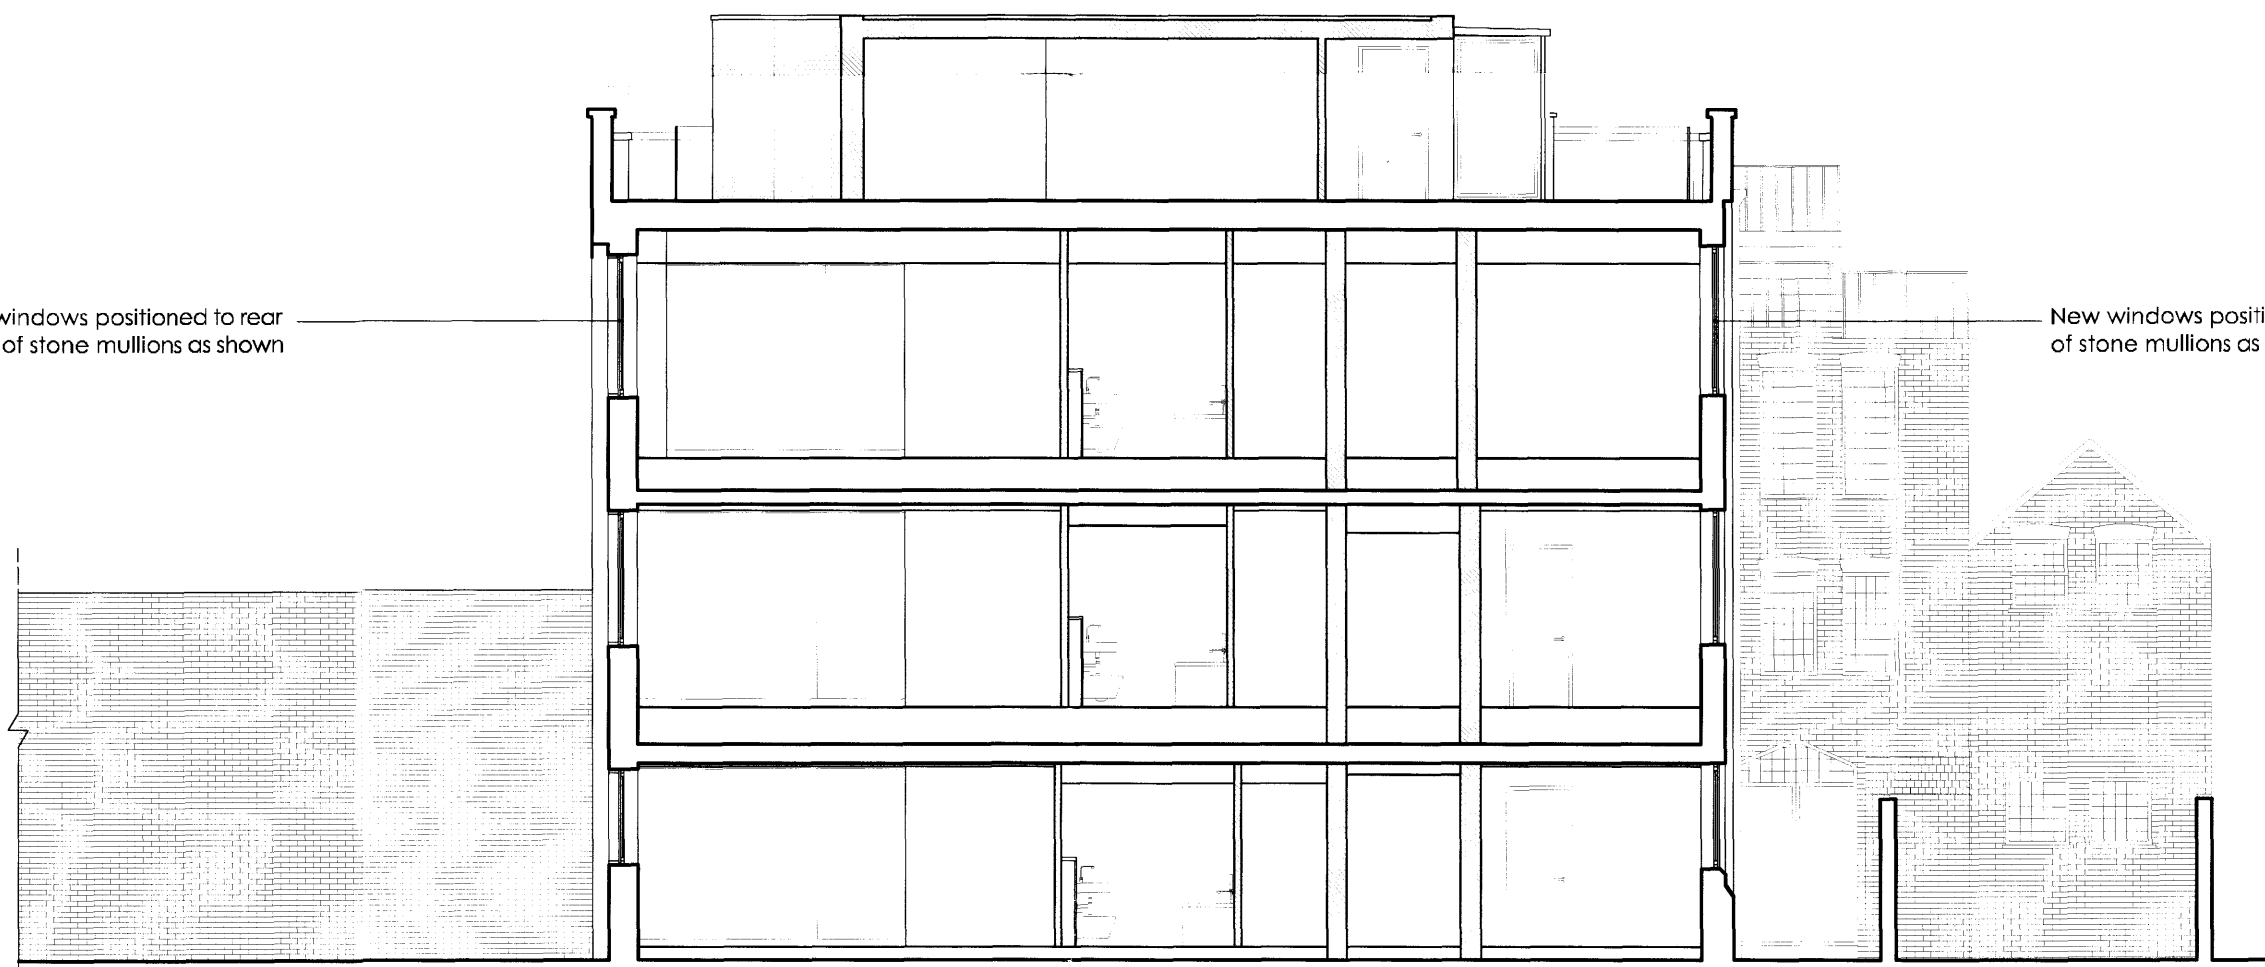

SECTION BB

revisions

Issue:

Job
St Martin's Church Hall
22 Vicar's Road
London NW5

Drawing

Section AA & BB
As Proposed

Scale
1/100 @A2

Date
November 2011

Drawing no.
1090/11-20

Revision

INHOUSE
DESIGN ASSOCIATES
ARCHITECTS
12 blackstock mews, LONDON N4 2BT

T +44(0)20 73595044 E info@inhousearchitects.co.uk
F +44(0)20 73543802 W www.inhousearchitects.co.uk