
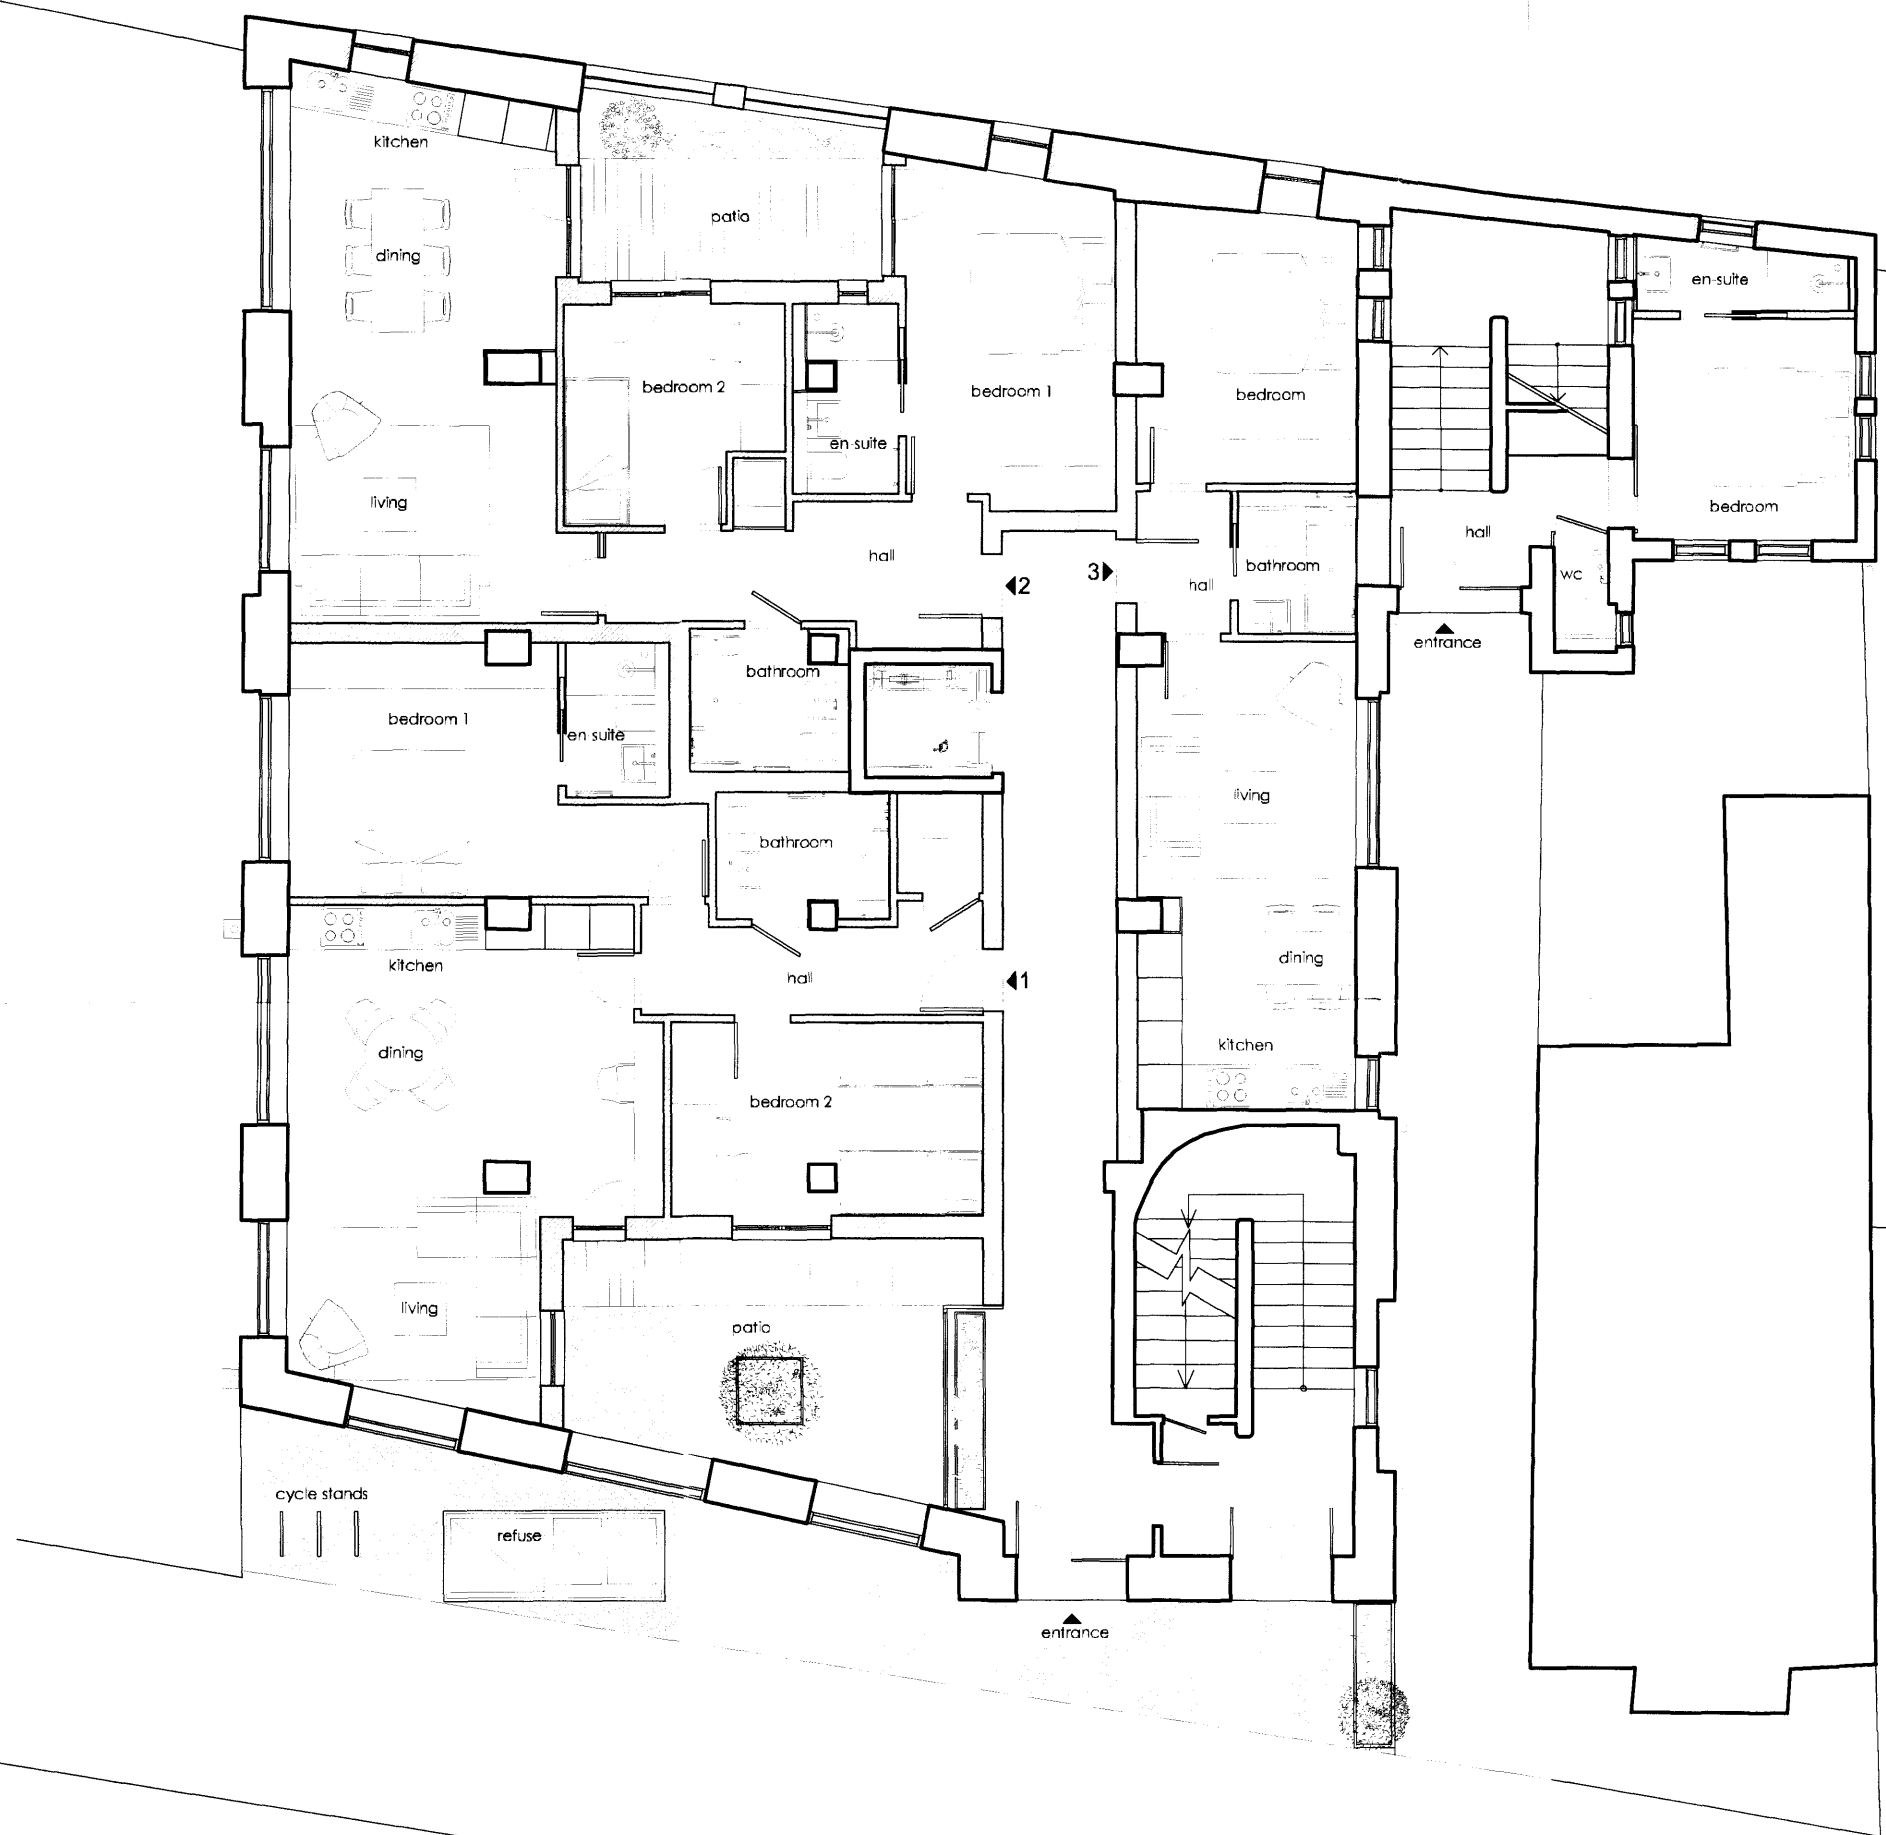


 

VICAR'S ROAD

A: 11-07-2011 - minor amendments; planning application
revisions

Issue: **PLANNING APPLICATION**

Job
St Martin's Church Hall
22 Vicar's Road
London NW5

Drawing

Ground Floor Plan
As Proposed

Scale
1/100 @A2

Date
June 2011

Drawing No.
1090/11-11

Revision
A

INHOUSE
DESIGN ASSOCIATES
ARCHITECTS
12 blackstock mews, LONDON N4 2BT

T +44(0)20 73595044 E info@inhousearchitects.co.uk
F +44(0)20 73543602 W www.inhousearchitects.co.uk