


Brickwork toothed in and made good to match existing. Matching brick slips will be fixed over existing lintel in hatched area (1.5 bricks) flush with main wall

New white painted timber window in reformed opening

PROPOSED NORTH ELEVATION

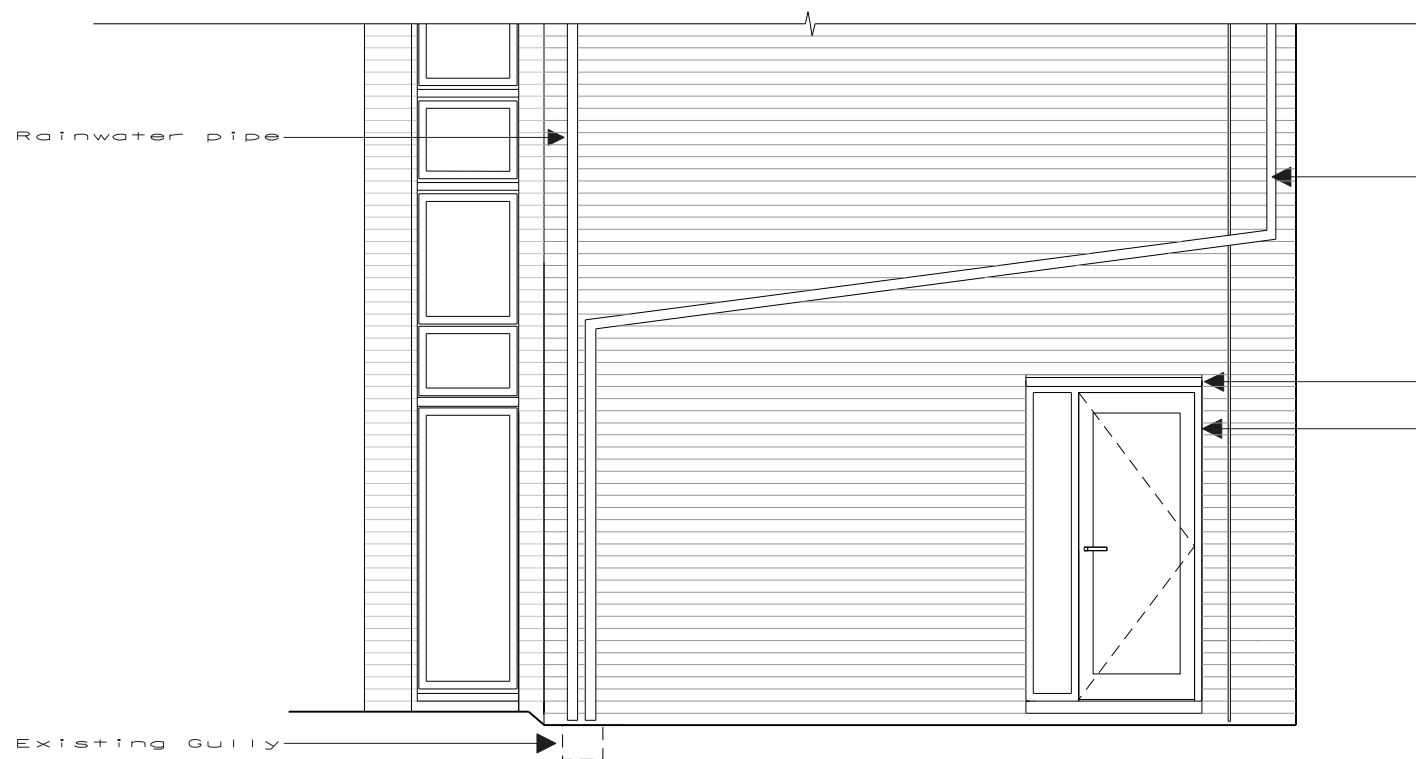

Rainwater pipe

Rainwater pipe relocated to high level

New concrete lintel to match existing

New white painted timber door and side light in new opening

Existing gully

PROPOSED WEST ELEVATION

0 1 2 metres

DYLAN ©

Dylan Haughton Architects
23 Allensbury Place, London NW1 9YR
studio@dylanhaughton.com
T: 00 44 7903 289085

116 South Hill Park, London NW3 2SN

drn	chd	revisions
ds	dh	A 11 11 2011 issued for information
dh	dh	B 28 11 2011 issued for consent
dh	dh	C 09 12 2011 address amended

154 200 30 c

Drawing title: Proposed North /West Elevations

Status: Information

Scale: 1:50 @ A3

Date: 11 11 2011