

# PLANNING APPLICATION

Project  
Upper maisonette  
3 Leigh Street WC1


Drawing title  
Proposed roof terrace  
plan

Drawing no. 11/LS/02

Scale 1:50 @ A4

Date October 11

**gary webb**  
architects  
11 Jerusalem Passage London EC1N 4JP  
020 7549 1766 07770 426 7606  
garywebbarchitects@gmail.com

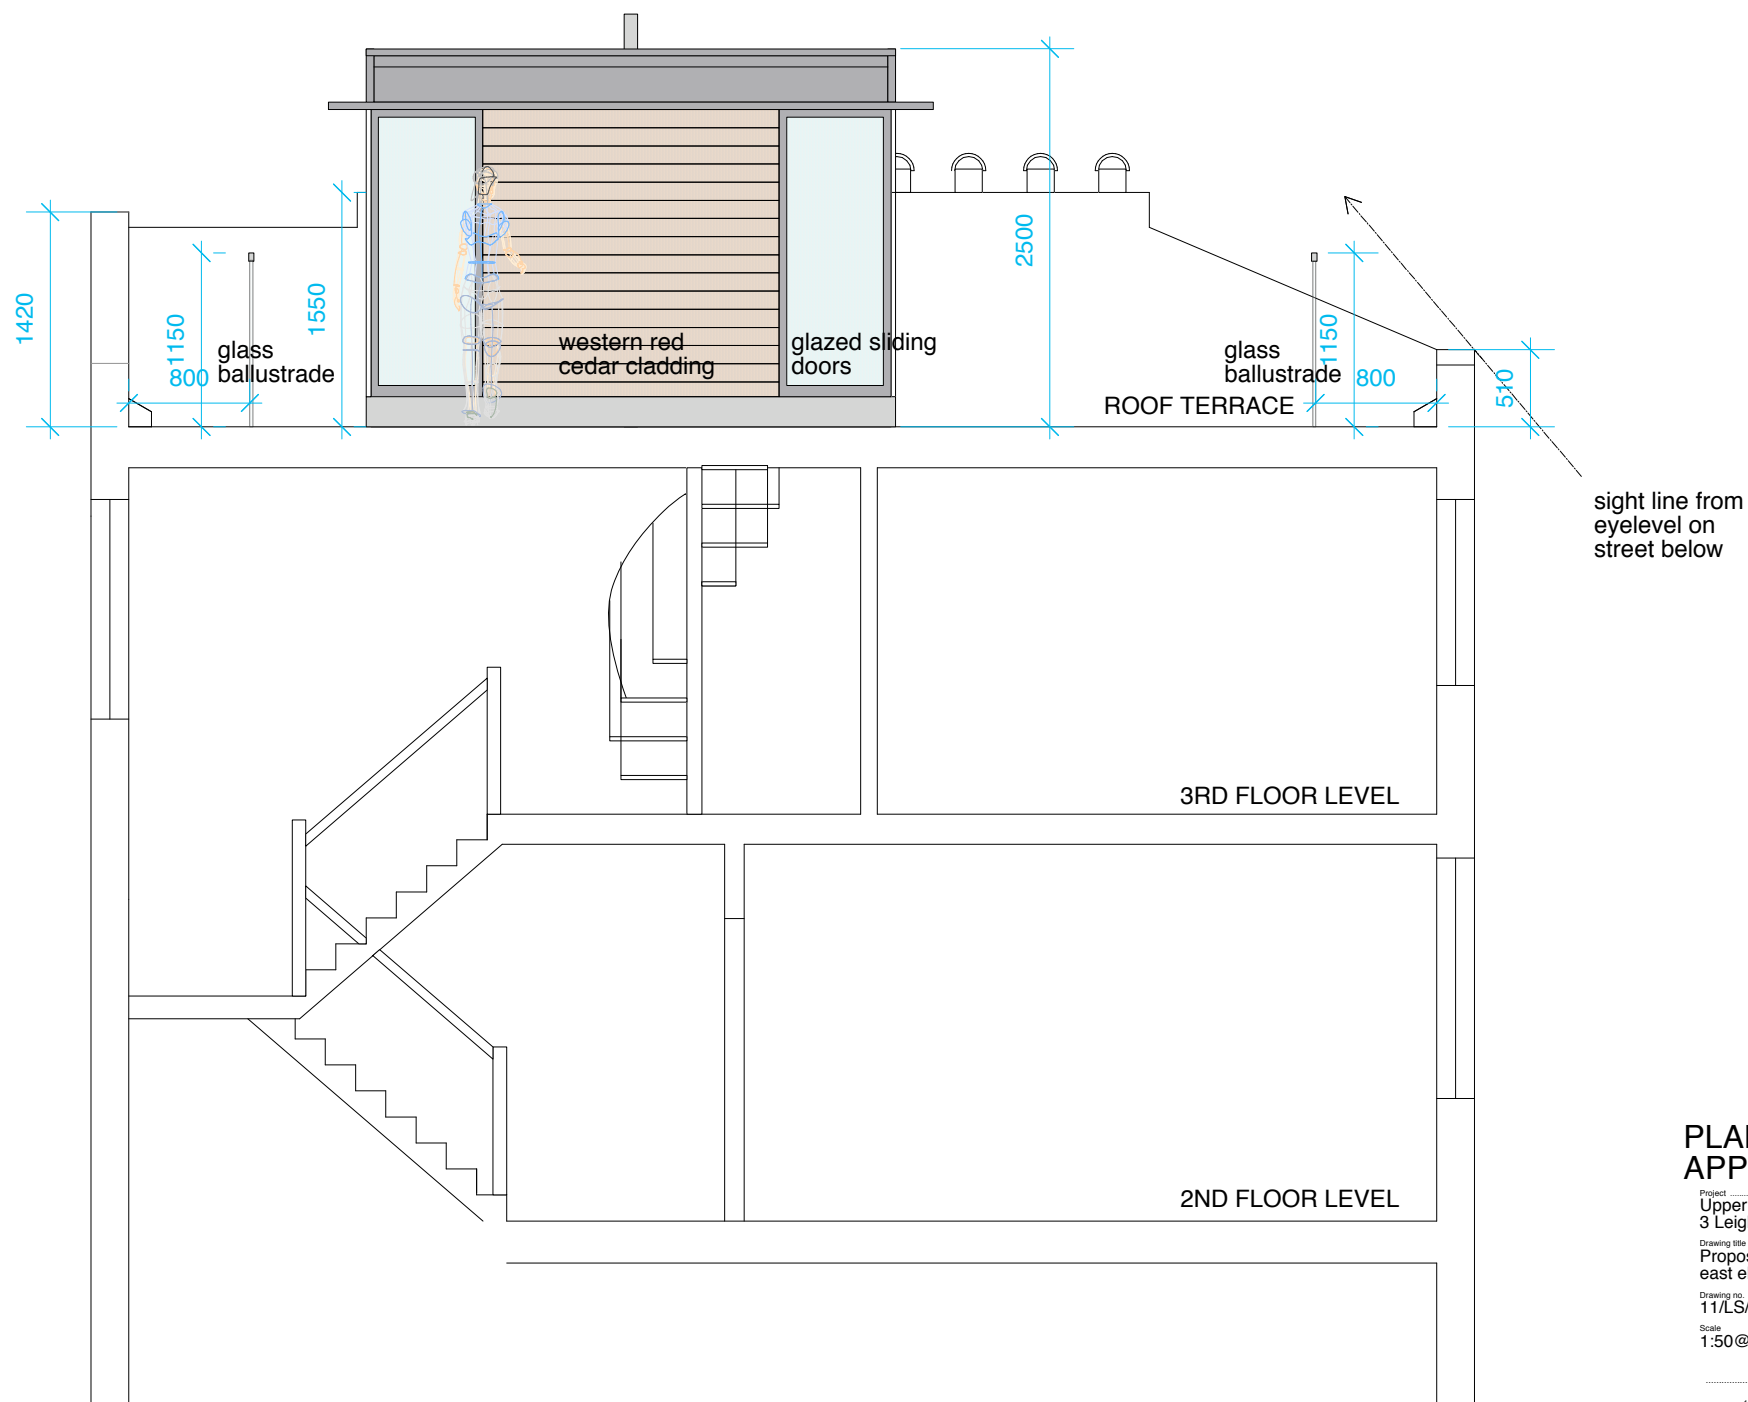

# PLANNING APPLICATION


Project  
Upper maisonette  
3 Leigh Street WC1

Drawing title  
Proposed section AA /  
east elevation


Drawing no.  
11/LS/03

Revision  
Date  
1:50 @ A4 October 11


**gary webb**  
architects  
11 Jerusalem Passage London EC1V 4JP  
020 7549 1760 07770 426 7606  
garywebbarchitects@gmail.com

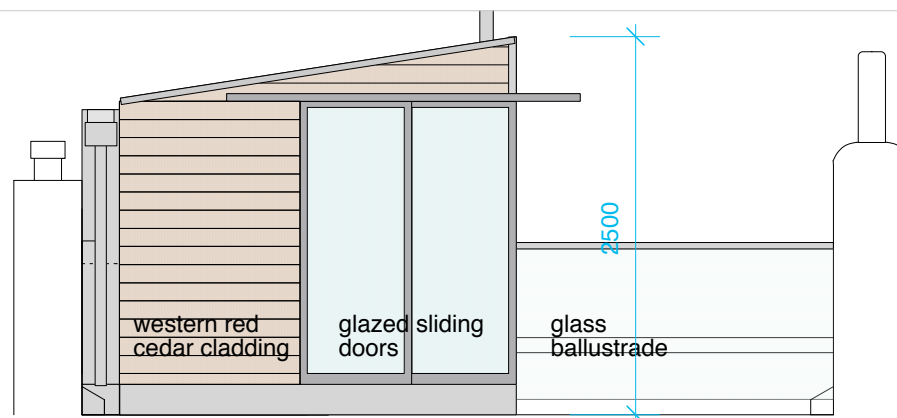

SOUTH ELEVATION

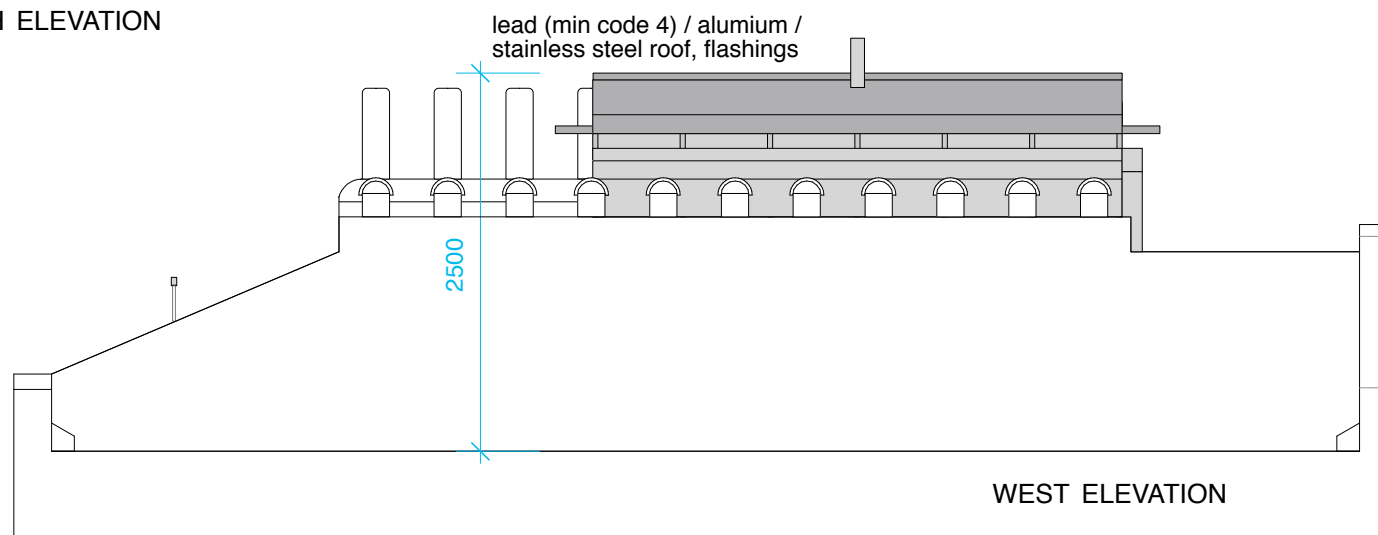

WEST ELEVATION

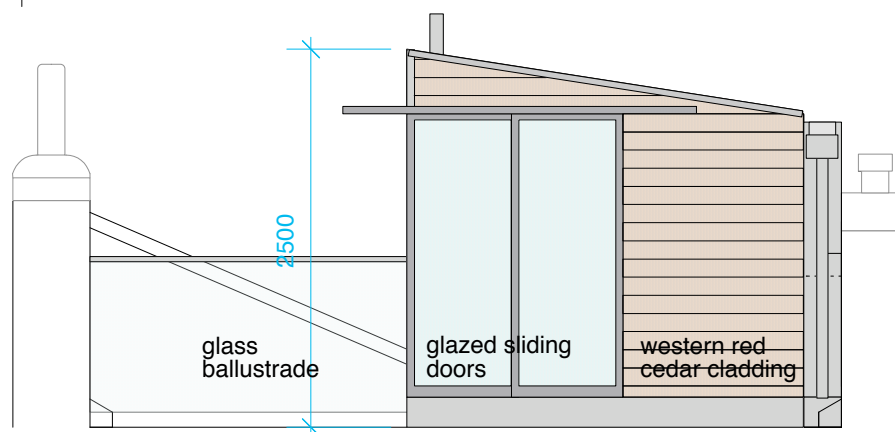

NORTH ELEVATION

## PLANNING APPLICATION

Project  
Upper maisonette  
3 Leigh Street WC1

Drawing title  
Proposed sectional,  
elevations


Drawing no.  
11/LS/04

Revision

Scale  
1:50 @ A4

Date  
October 11

**gary webb**  
architects  
11 Jerusalem Passage London EC1V 4JP  
020 7549 1760 07770 426 7606  
garywebbarchitects@gmail.com

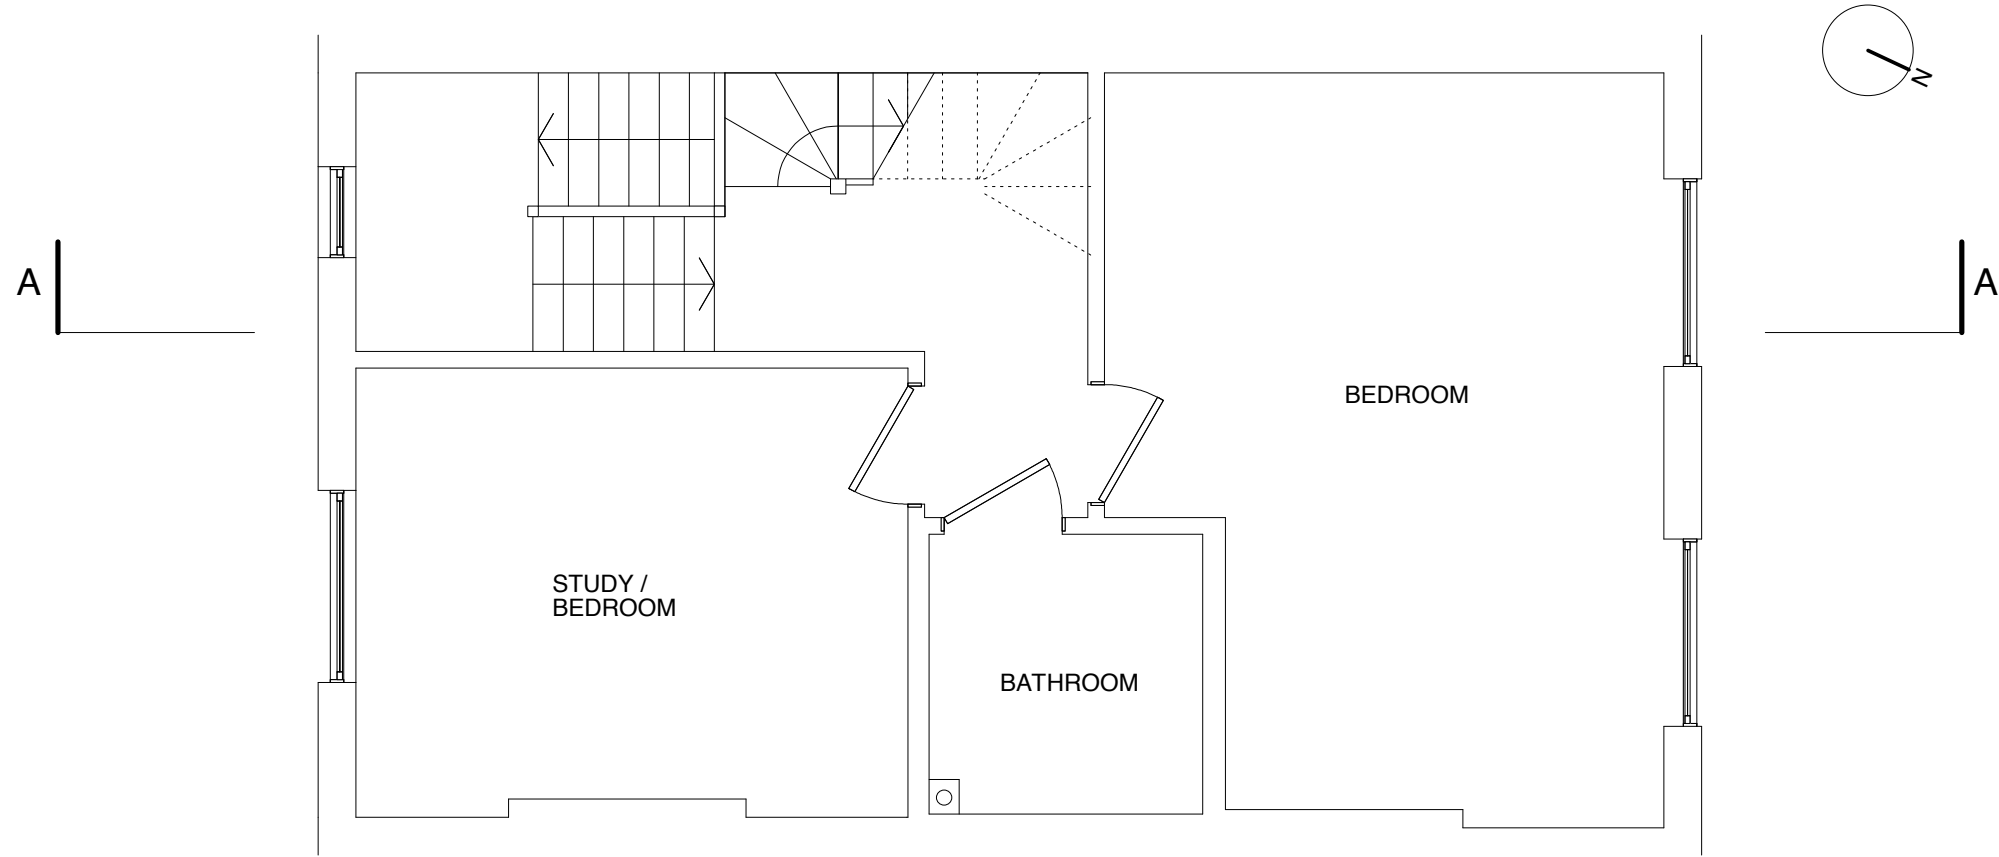

# PLANNING APPLICATION

Project  
Upper maisonette  
3 Leigh Street WC1

Drawing title  
Proposed 3rd floor plan


Drawing no. 11/LS/05

Scale 1:50 @ A4

Date September 11

**gary webb**  
architects

11 Jewellery Passage, London EC1V 4JP  
020 7548 1786 • 07770 426 766m  
garywebbarchitects@gmail.com

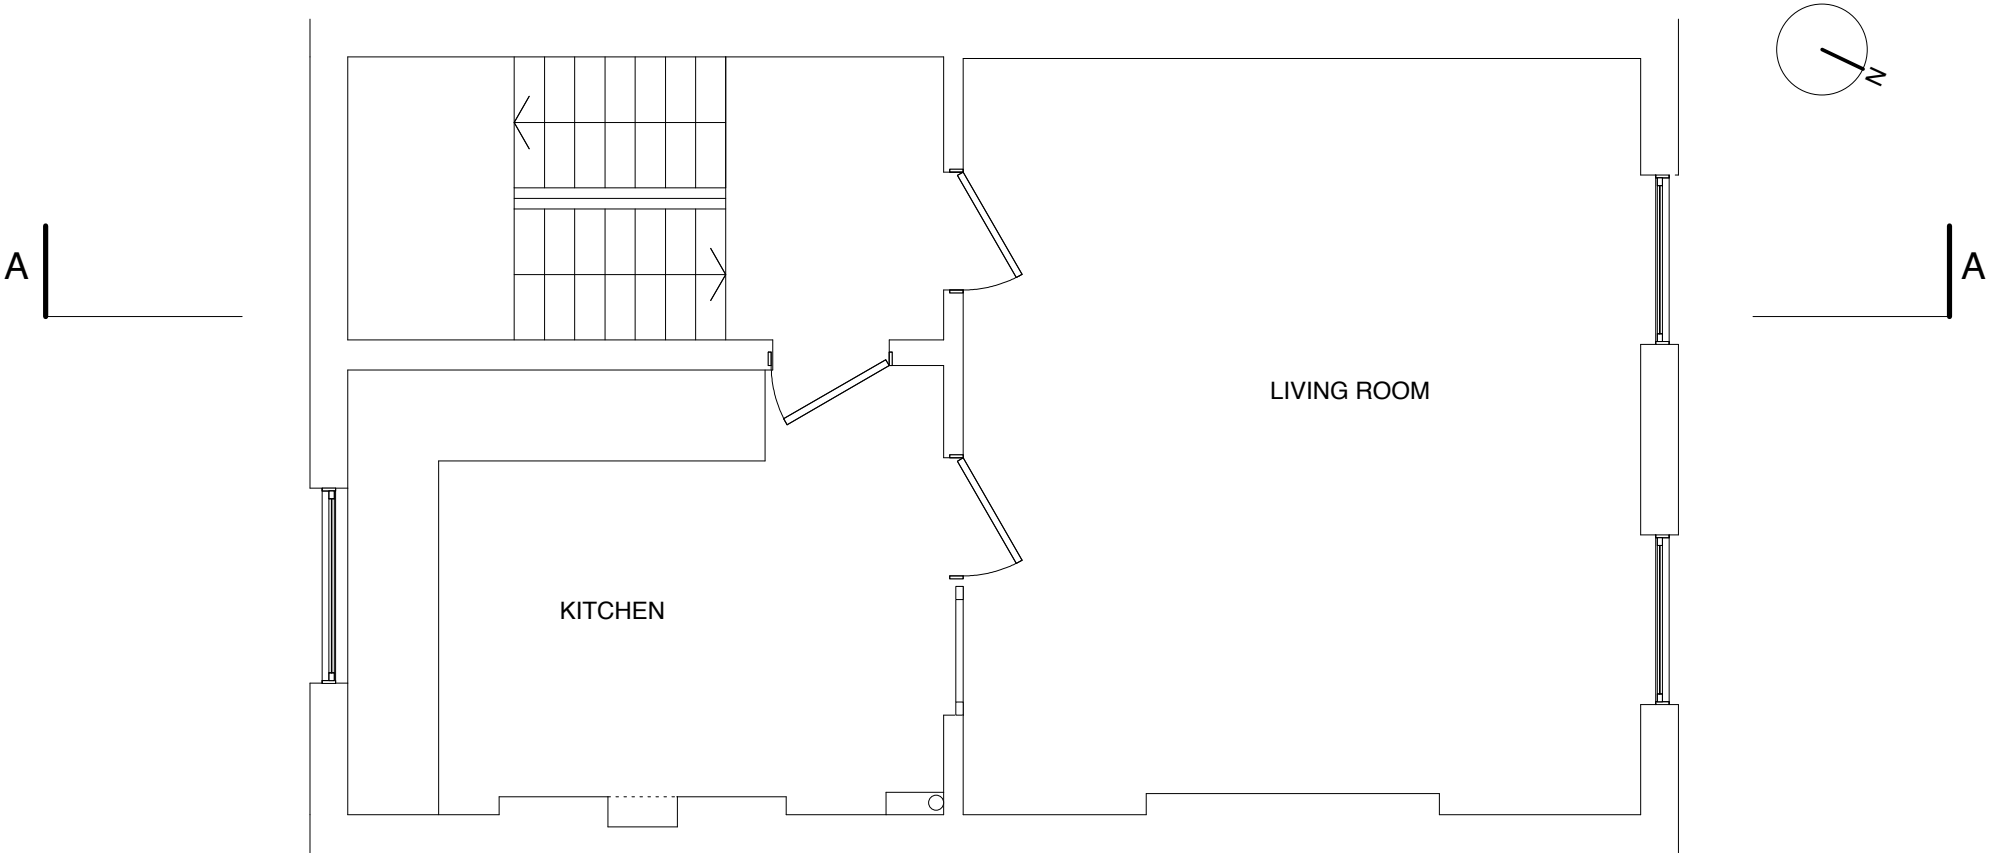

PLANNING  
APPLICATION

Project  
Upper maisonette  
3 Leigh Street WC1

Drawing title  
Proposed 2nd floor plan

Drawing no. 11/LS/06

Scale 1:50 @ A4 Date September 11

**gary webb**  
architects  
11 Jewellery Passage, London EC1V 4JP  
020 7548 1784 07770 426 7606  
garywebbarchitects@gmail.com