


EXISTING SITE LOCATION PLAN
SCALE 1:1250

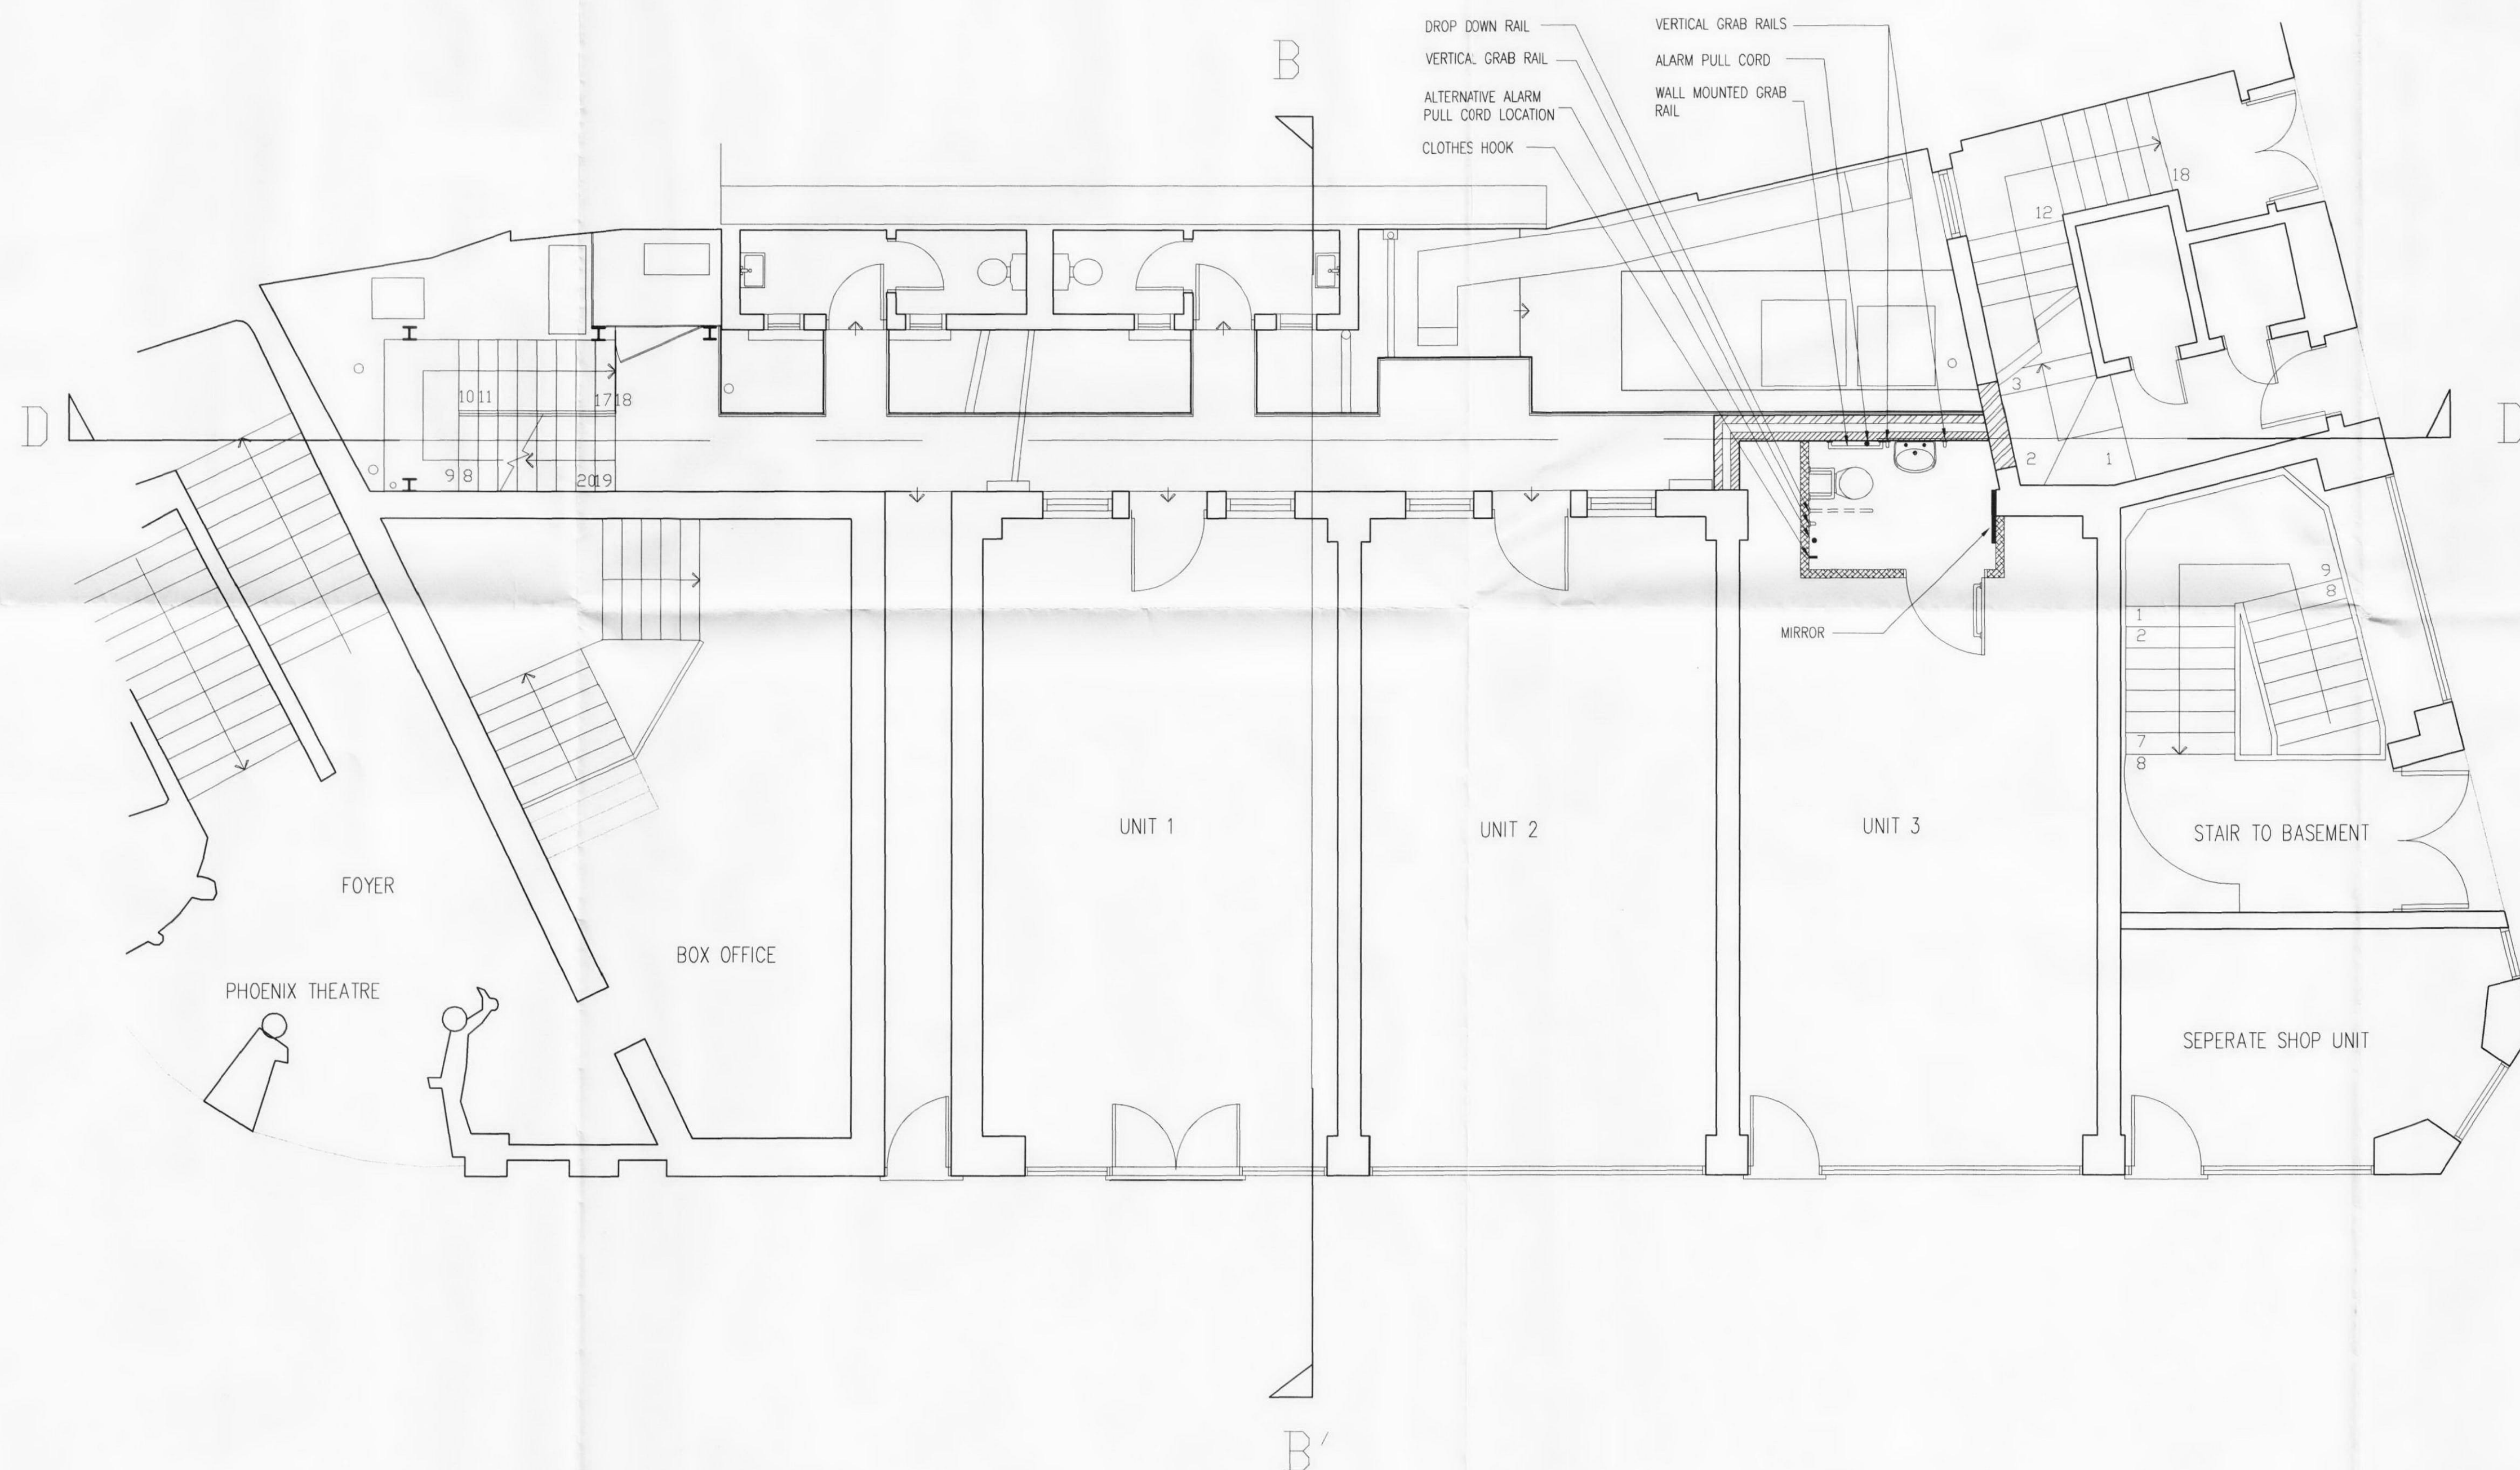

PROPOSED GROUND FLOOR PLAN
SCALE 1:50

C	13/10/11			MINOR AMENDMENTS
B	13/10/11			MINOR AMENDMENTS
Rev	Date	By	Chkd	Revisions

chartered
building
surveyors

cwa ltd

10 ORANGERY LANE
ELTHAM
LONDON
SE9 1HN

Tel: 020 8859 8000
Fax: 020 8859 7000
Email: mail@cwa.ltd.uk
Web: www.cwa.ltd.uk

Client

POWIS STREET PROPERTIES

Job Title

106 - 110 CHARING CROSS ROAD
LONDON WC2H 8BU

Drawing Title

PROPOSED GROUND
FLOOR PLAN

Scale AS SHOWN @ A1 Date 01/08/11

Drawing No.	Rev.
F-0077-04	C