



EXISTING SECTION




EXISTING FRONT ELEVATION

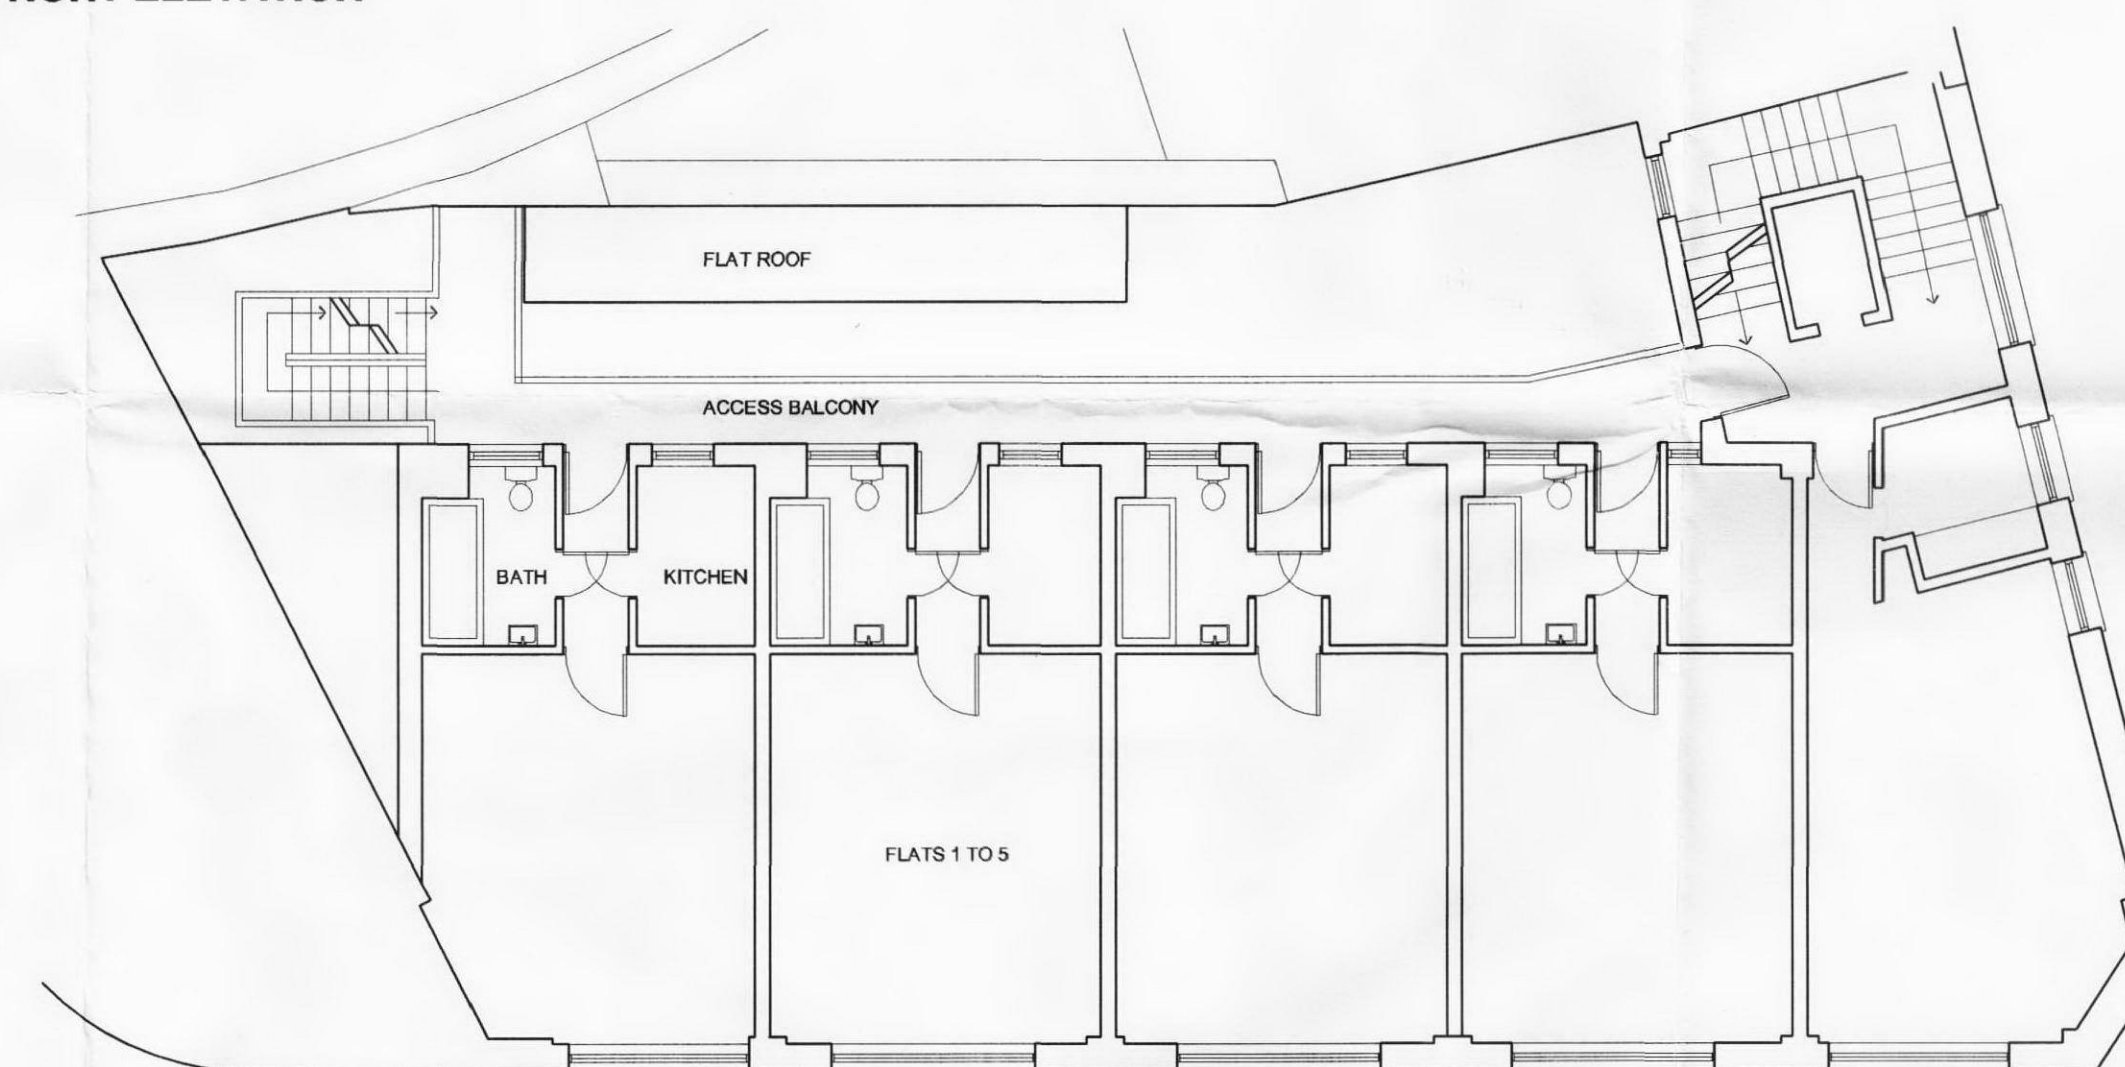

EXISTING FIRST FLOOR PLAN. TYPICAL FOR FLOORS 1 TO 5

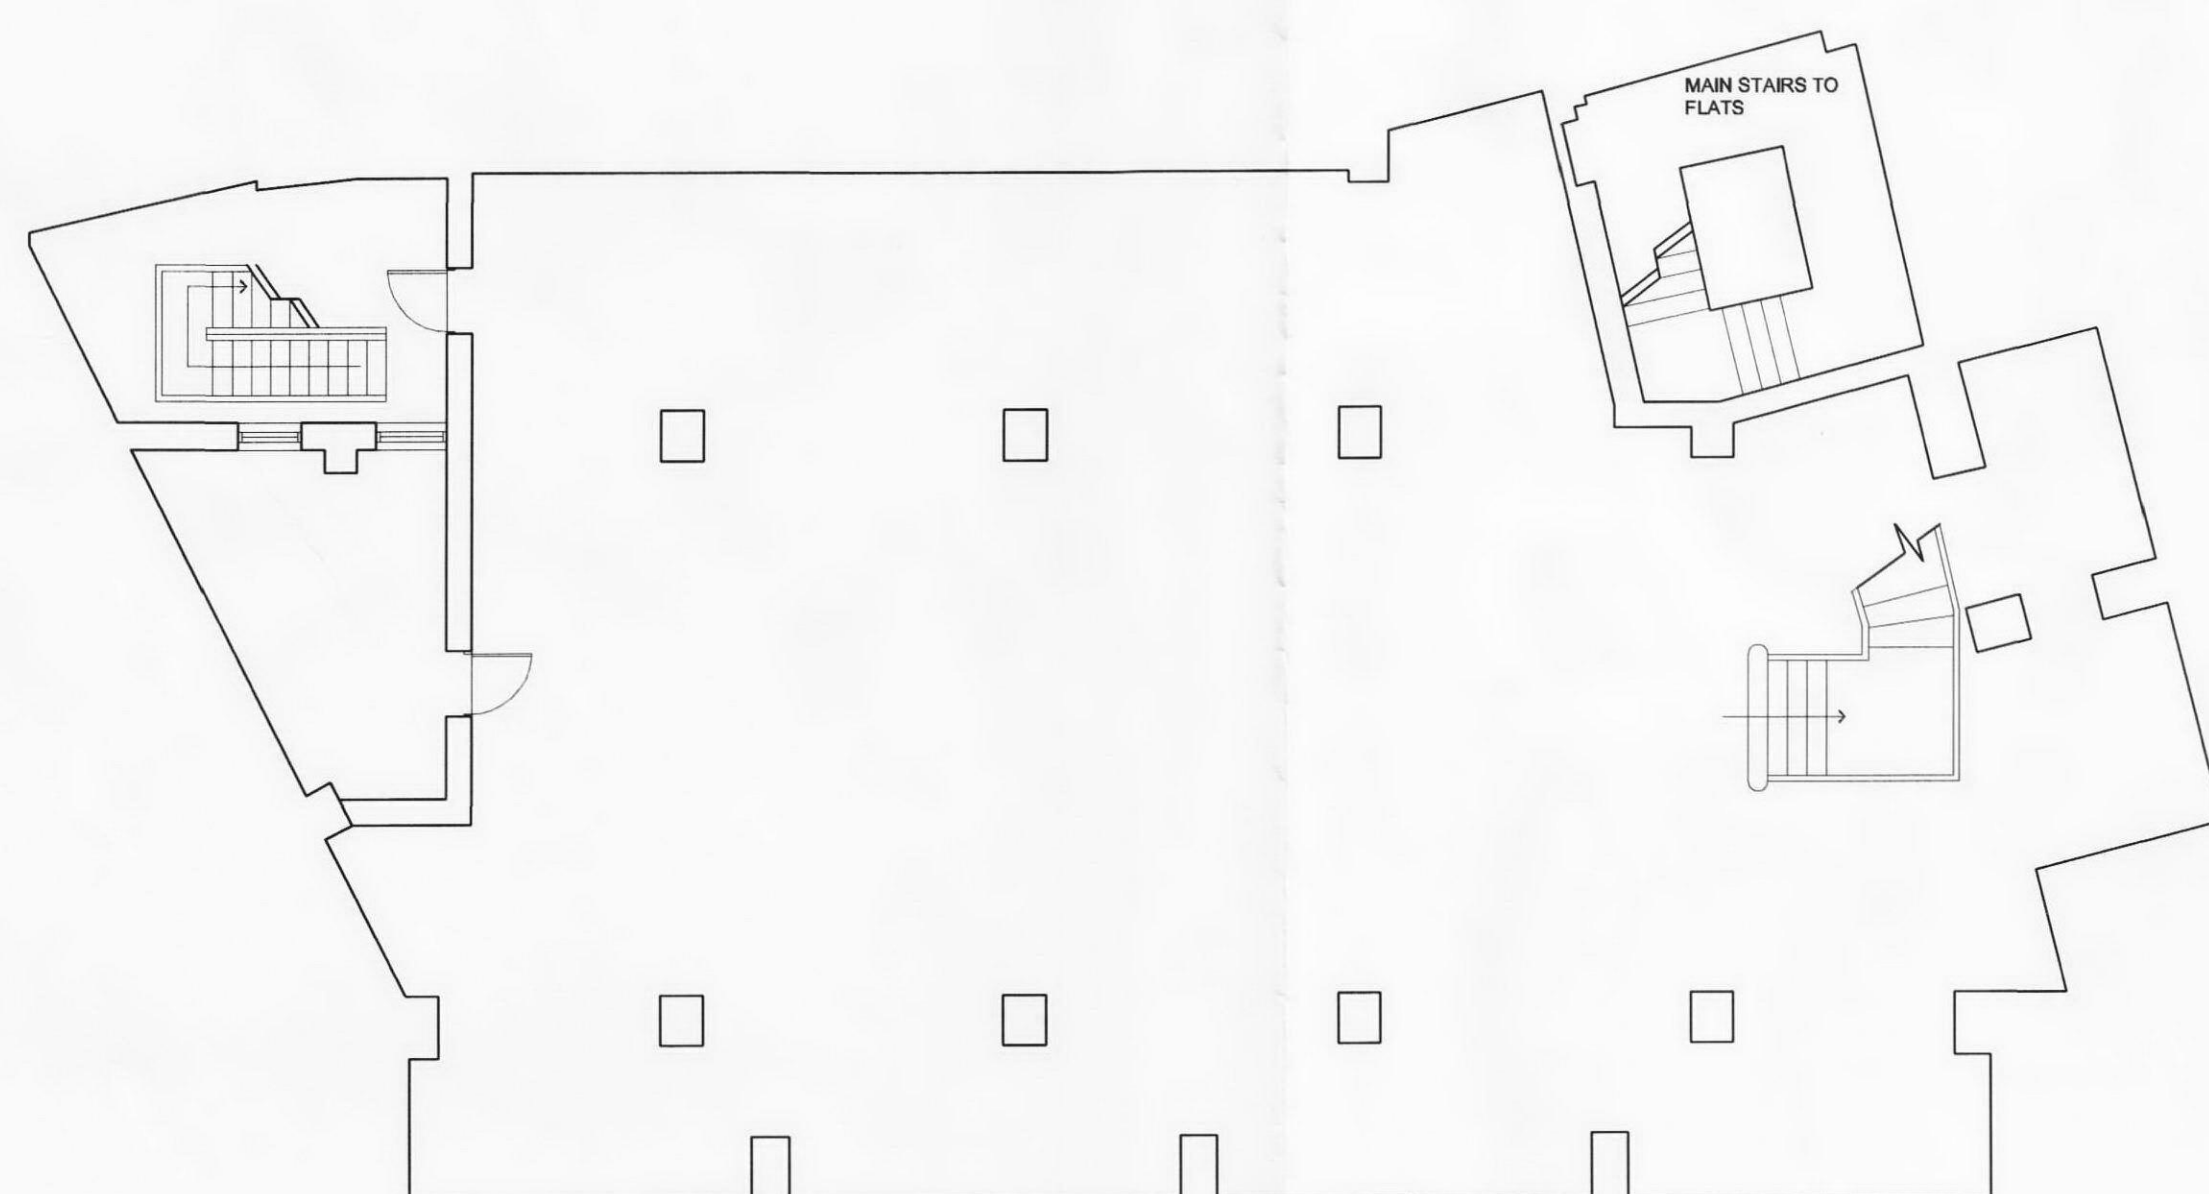

EXISTING BASEMENT PLAN

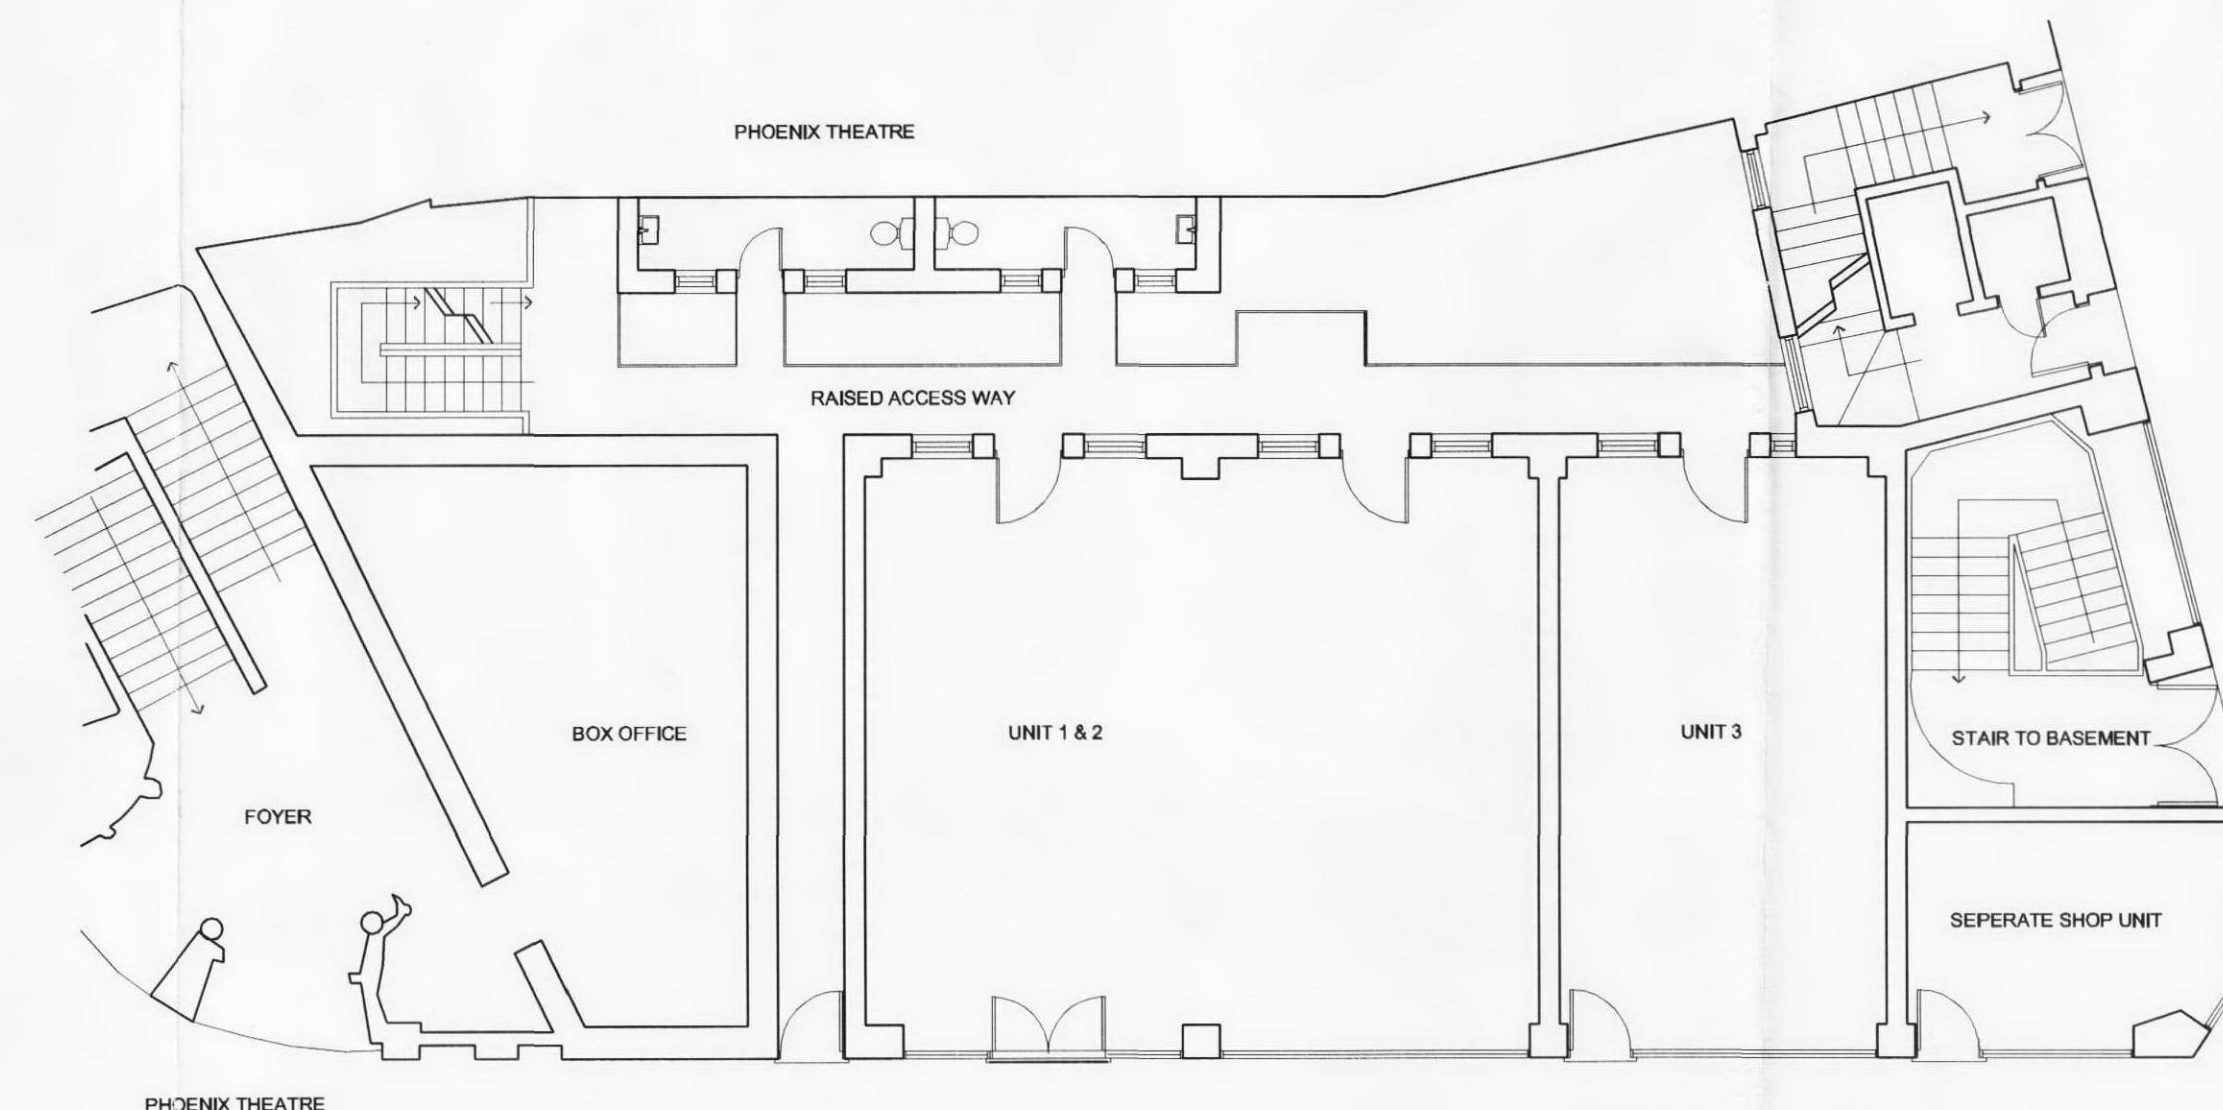


EXISTING GROUND FLOOR PLAN

Notes:

The general contractor is responsible for the verification of all dimensions on site and shall inform the Contract Administrator of any discrepancy.

Do not scale from this drawing. Use figured dimensions only.

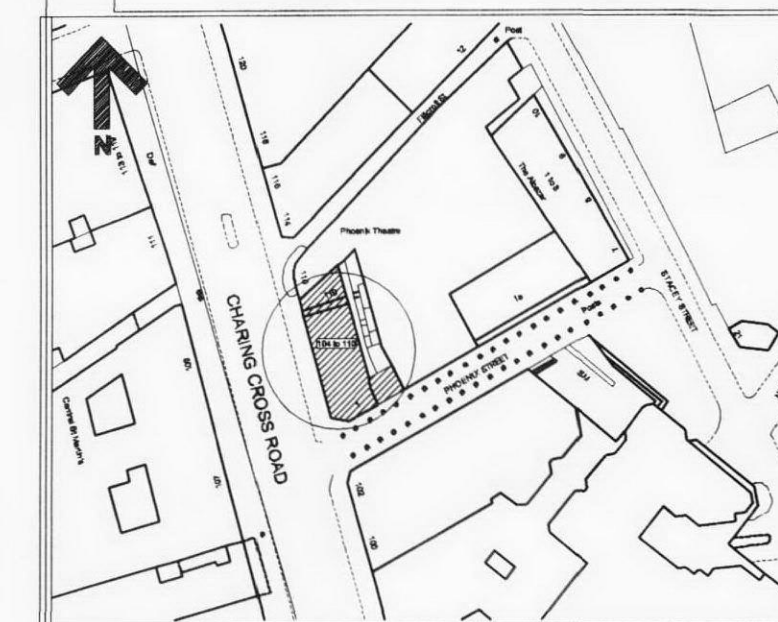

**BRIAN LAMDEN ASSOCIATES**  
Chartered Building Surveyors  
35 c North Row  
London  
W1K 6DH  
Tel : 020 7491 4052  
Fax: 020 7491 4027  
e: blam@brianlamden.com  
w: www.brianlamden.com

PROJECT:  
106 - 110, CHARING CROSS ROAD  
LONDON

DRAWING TITLE:  
**AS EXISTING  
PLANS , ELEVATION (FRONT)  
& SECTION**

CLIENT:  
XXXXXXXXXXXX

AUTOCAD FILE NAME:  
106/CHA/001

DRAWN BY: D.S.W	SCALE: 1:100 1:50
CHECKED BY: DANIAL.W.	DATE: 10/APR/2010

DRAWING No: <b>104/CHA/001</b>	REV NO: <b>A</b>
-----------------------------------	---------------------