




Notes:
 The general contractor is responsible for the verification of all dimensions on site and shall inform the Contract Administrator of any discrepancy.
 Do not scale from this drawing. Use figured dimensions only.

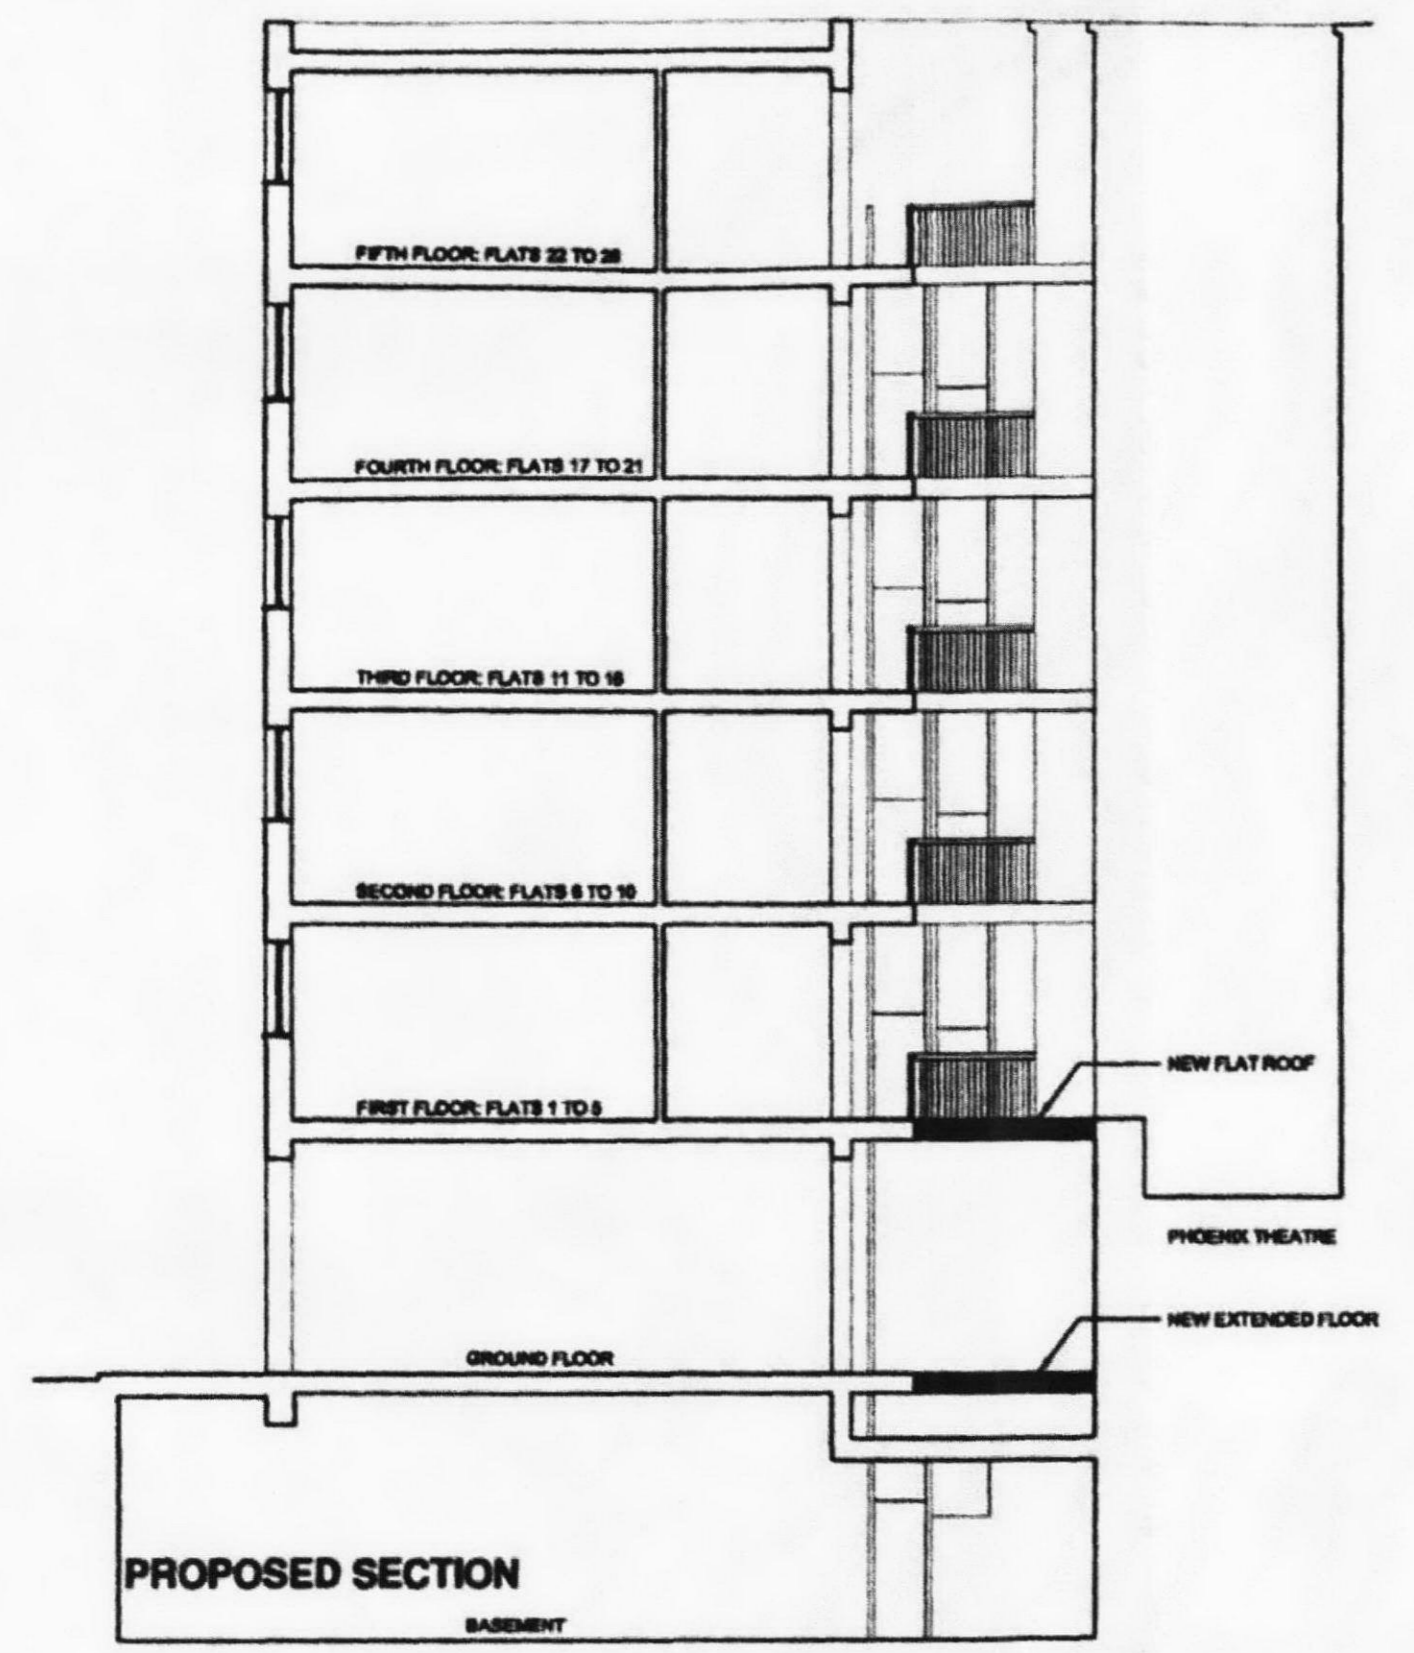

PROPOSED SECTION
 BASEMENT

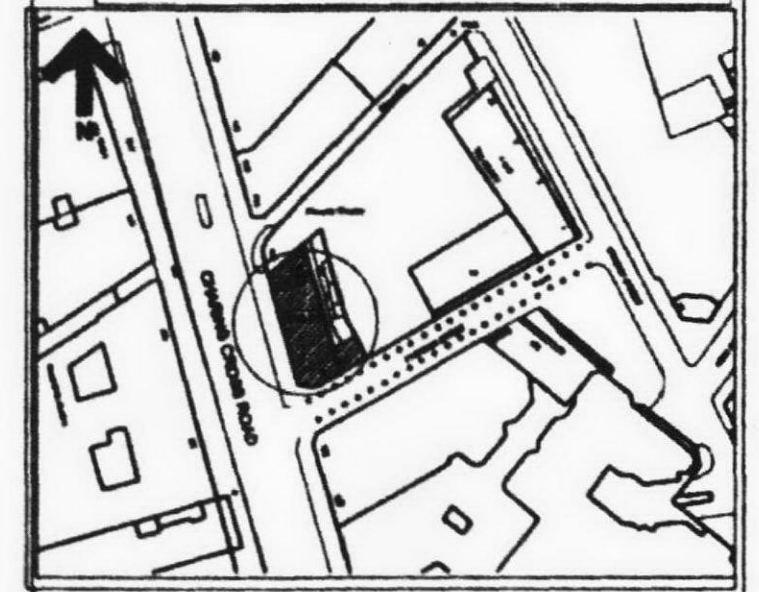

EXISTING FRONT ELEVATION

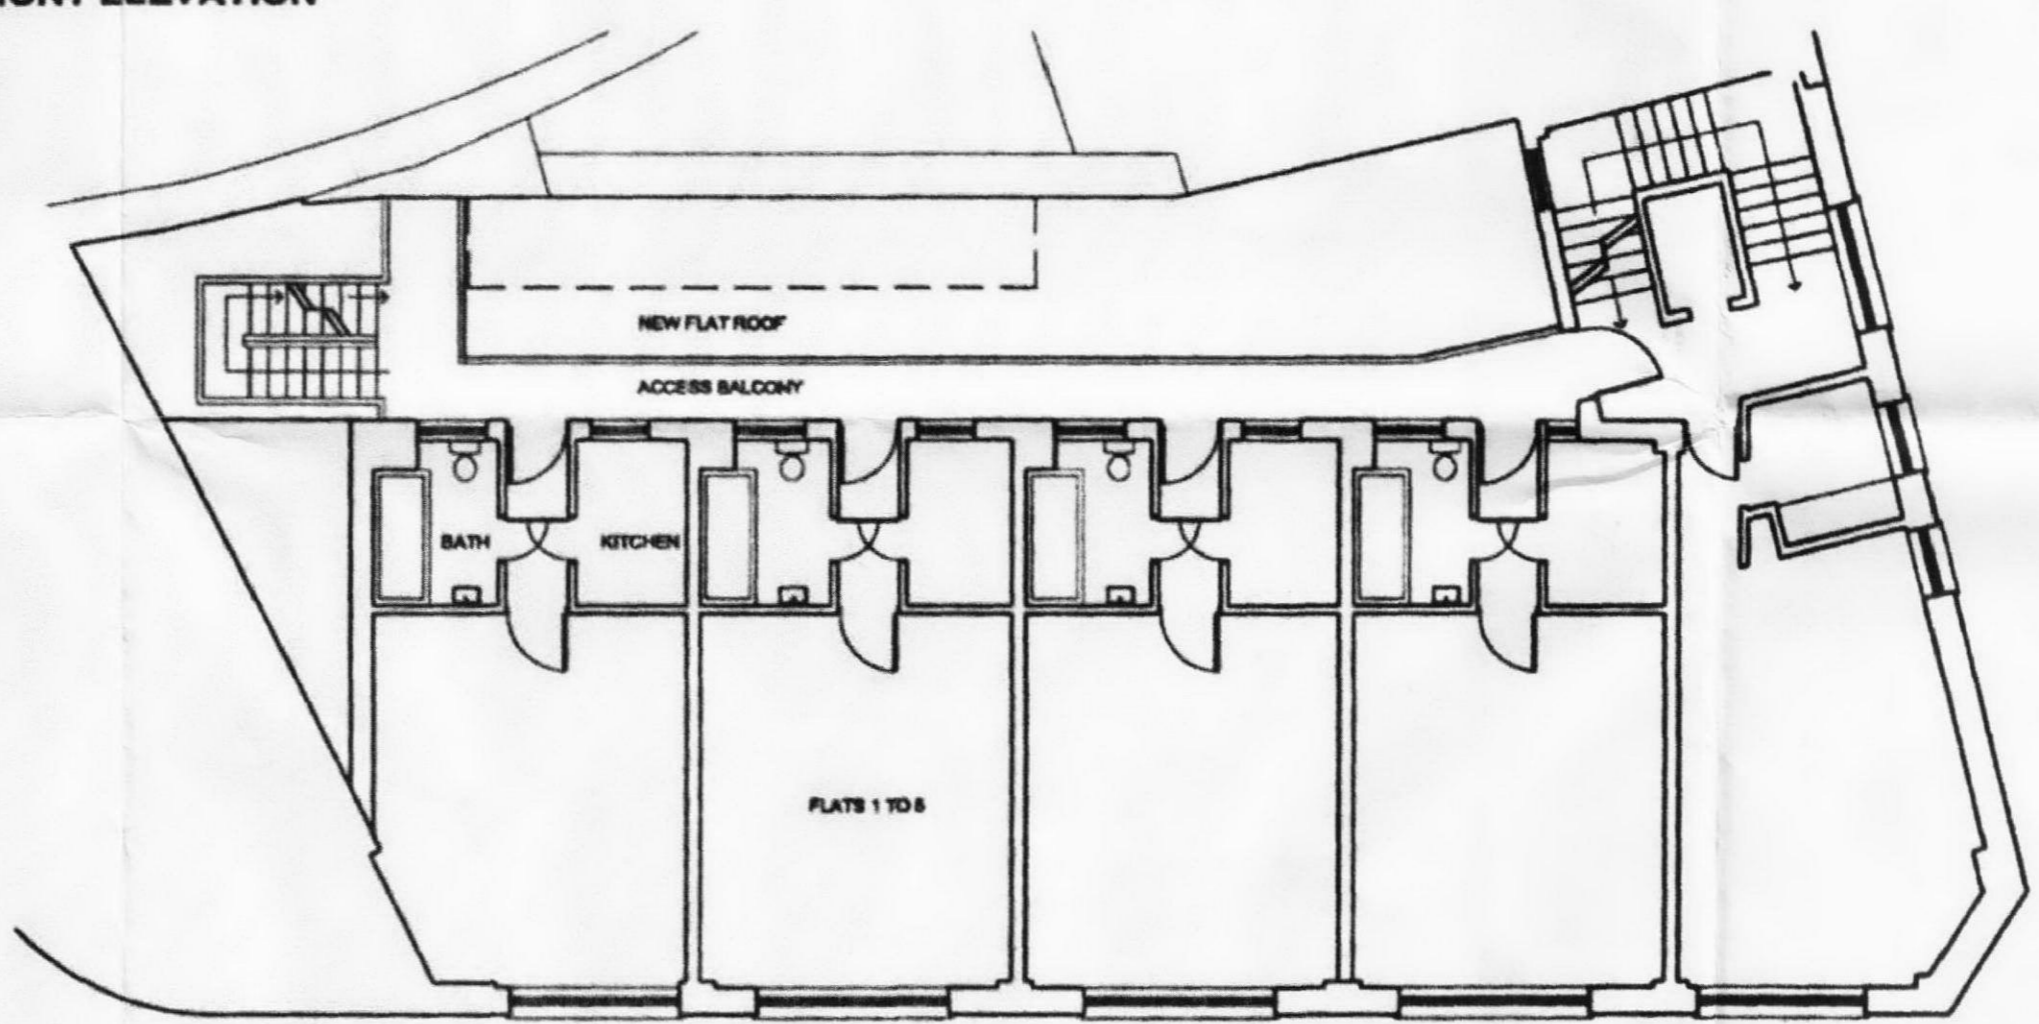


PROPOSED FIRST FLOOR PLAN. TYPICAL FOR FLOORS 1 TO 5

08 DEC 2010


This drawing is the drawing attached to and approved under Planning Approval reference 2010/2824/P dated 2nd July 2010.

BRIAN LAMDEN ASSOCIATES
 Chartered Building Surveyors
 35 c North Row
 London, W1K 6DH
 Tel: 020 7491 4052
 Fax: 020 7491 4027
 e: bldm@brianlamden.com
 w: www.brianlamden.com

PROJECT:	
108-110, CHARING CROSS ROAD LONDON	
DRAWING TITLE:	
AS PROPOSED PLANS, ELEVATION (FRONT) & SECTION	
CLIENT:	
XXXXXXXXXXXX	
AUTOCAD FILE NAME:	
108CHAR02	
DRAWN BY:	SCALE:
D.S.W	1:100 1:50
CHECKED BY:	DATE:
DANIAL.W	10/APR/2010
DRAWING No:	REV No:
104/CHA/002	A

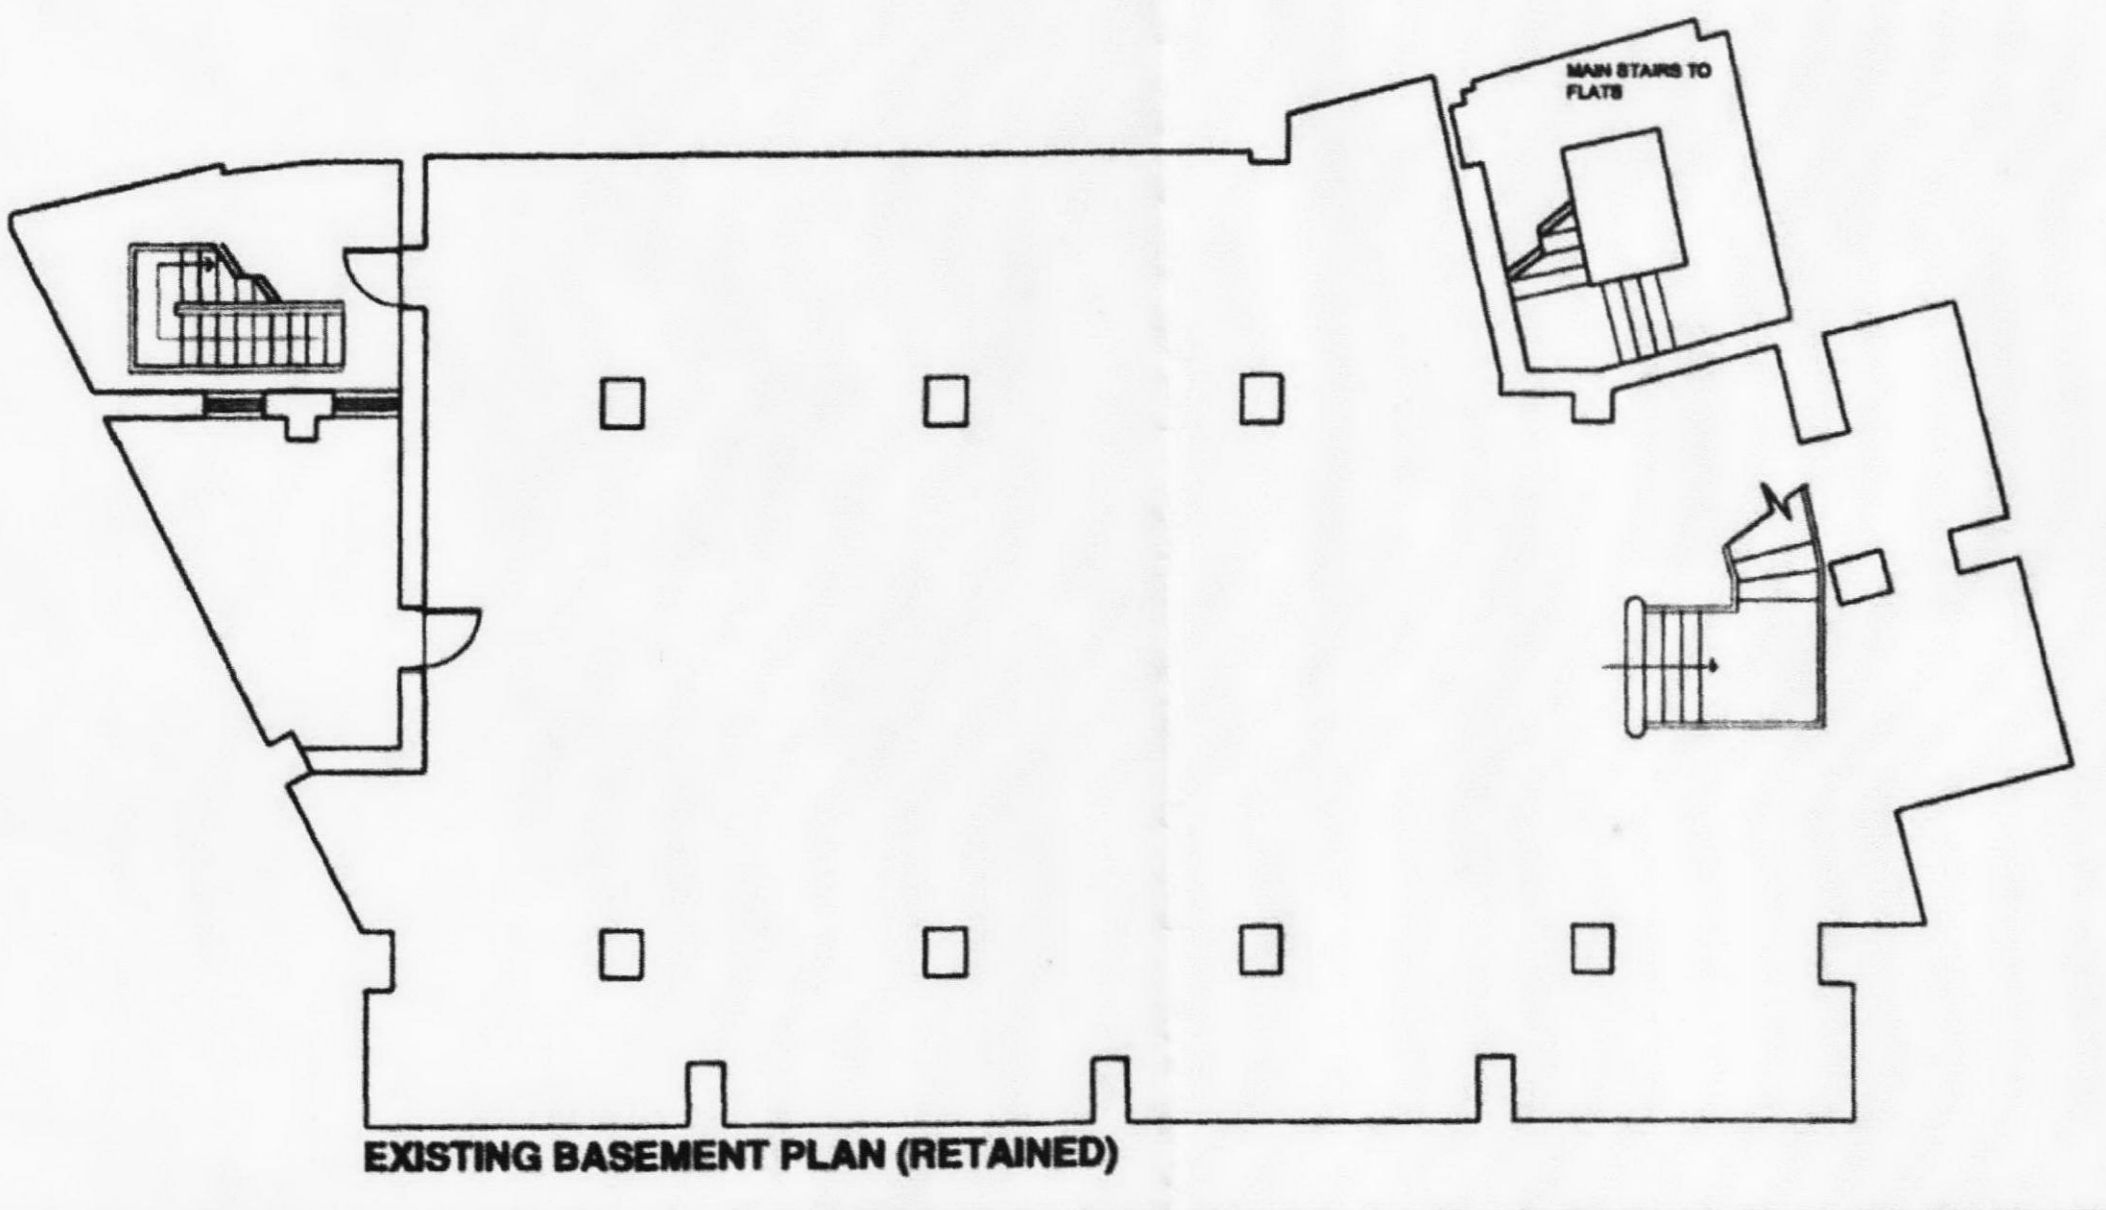

EXISTING BASEMENT PLAN (RETAINED)

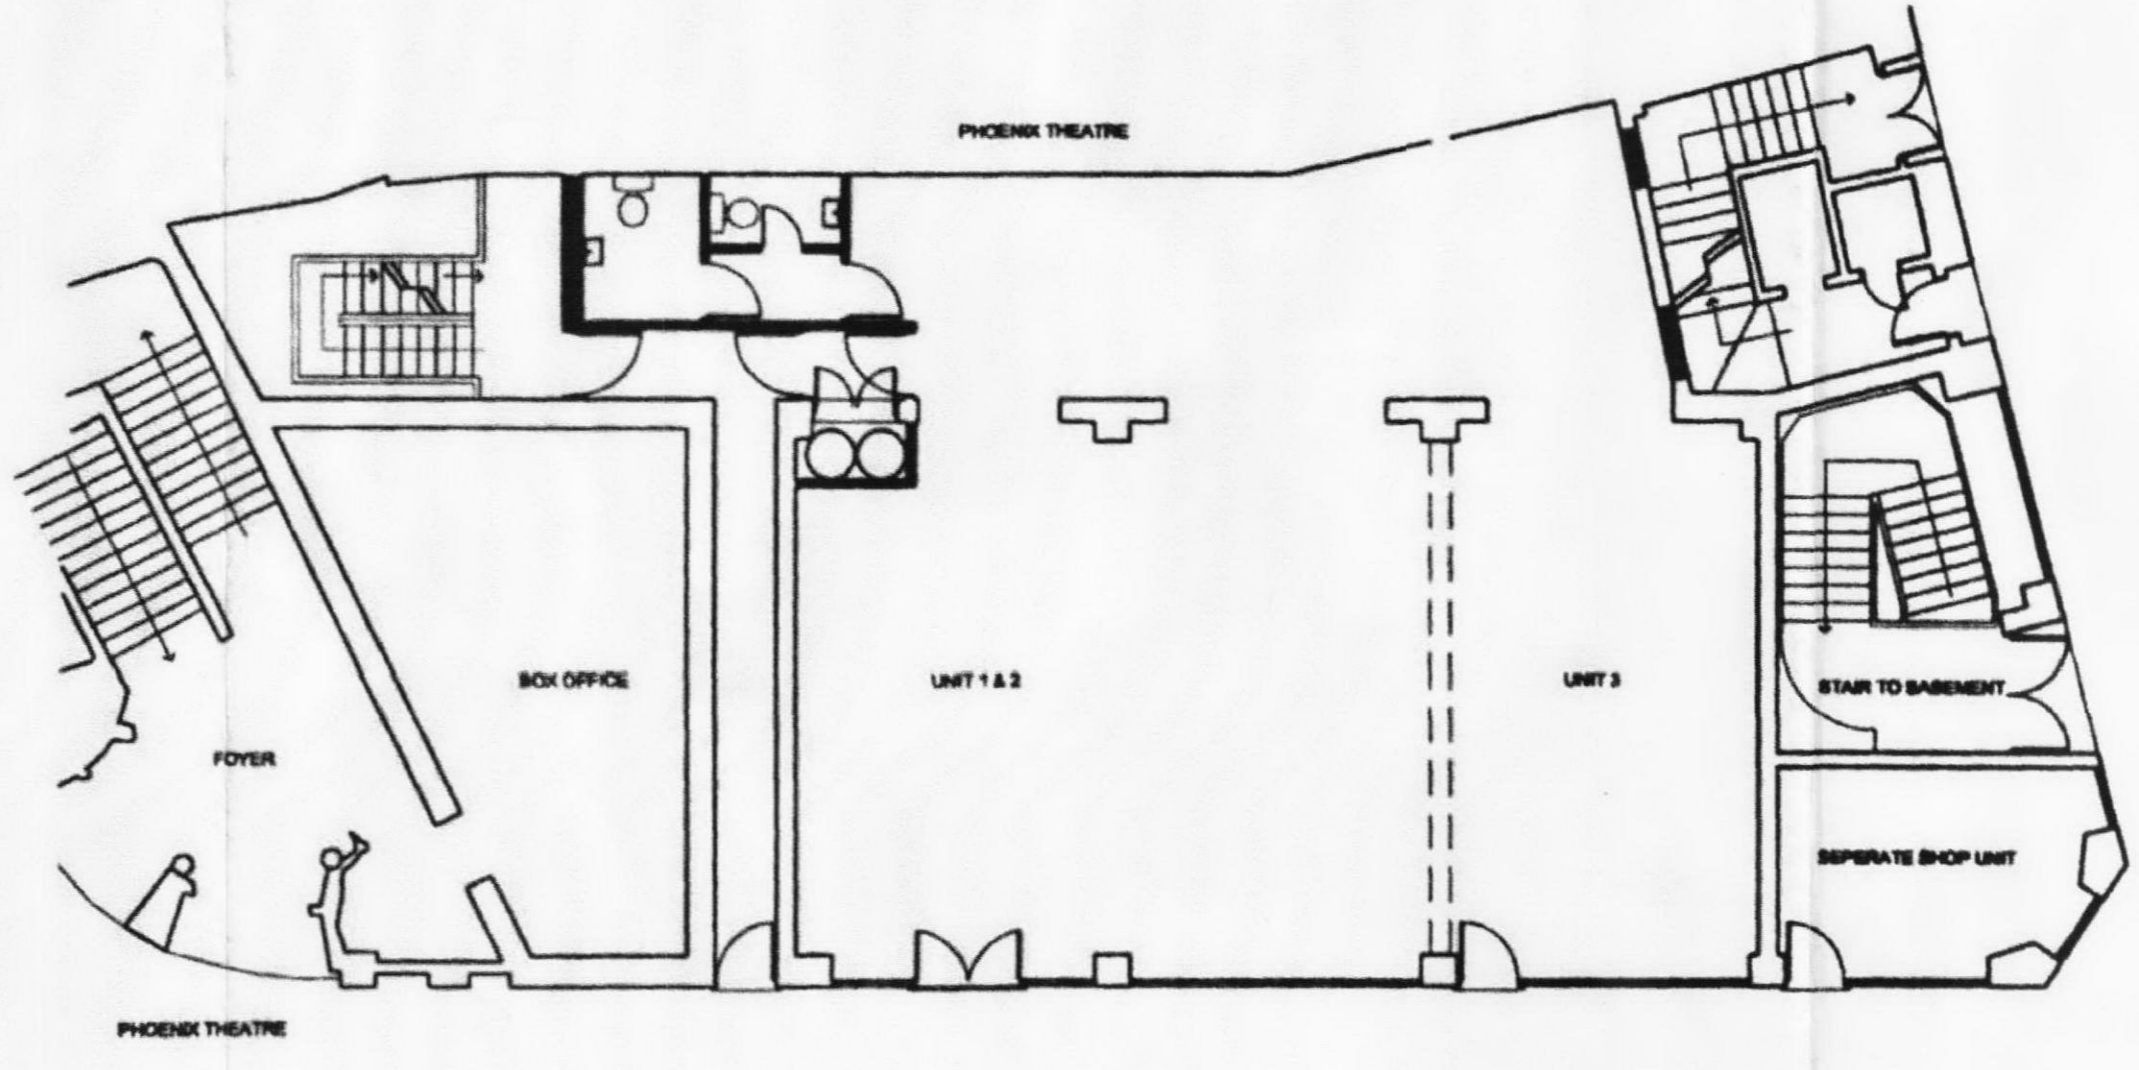

PROPOSED GROUND FLOOR PLAN