






PROPOSED SECTION A-A
SCALE 1:20

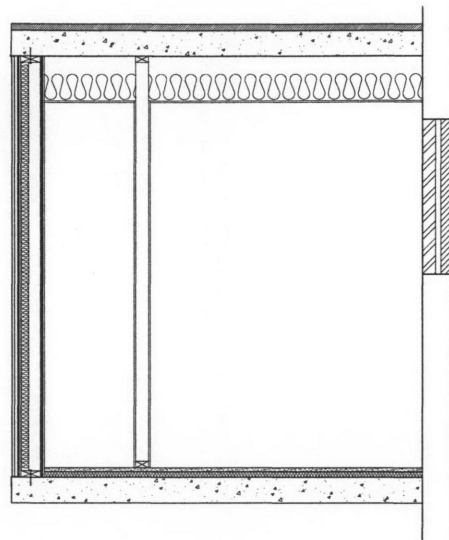

PROPOSED SECTION B-B
SCALE 1:20

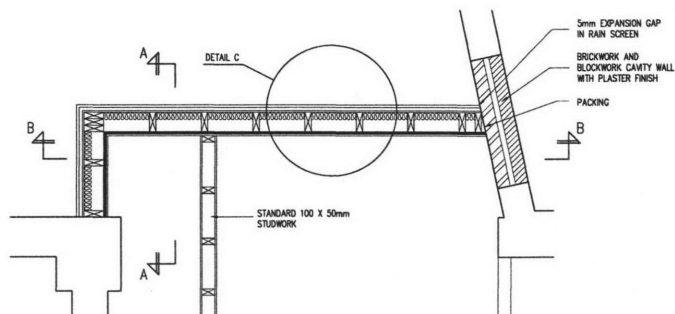

PROPOSED FLOOR PLAN
SCALE 1:20

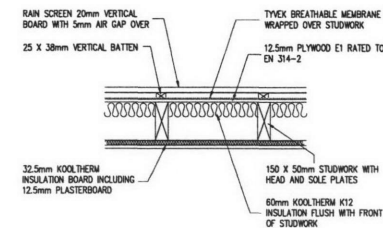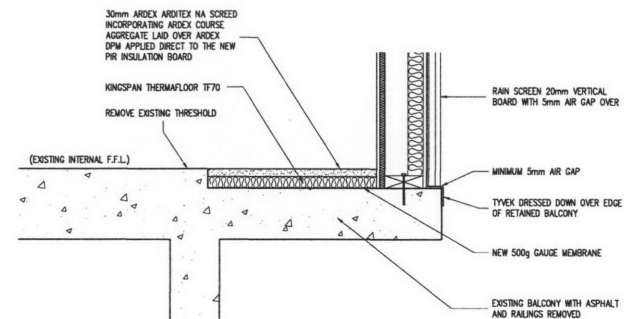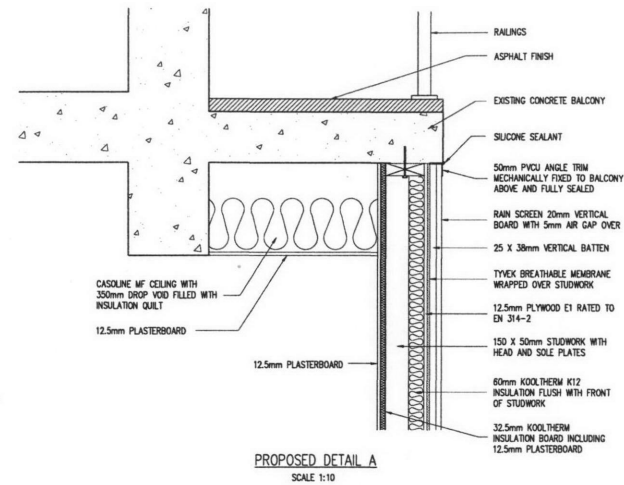

RECEIVED
08 DEC 2011

Rev	Date	By	Check	Buildings

chartered
building
surveyors

cwa

19 ORANGERY LANE
ELTHAM
LONDON
SE8 1HN

Tel: 020 8859 8000
Fax: 020 8859 7100
Email: mail@cwa-ltd.co.uk
Web: www.cwa-ltd.co.uk

Client

POWS STREET PROPERTIES

Job Title

106 - 110 CHARING CROSS ROAD
LONDON WC2H 8BU

Drawing Title

PROPOSED SECTIONS
AND DETAILS

Scale AS SHOWN @ A1 Date 06/12/11

Drawing No. F-0077-06 Rev. A