



EXISTING SITE LOCATION PLAN
SCALE 1:1250

RECEIVED
08 DEC 2011

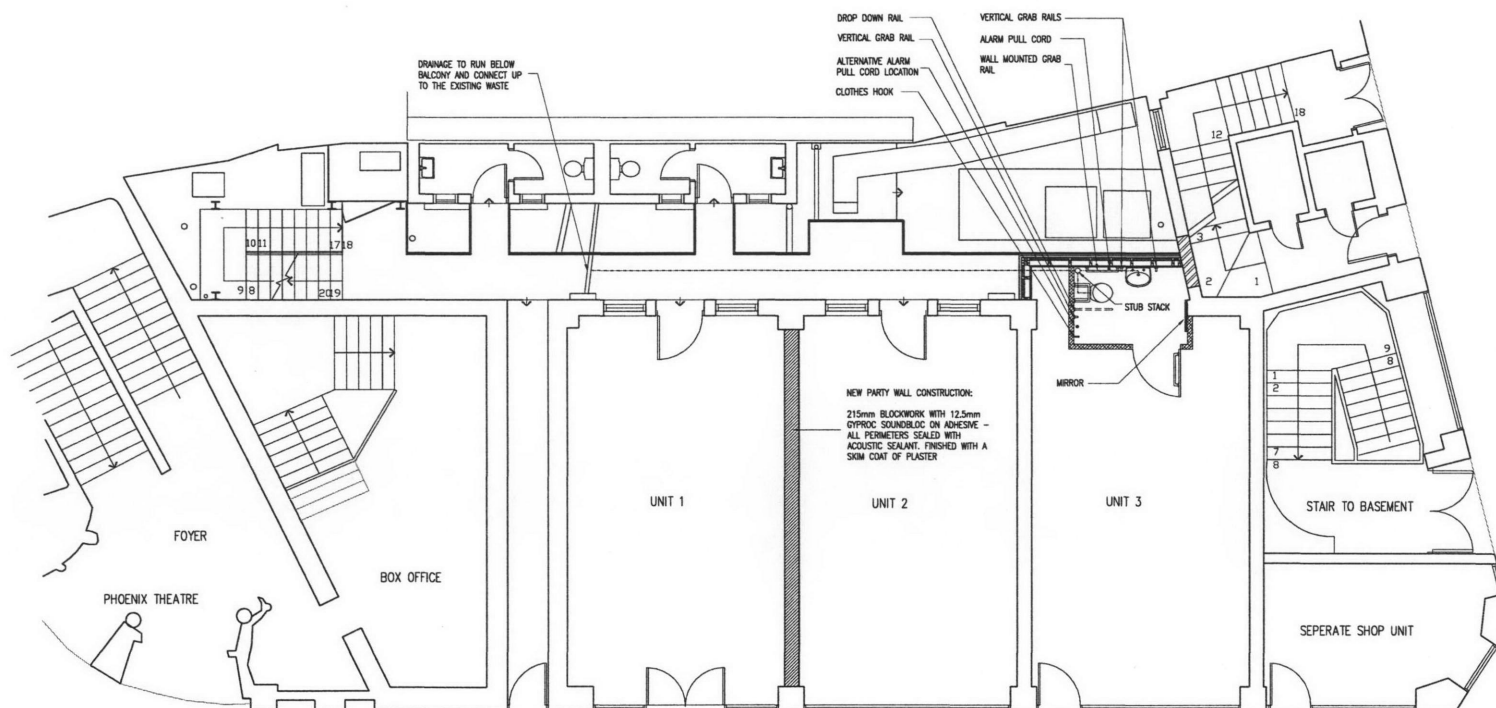

PROPOSED GROUND FLOOR PLAN
SCALE 1:50

D	06/12/11			MINOR AMENDMENTS
C	13/10/11			MINOR AMENDMENTS
B	13/10/11			MINOR AMENDMENTS
Rev	Date	By	Drawn	Revisions

 chartered
building
surveyors

cwa ltd

10 ORANGERY LANE
 ELTHAM
 LONDON
 SE9 1HN
 Tel: 020 8859 8000
 Fax: 020 8859 7100
 Email: mail@cwa.ltd.uk
 Web: www.cwa.ltd.uk

Client
POWS STREET PROPERTIES

Job Title
106 - 110 CHARING CROSS ROAD
LONDON WC2H 8BU

Drawing Title
PROPOSED GROUND
FLOOR PLAN

Scale
AS SHOWN @ A1

Date
01/08/11

Drawing No.
F-0077-04

Rev.
D