
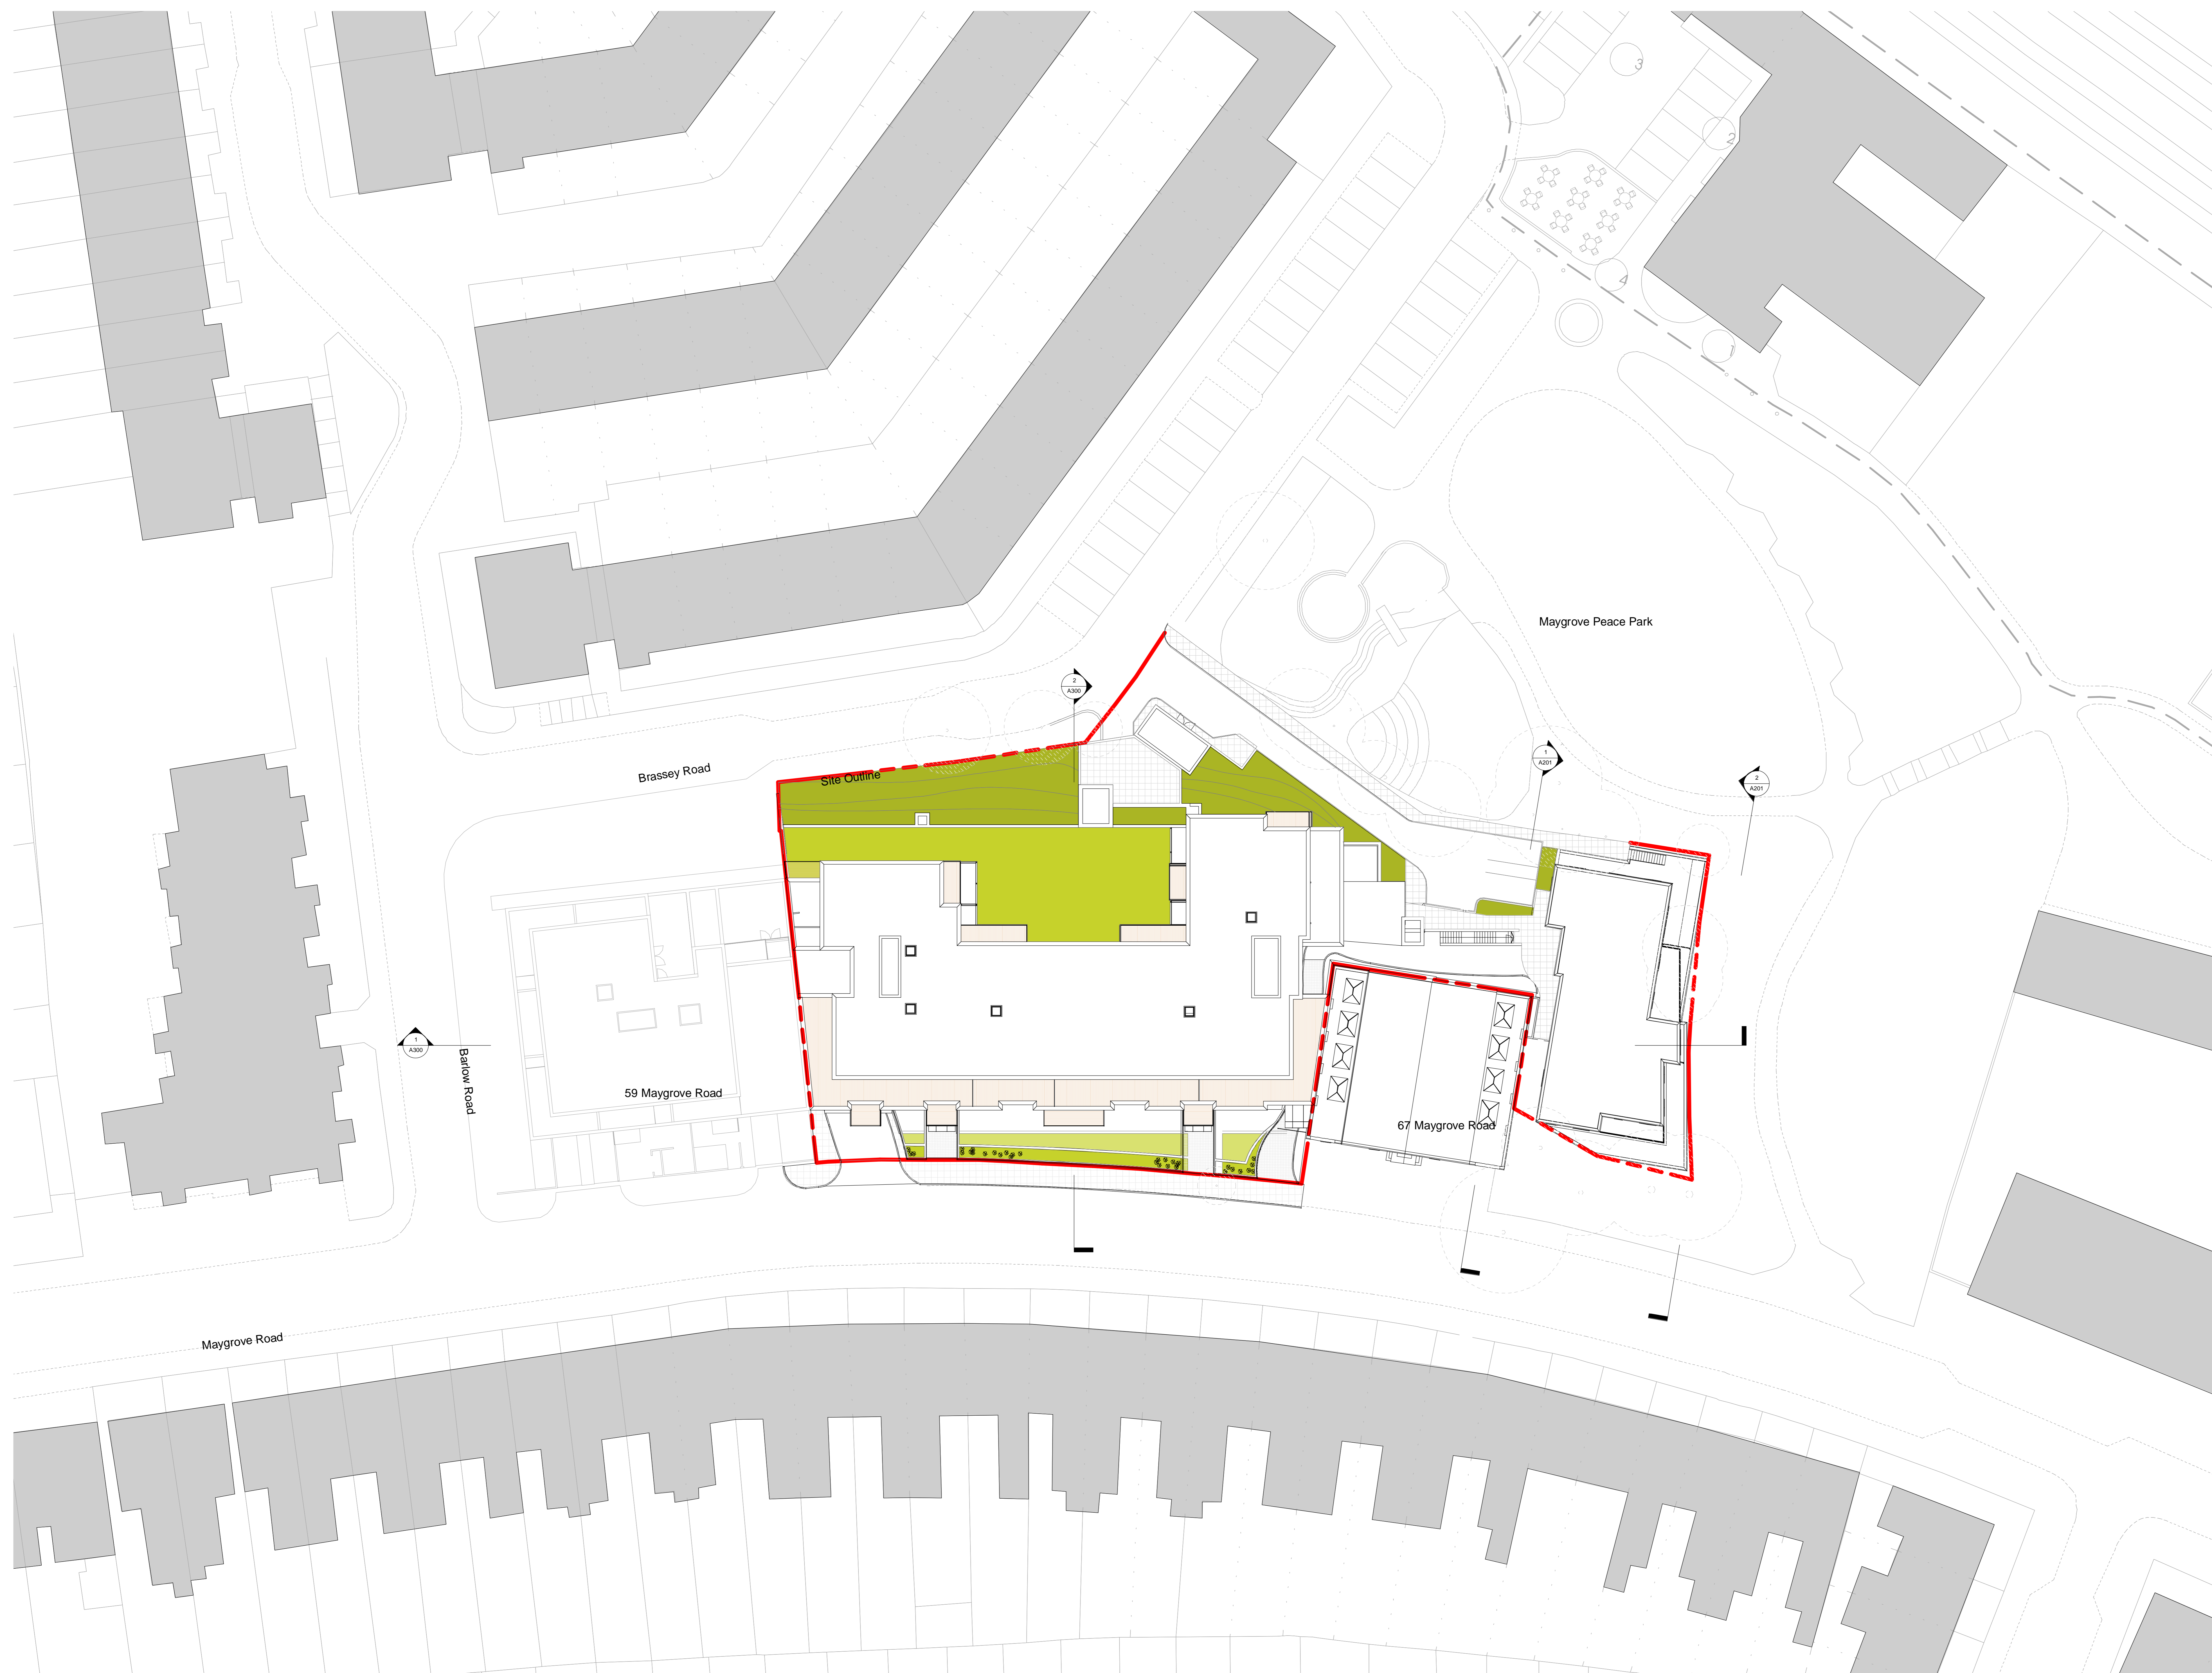


© COPYRIGHT
 The copyright in this drawing is vested in Smith Lam Architects and no license or assignment of any kind has been or is granted to any third party whether by provision of copies or originals of the drawings or otherwise unless otherwise agreed in writing.
 DO NOT SCALE FROM THIS DRAWING.
 The contractor shall check and verify all dimensions on site and report any discrepancies in writing to Smith Lam Architects before proceeding with work.
FOR ELECTRONIC DATA ISSUE
 Electronic data (coverage) are issued as "read only" and should not be interpreted for measurement. All dimensions and levels should be read only from those values in text on the drawing.
AREA MEASUREMENT
 The areas are approximate and can only be verified by a detailed dimensional survey of the proposed building. Any decisions to be made on the basis of these measurements should be made on the basis of the drawings. The drawings should be used as a guide only and not as a basis for any construction or building programme. Errors shall be the responsibility of the client. The drawings are issued as a guide only and not as a basis for any construction or building programme. Errors shall be the responsibility of the client. The drawings are issued as a guide only and not as a basis for any construction or building programme. Errors shall be the responsibility of the client.

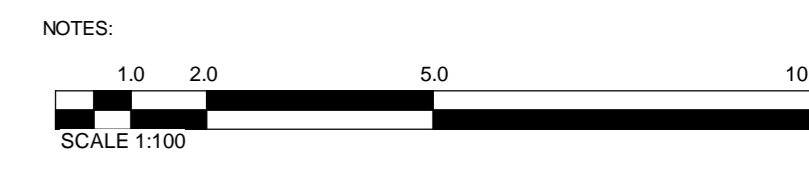

REV	DATE	AMENDMENT
C	15.12.2011	Additional landscape information
B	18.11.2011	Drawing update
A	13.10.2011	Revised in response to Officer's comments

KEY PLAN

TITLE

**65 MAYGROVE ROAD
LONDON NW6 2EH**

Smith Lam Architects Ltd
 1 Canfield Place London NW6 3BT
 Tel: 020 7372 2888 www.smithlam.com

DRAWING FILE

PROPOSED SITE PLAN

SCALE	1:200@ A0	DRAWN BY	PA/CN/LL
DATE	14.09.2011	CHECKED BY	RL
APP NO	20045	DATE	A101
REV		BY	C
TYPE	PLANNING		